


DATE	
BY	
SURVEYED	
PLANNED	
FINAL	
NOTE BOOK	
NO.	
AREAS CHECKED	

DATE	
BY	
SURVEYED	
PLANNED	
ORIGINAL	
NOTE B.	
NO.	
AREAS CHECKED	

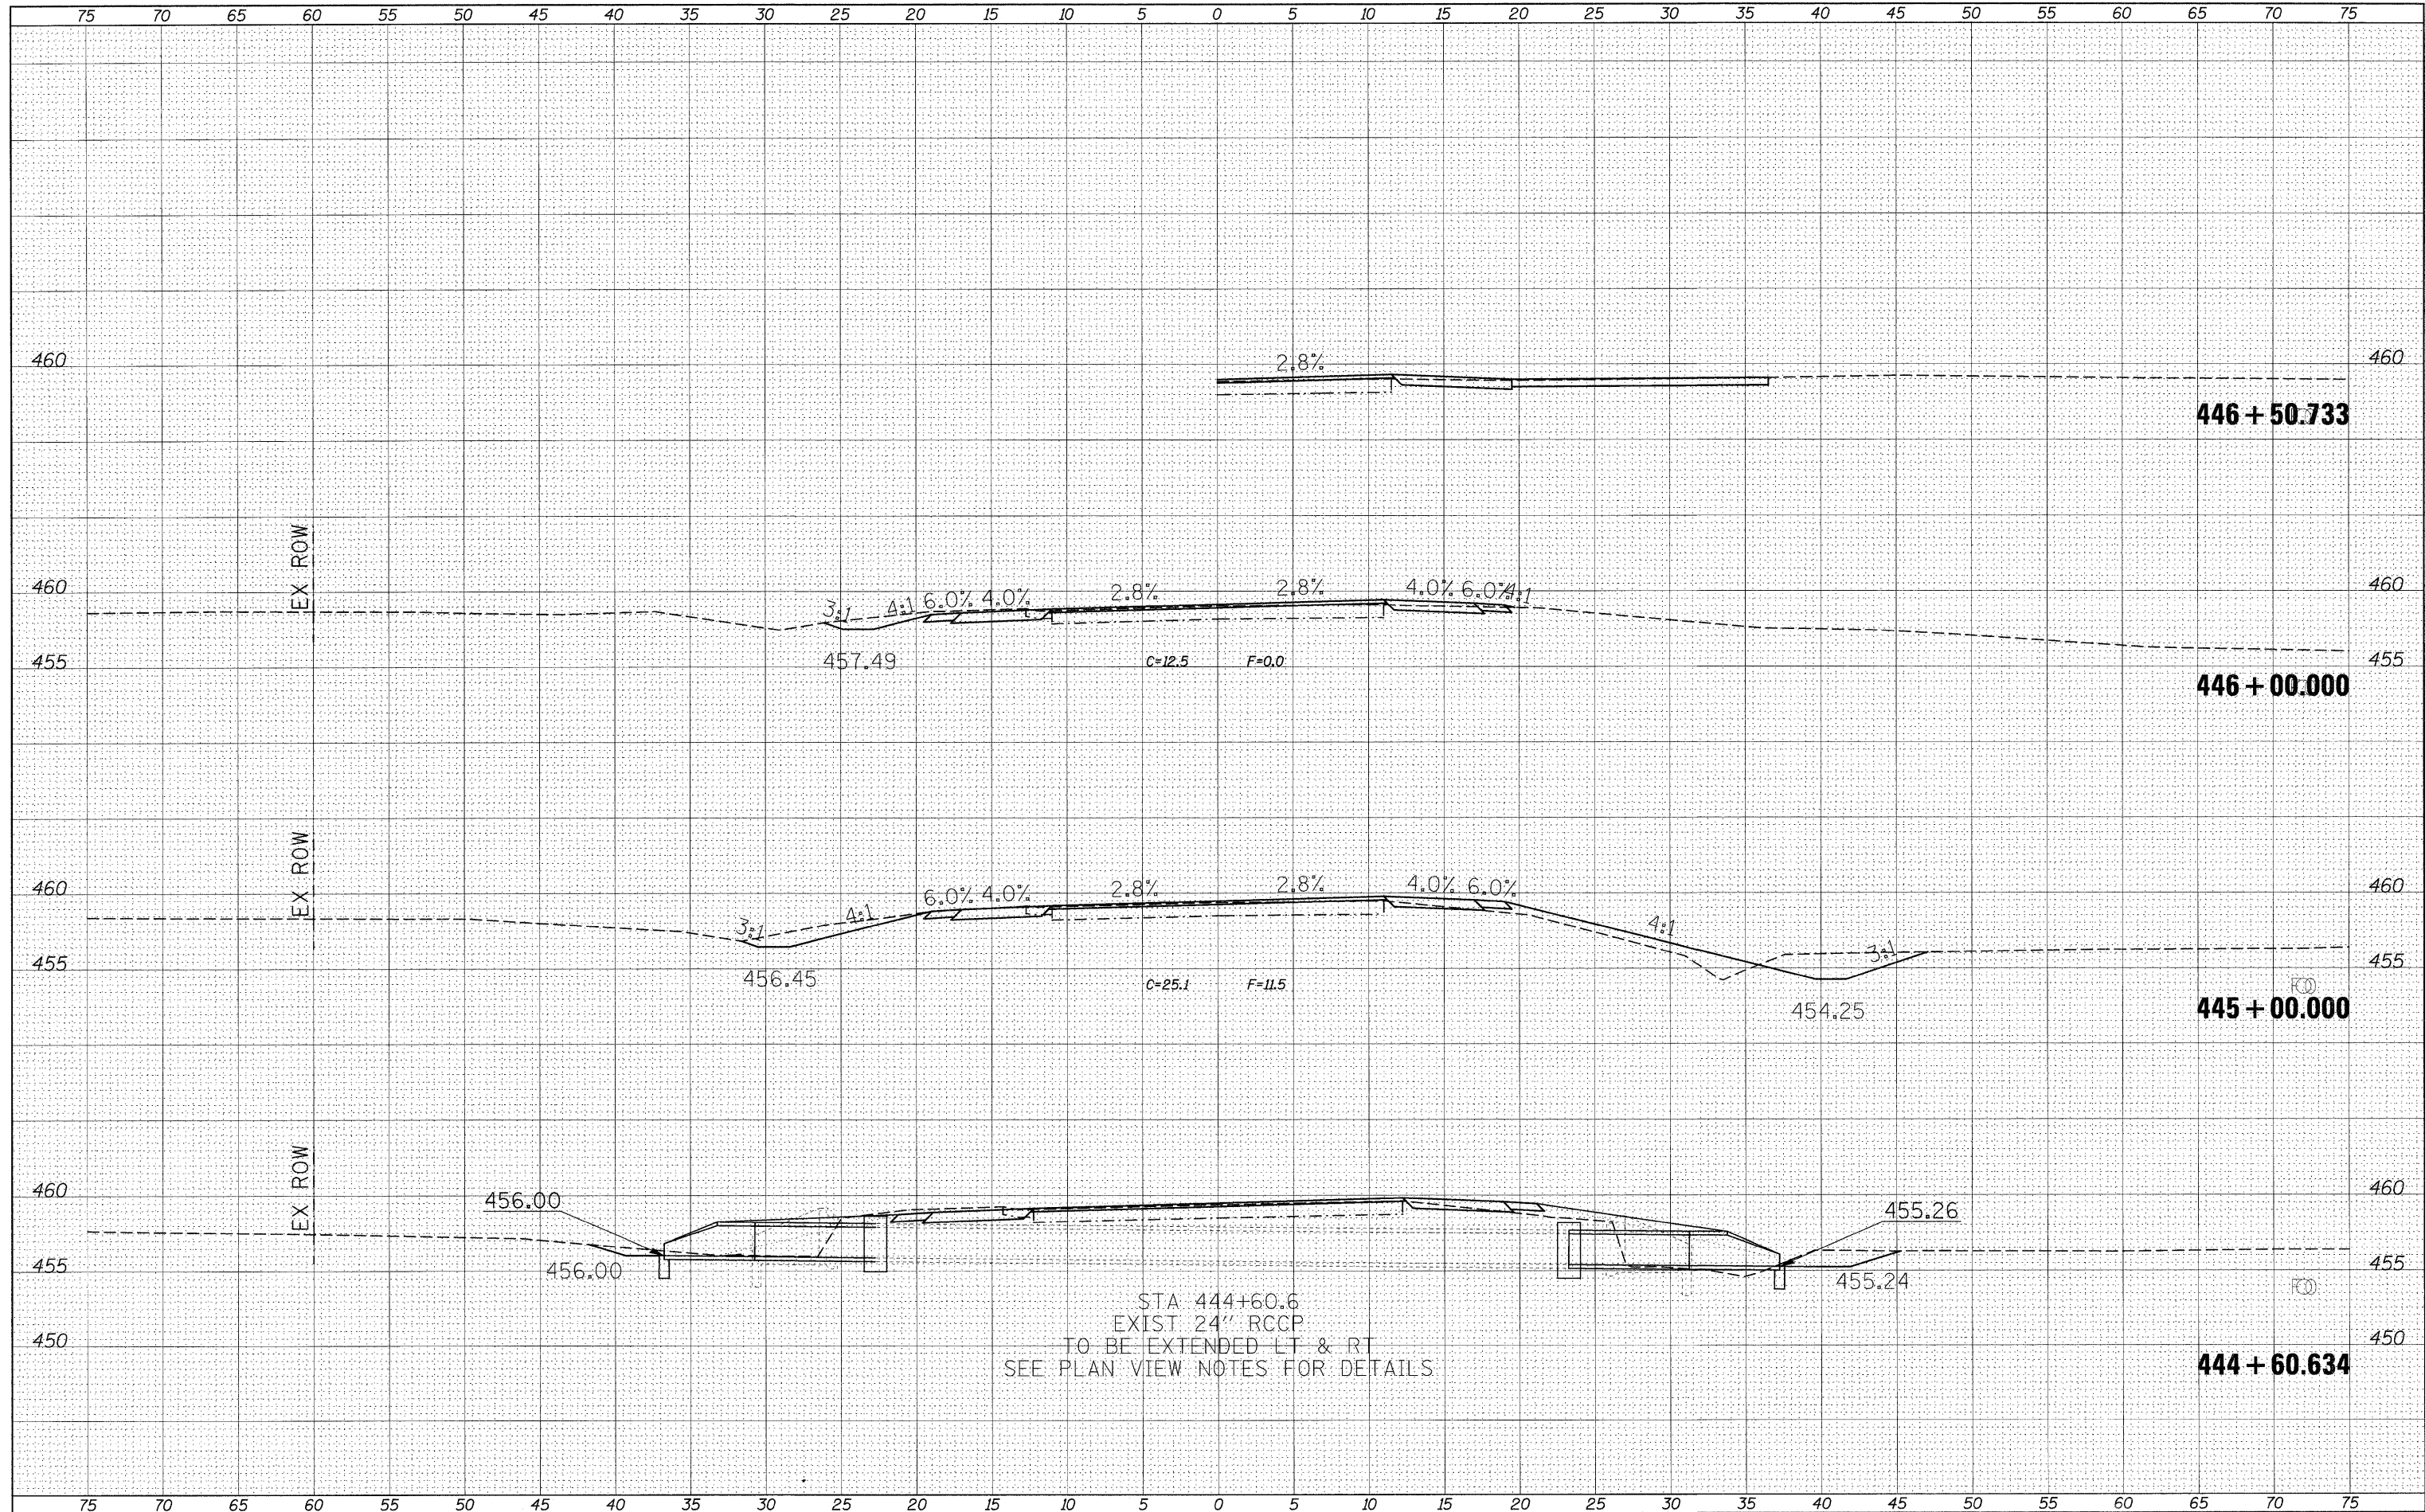

FILE NAME =	USER NAME = #USER#
#FILE#	DESIGNED -
	DRAWN -
	CHECKED -
	DATE -

REVISED -
REVISED -
REVISED -
REVISED -

**STATE OF ILLINOIS
DEPARTMENT OF TRANSPORTATION**

CROSS SECTION SHEETS		
SCALE:	SHEET NO. OF SHEETS	STA. 444+60.634 TO STA. 446+50.733

F.A.P. RTE. 869	SECTION **	COUNTY *	TOTAL SHEETS 299	SHEET NO. 279
ILLINOIS FED. AID PROJECT			CONTRACT NO. 98797	