


DATE	
BY	
SURVEYED	
PLOTTED	
NOTE BOOK	
AREAS CHECKED	
NO.	

DATE	
BY	
SURVEYED	
PLOTTED	
NOTE BOOK	
AREAS CHECKED	
NO.	

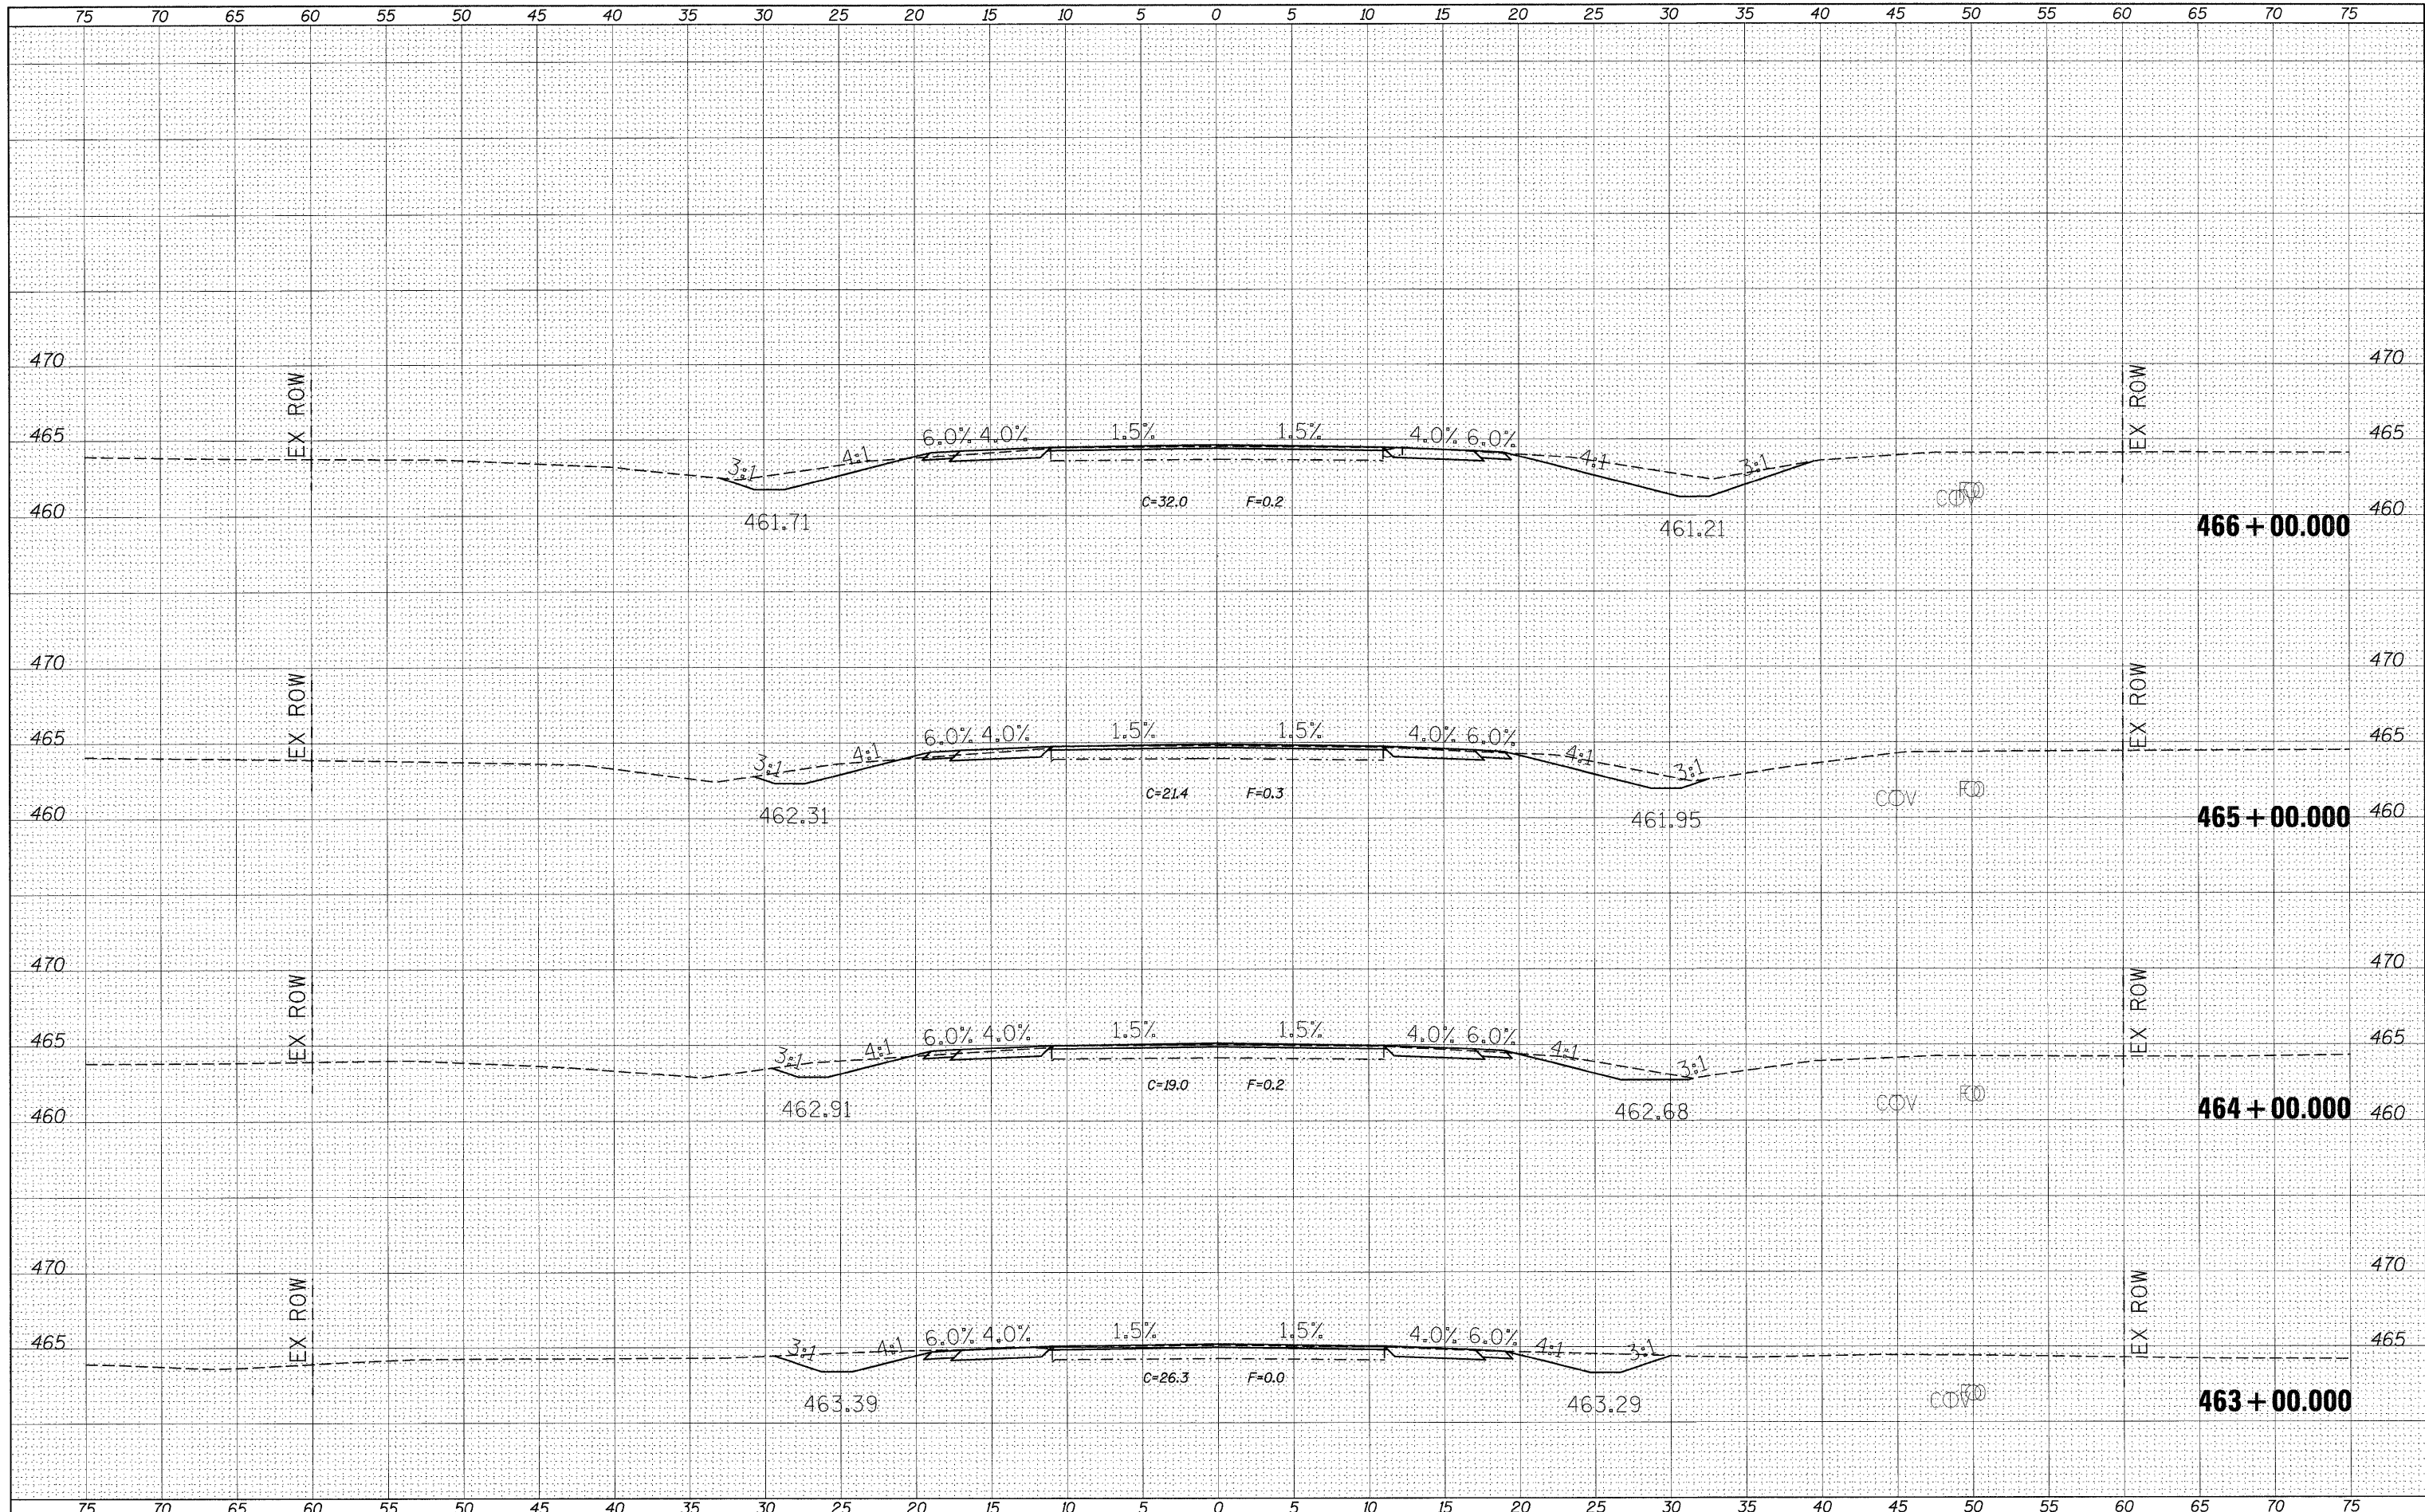

FILE NAME =	USER NAME = \$USER\$	DESIGNED -	REVISÉ -	STATE OF ILLINOIS DEPARTMENT OF TRANSPORTATION	CROSS SECTION SHEETS	F.A.P. RTE.	SECTION	COUNTY	TOTAL SHEETS	SHEET NO.
#FILE#		DRAWN -	REVISÉ -			869	**	.	299	286
		CHECKED -	REVISÉ -			CONTRACT NO. 98797		ILLINOIS FED. AID PROJECT		
		DATE -	REVISÉ -			SCALE: SHEET NO. OF SHEETS STA. 463+00.000 TO STA. 466+00.000		**1-1,3,6)R-1,RS-3(1,3,6)B-2		