


DATE	
BY	
SURVEYED	
PLOTTED	
NOTE BOOK	
NO.	

DATE	
BY	
SURVEYED	
PLOTTED	
NOTE BOOK	
NO.	

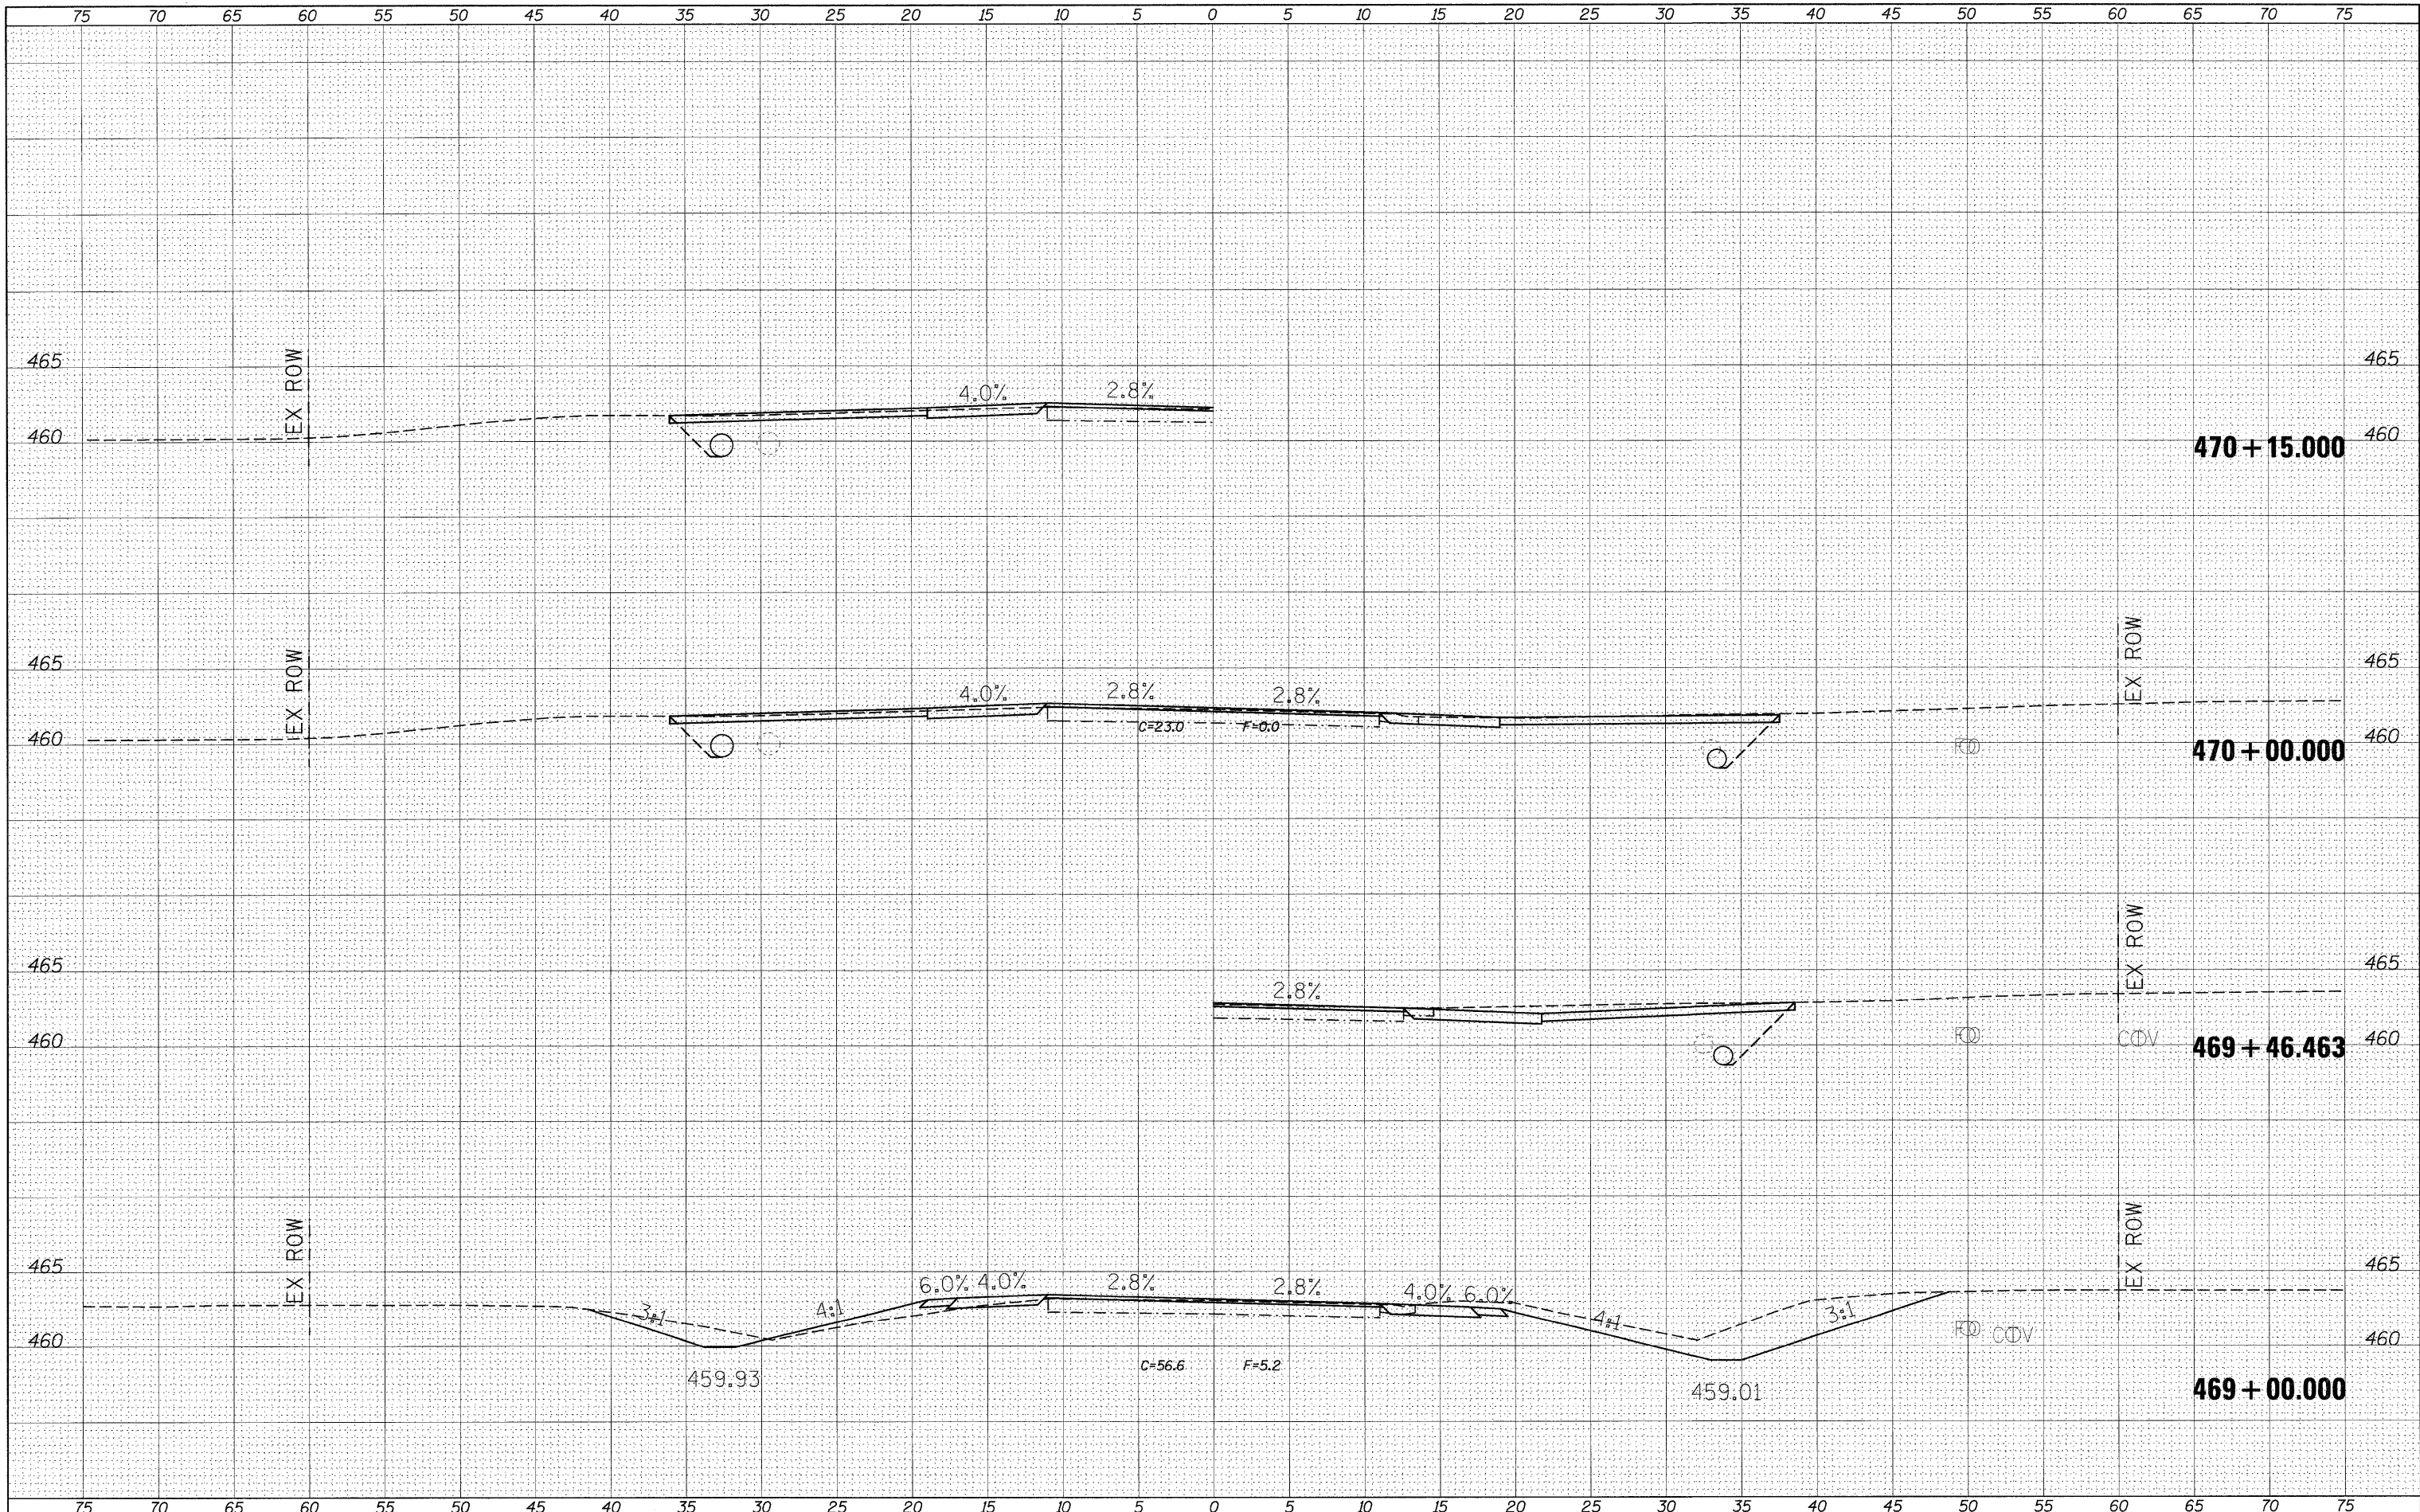

FILE NAME =	USER NAME = \$USER\$	DESIGNED -	REVISED -	STATE OF ILLINOIS DEPARTMENT OF TRANSPORTATION	CROSS SECTION SHEETS		F.A.P. RTE.	SECTION	COUNTY	TOTAL SHEETS	SHEET NO.
\$FILEL\$		DRAWN -	REVISED -		869	**	*	299	288		
		CHECKED -	REVISED -		CONTRACT NO. 98797			ILLINOIS FED. AID PROJECT			
		DATE -	REVISED -		SCALE:	SHEET NO. OF SHEETS	STA. 469+00.000 TO STA. 470+15.000	*PERRY & FRANKLIN			

** (1-1,3,6)R-1,RS-3;(1,3,6)B-2