


DATE	
BY	
FINAL SURVEY	
SURVEYED	
PLOTTED	
NOTE BOOK	
TEMPLATE	
AREAS CHECKED	
NO.	

DATE	
BY	
ORIGINAL SURVEY	
SURVEYED	
PLOTTED	
NOTE BOOK	
TEMPLATE	
AREAS CHECKED	
NO.	

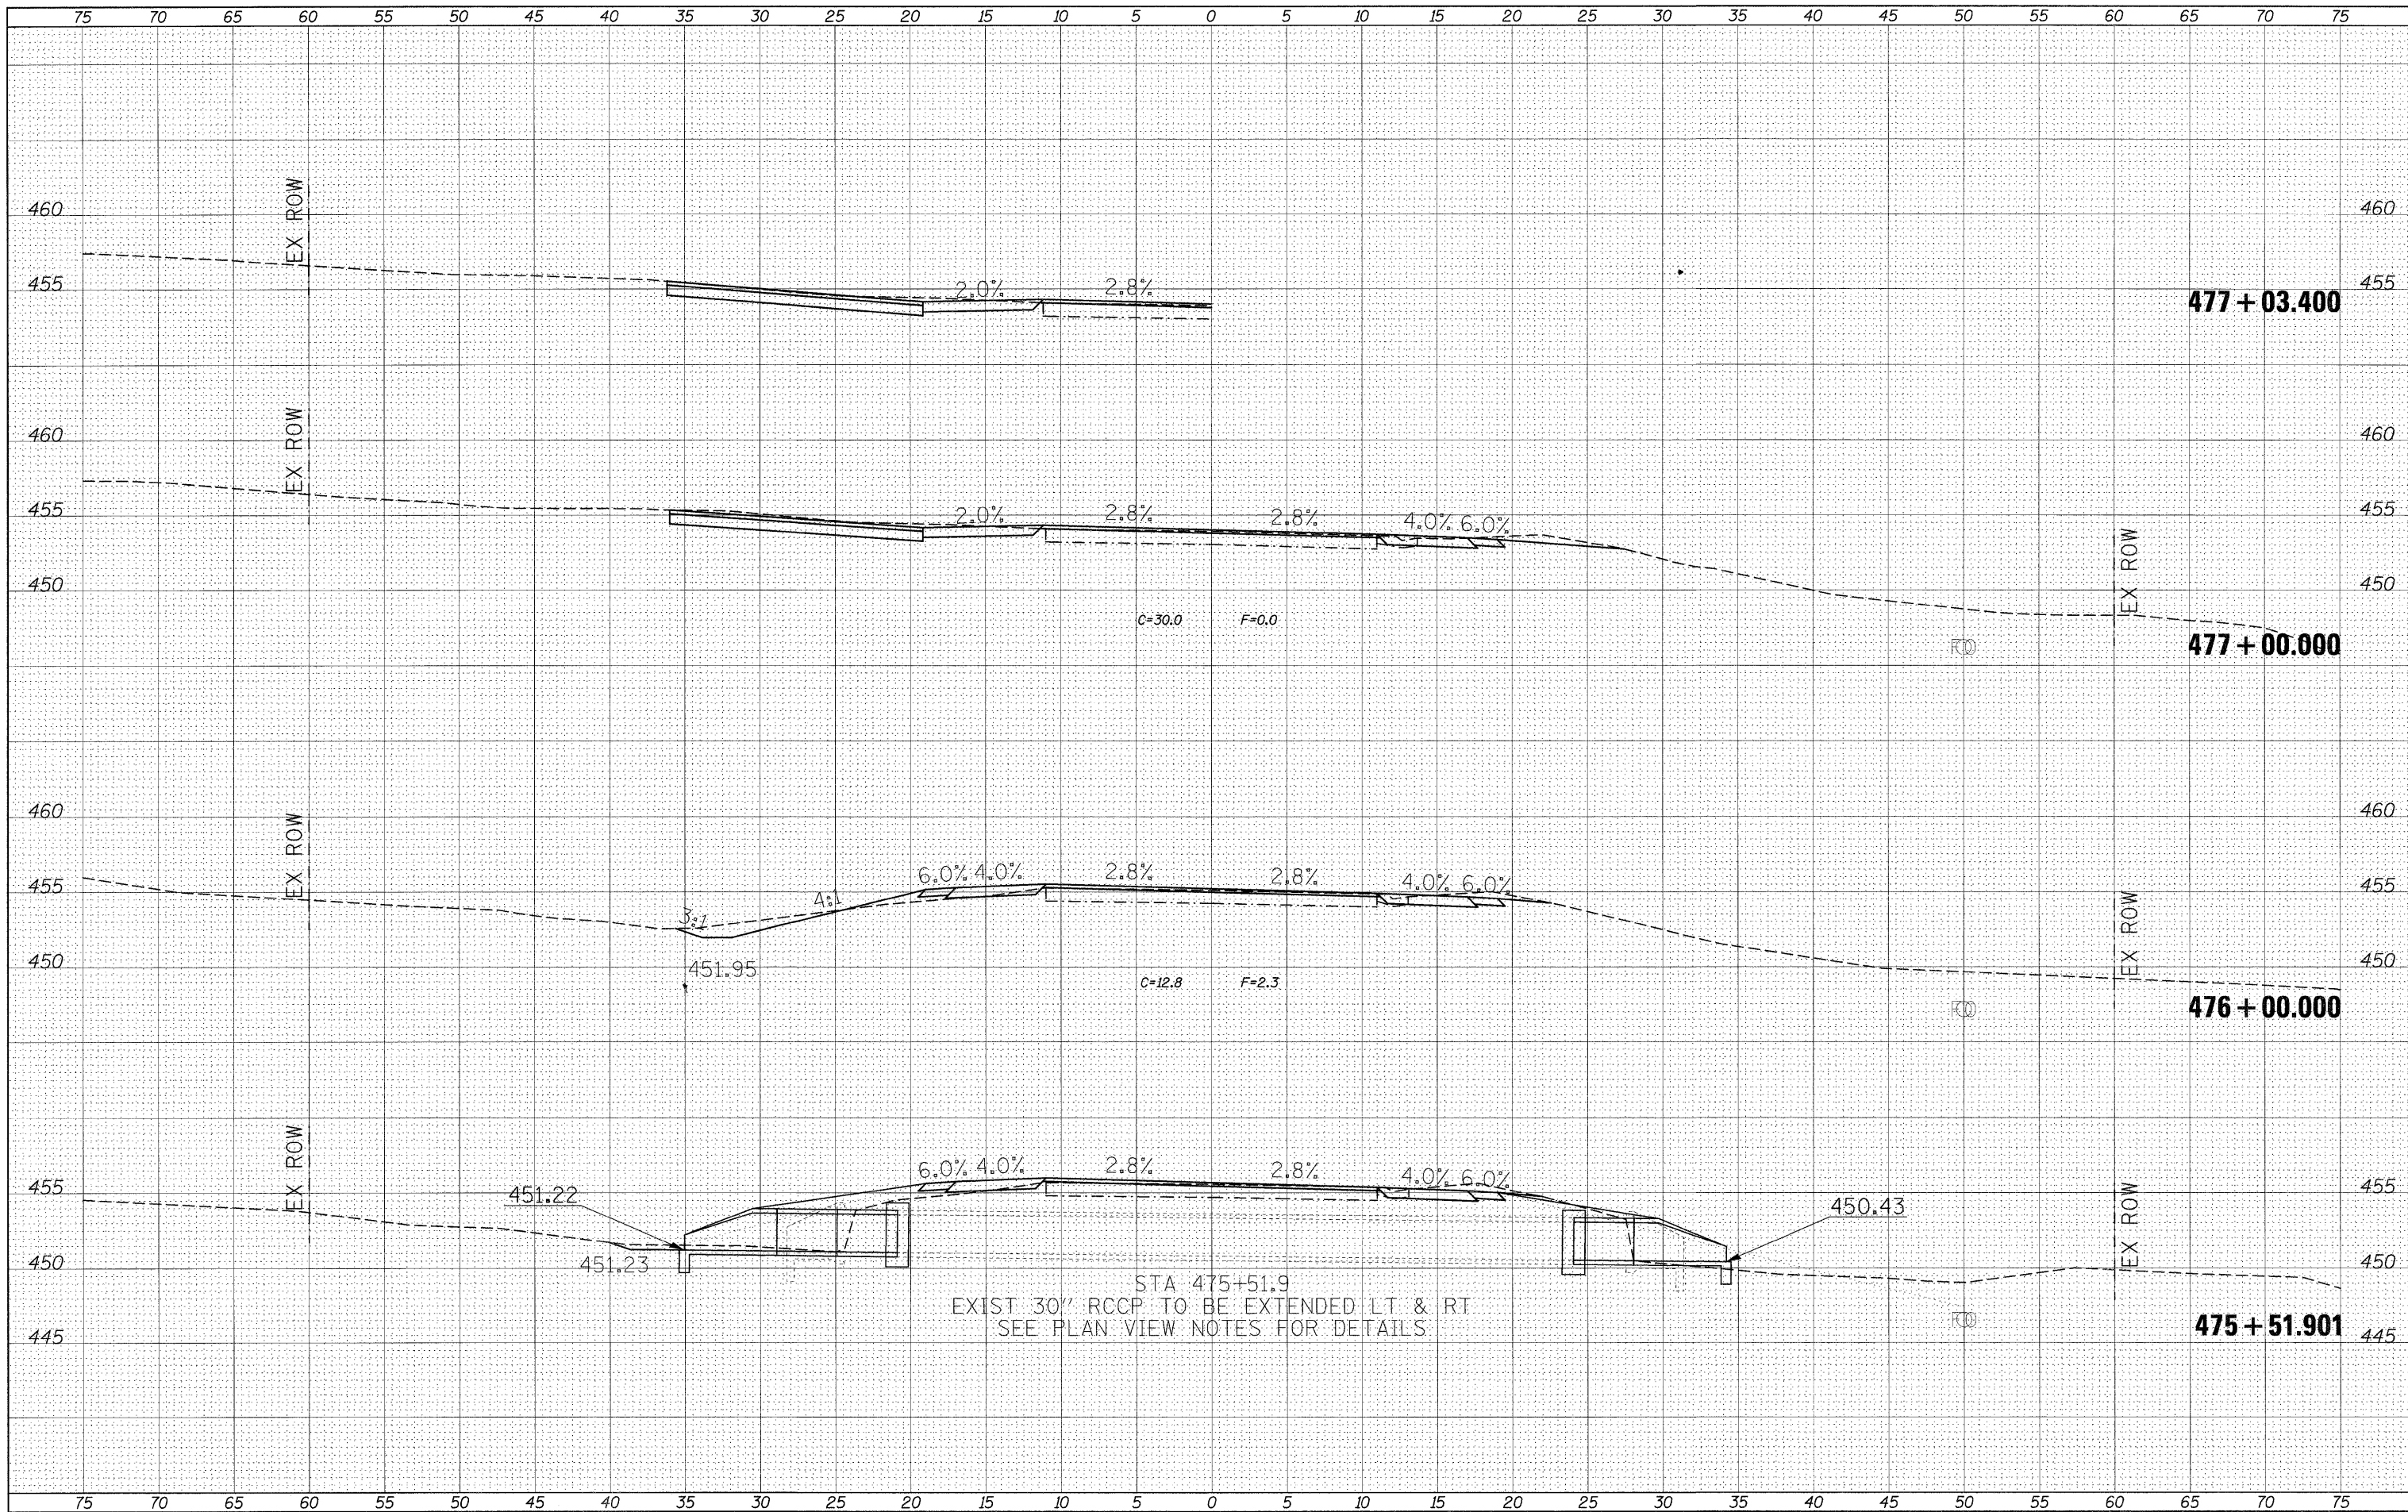

FILE NAME =	USER NAME = steincw	DESIGNED -	REVISED -	STATE OF ILLINOIS DEPARTMENT OF TRANSPORTATION	CROSS SECTION SHEETS		F.A.P. RTE.	SECTION	COUNTY	TOTAL SHEETS	SHEET NO.
c:\pw_work\p\idot\steincw\dms43654\work-xsst2.dgn	DRAWN -	REVISED -	869				**	*	299	291	
PLOT SCALE = 5.0000' / 1" IN.	CHECKED -	REVISED -	CONTRACT NO. 98797								
PLOT DATE = 4/13/2011	DATE -	REVISED -	ILLINOIS FED. AID PROJECT								
SCALE:					SHEET NO.	OF SHEETS	STA. 475+51.901 TO STA. 477+03.400		ILLINOIS FED. AID PROJECT		