


DATE	
BY	
ORIGINAL SURVEY	SURVEYED
NOTE BOOK	PLOTTED
NO.	TEMPLATE
	AREAS CHECKED

DATE	
BY	
ORIGINAL SURVEY	SURVEYED
NOTE BOOK	PLOTTED
NO.	TEMPLATE
	AREAS CHECKED

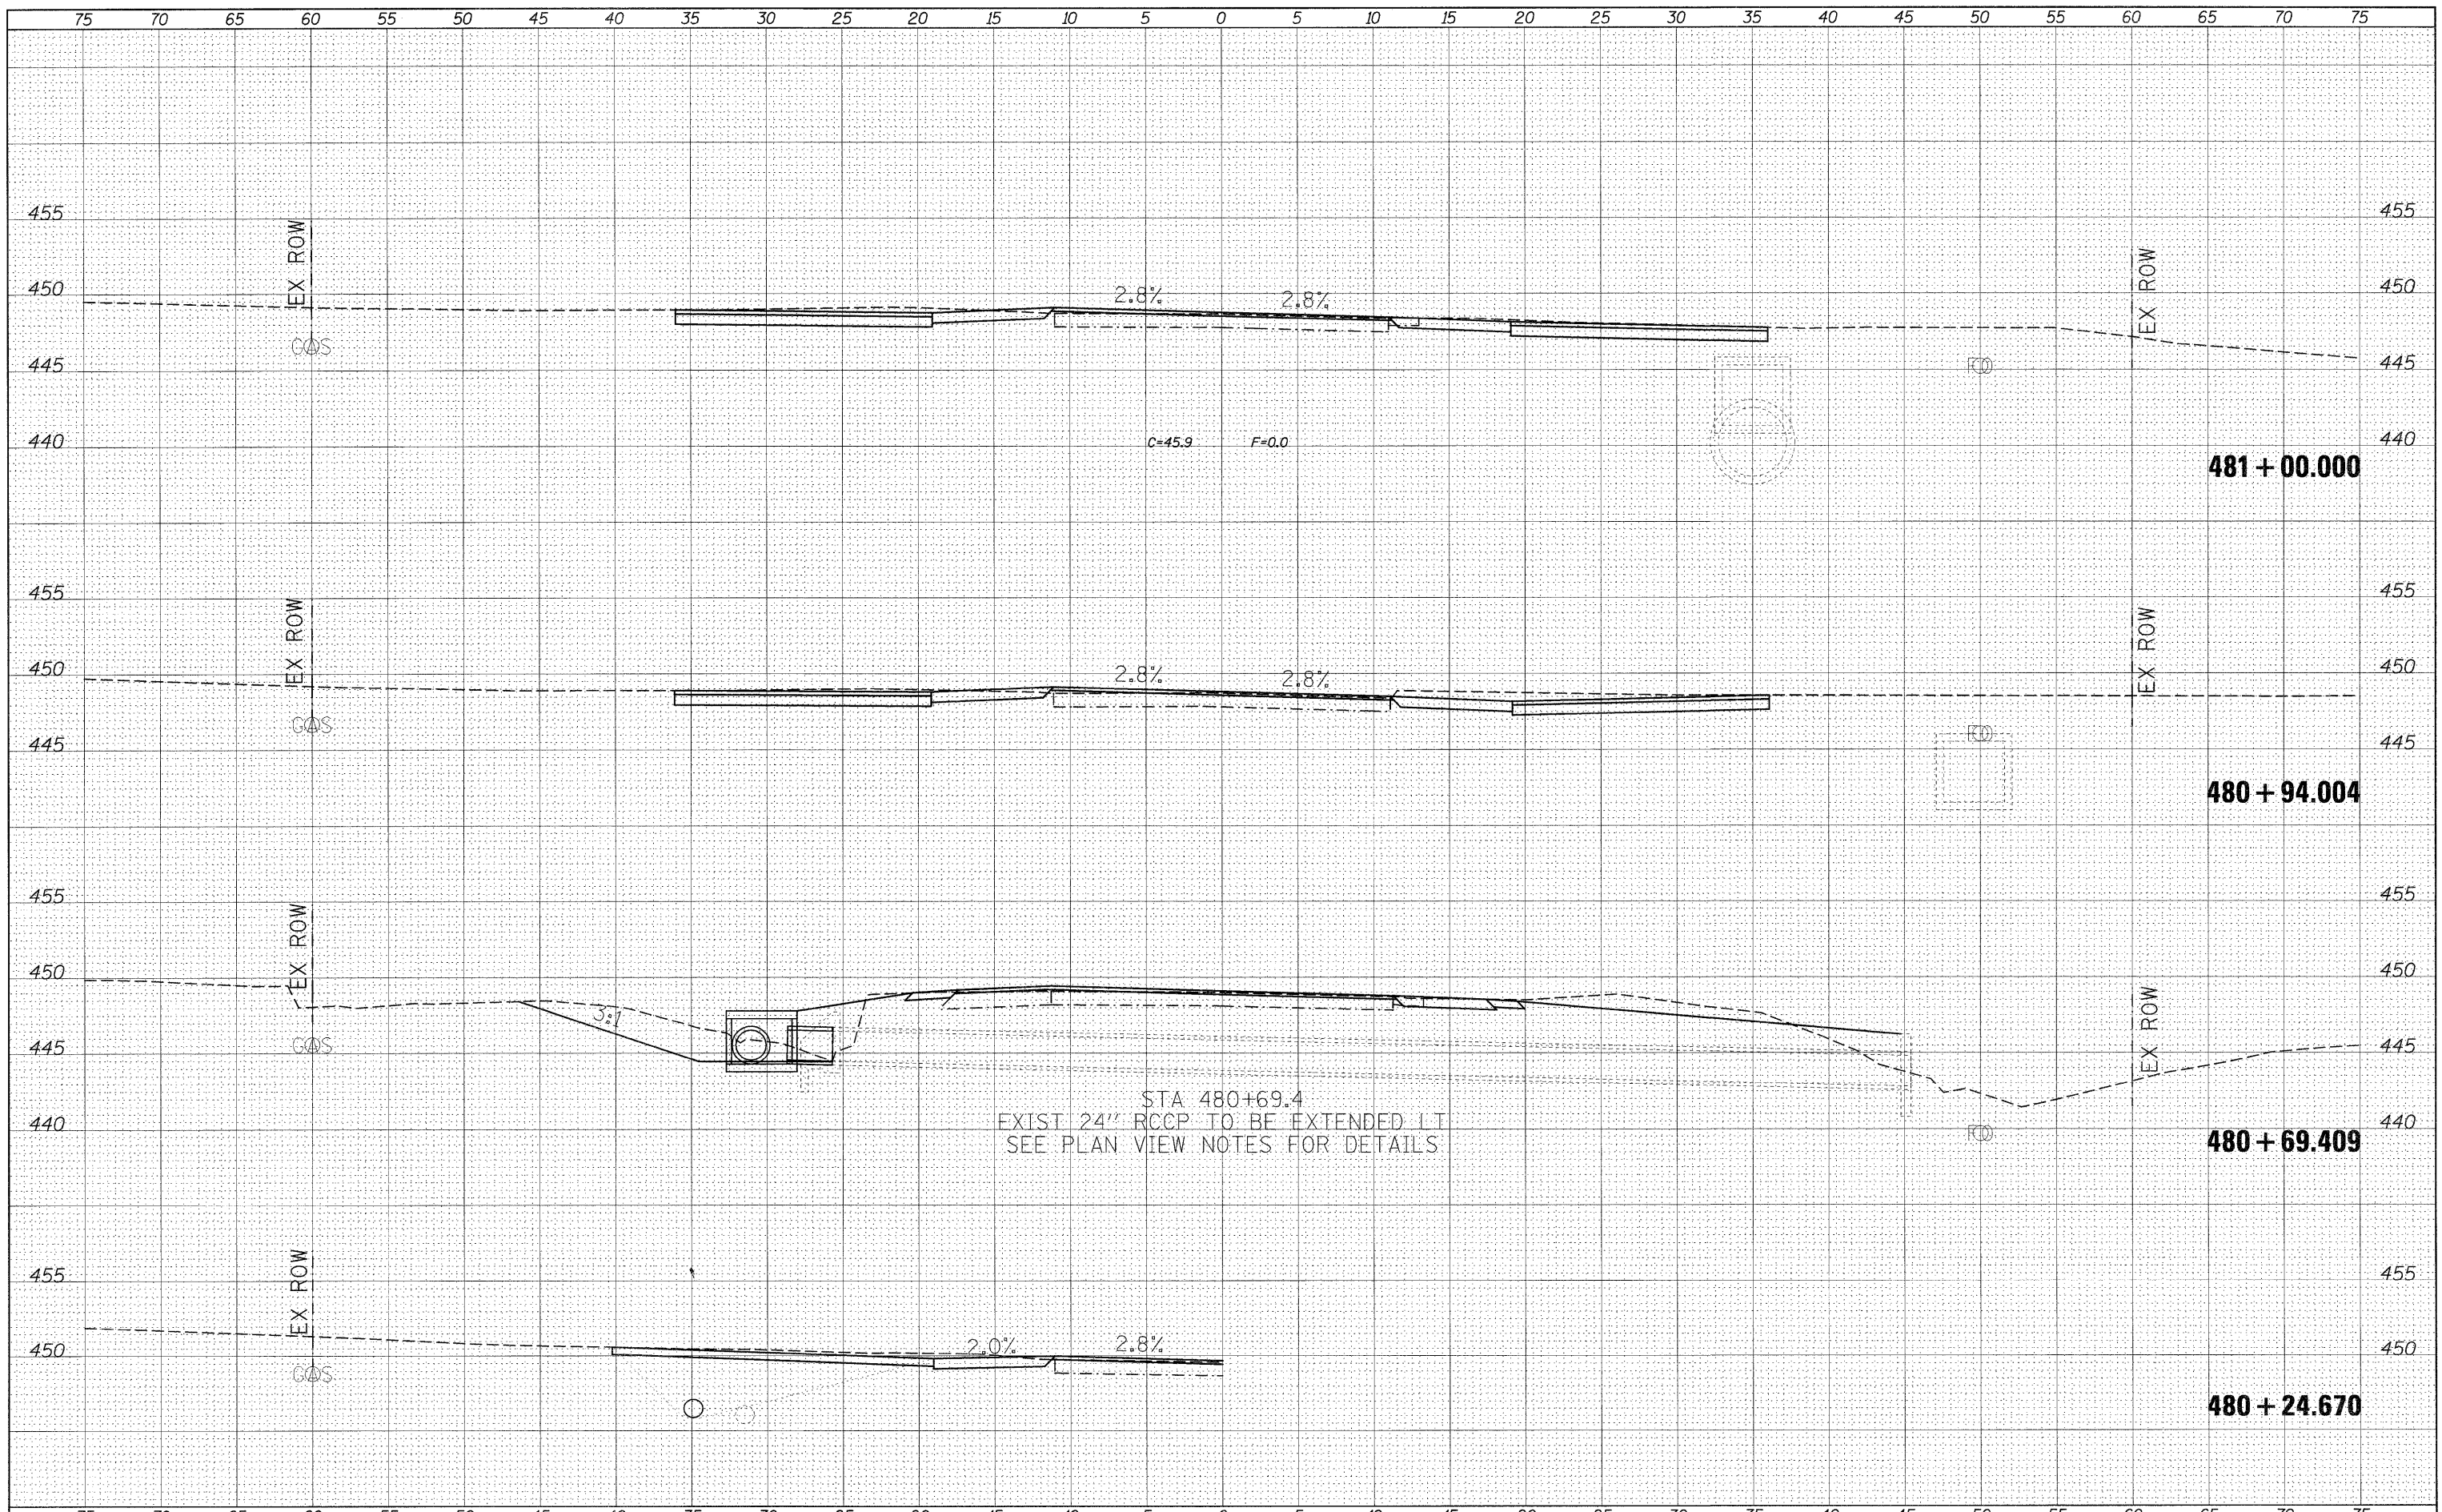

FILE NAME =	USER NAME = steincw	DESIGNED -	REVISED -	STATE OF ILLINOIS DEPARTMENT OF TRANSPORTATION	CROSS SECTION SHEETS				F.A.P. RTE.	SECTION	COUNTY	TOTAL SHEETS	SHEET NO.	
ci:\pw_work\pwidot\steincw\dms43654\work-xasht2.dgn		DRAWN -	REVISED -		SCALE:	SHEET NO.	OF	SHEETS	STA. 480+24.670 TO STA. 481+00.000	869	**	*	299	293
		PLOT SCALE = 5.0000' / IN.	REVISED -											
		PLOT DATE = 4/13/2011	REVISED -											
		DATE -	REVISED -						CONTRACT NO. 98797		ILLINOIS FED. AID PROJECT		*PERRY & FRANKLIN	