


BY	DATE
FINAL SURVEY	NO.
SURVEYED	NO.
PLOTTED	NO.
NOTE	NO.
AREAS CHECKED	NO.

BY	DATE
ORIGINAL SURVEY	NO.
SURVEYED	NO.
PLOTTED	NO.
NOTE	NO.
AREAS CHECKED	NO.

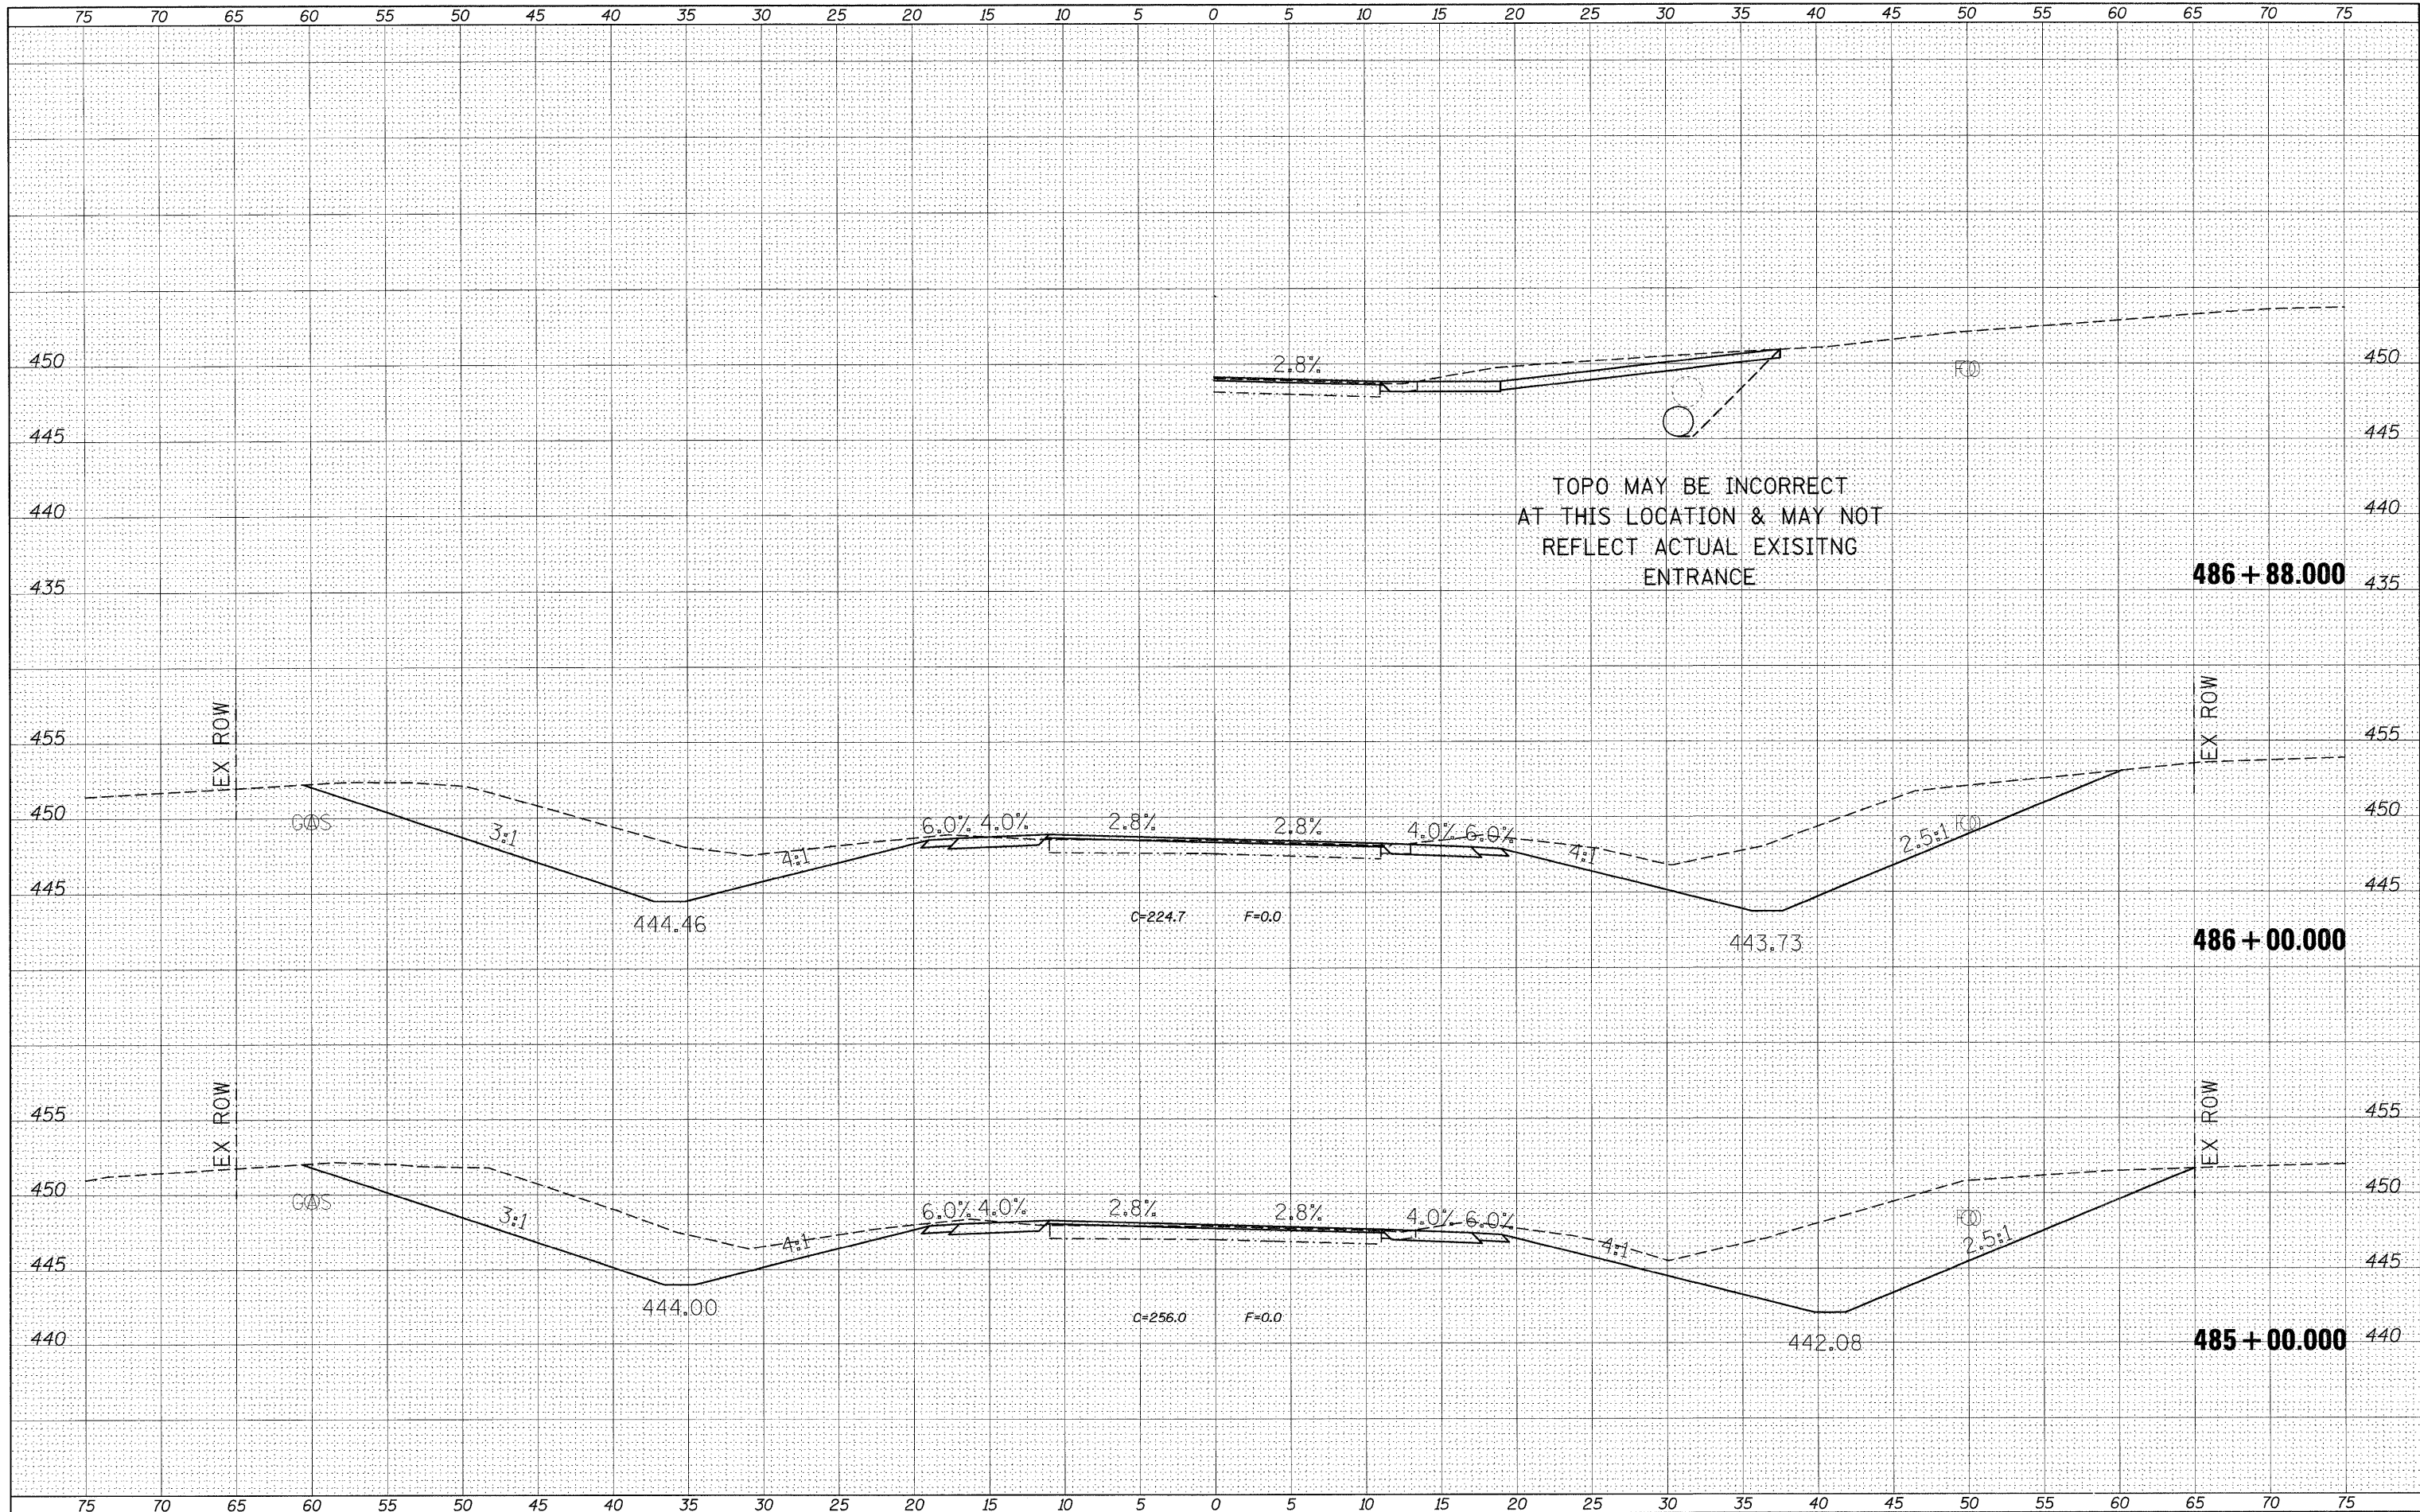

FILE NAME =  
#FILE#

USER NAME = #USER#	DESIGNED -	REVISED -
	DRAWN -	REVISED -
PLOT SCALE = #SCALE#	CHECKED -	REVISED -
PLOT DATE = #DATE#	DATE -	REVISED -

**STATE OF ILLINOIS  
DEPARTMENT OF TRANSPORTATION**

CROSS SECTION SHEETS			
SCALE:	SHEET NO.	OF SHEETS	STA. 485+00.000 TO STA. 486+88.000

F.A.P. RTE. 869	SECTION **	COUNTY *	TOTAL SHEETS 299	SHEET NO. 296
ILLINOIS FED. AID PROJECT			CONTRACT NO. 98797	