


FINAL	SURVEYED	DATE
SURVEY	PLANTED	BY
NOTE BOOK	TEMPLATE	
NO.	AREAS CHECKED	

ORIGINAL	SURVEYED	DATE
SURVEY	PLANTED	BY
NOTE B	TEMPLATE	
NO.	AREAS CHECKED	

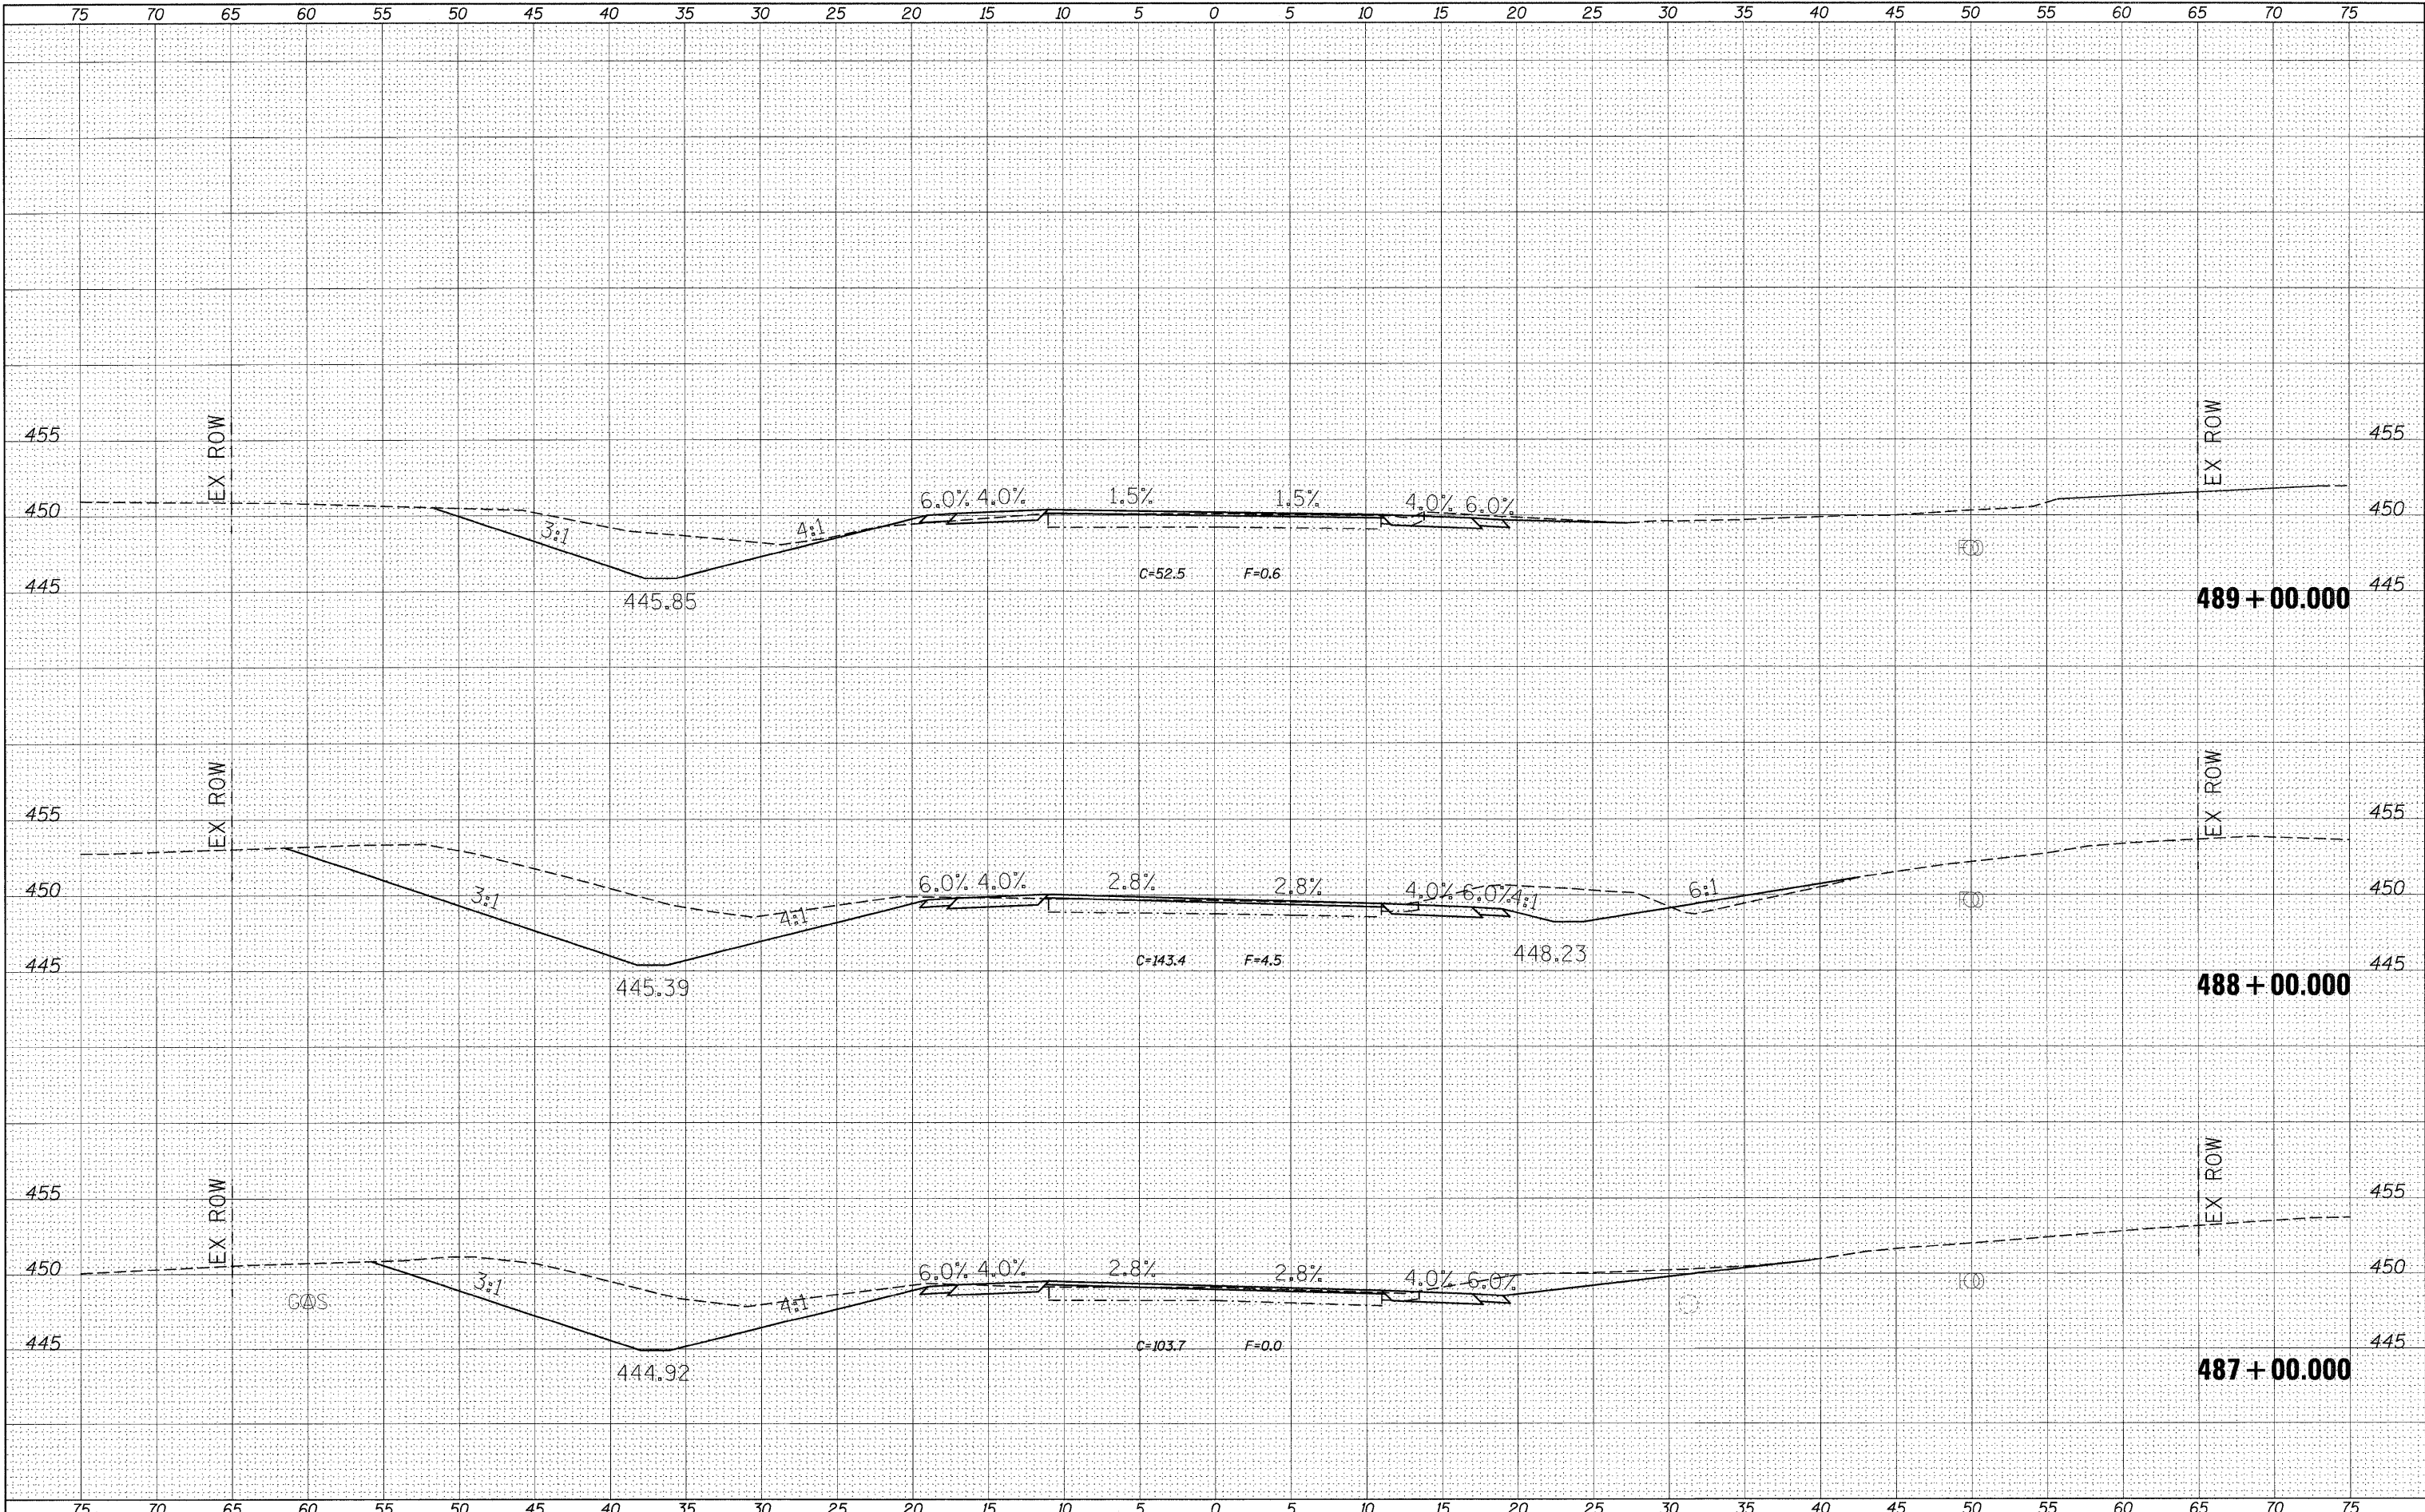

FILE NAME =	USER NAME = #USER*	DESIGNED -	REVISED -	STATE OF ILLINOIS DEPARTMENT OF TRANSPORTATION	CROSS SECTION SHEETS			F.A.P. RTE. 869	SECTION **	COUNTY *	TOTAL SHEETS 299	SHEET NO. 297	
#FILEL\$		DRAWN -	REVISED -		SCALE:	SHEET NO. OF SHEETS	STA. 487+00.000 TO STA. 489+00.000	CONTRACT NO. 98797		ILLINOIS FED. AID PROJECT			
		CHECKED -	REVISED -		** (1-1, 1.3, 6) R-1, RS-3 (1, 3, 6) B-2								
		DATE -	REVISED -		* PERRY & FRANKLIN								