06-17-2022 LETTING ITEM 118

## STATE OF ILLINOIS **DEPARTMENT OF TRANSPORTATION**

# **PROPOSED HIGHWAY PLANS**

**FAI ROUTE 74 (I-74) SECTION 48(27-29)PP CONTRACT MAINTENANCE KNOX COUNTY** 

C-94-029-22

**END IMPROVEMENT** 

**SPOON RIVER REST AREA** 

#### **INDEX OF SHEETS**

**COVER SHEET** 

0

0

0

0

- COMMITMENTS, GENERAL NOTES, AND PROJECT SPECIFIC NOTES
- SUMMARY OF QUANTITIES
- SCHEDULE OF QUANTITIES
- TYPICAL SECTIONS
- LINE DIÁGRAM

### **ILLINOIS HIGHWAY STANDARDS**

000001-08 442001-04 701400-11 701401-13 701411-09 701901-08

**DESIGN DESIGNATION** 1-74: INTERSTATE

ADT: 16,200 (2019) SU: 4,150 MU: 775

**BEGIN IMPROVEMENT** US 150

T12

FULL SIZE PLANS HAVE BEEN PREPARED USING STANDARD ENGINEERING SCALES. REDUCED SIZED PLANS WILL NOT CONFORM TO STANDARD SCALES. IN MAKING MEASUREMENTS ON REDUCED PLANS, THE ABOVE SCALES MAY BE USED.

J.U.L.I.E. JOINT UTILITY LOCATION INFORMATION FOR EXCAVATORS 1-800-892-0123 OR 811

PROJECT ENGINEER: BEN TELLEFSON (309) 671-3333 PROJECT MANAGER: WILL MOSER (309) 671-3333

CATALOG NO. 036303-00D **CONTRACT NO. 68G95** 

DATE

T12 T11

REGISTERED PROFESSIONAL ENGINEER STATE OF ILLINOIS NO. 062-060864 LICENSE EXPIRES NOVEMBER 30, 2023

GROSS LENGTH = 50,794.00 FT. = 9.62 MILE NET LENGTH = 50,794.00 FT. = 9.62 MILE


## KLINGNER & ASSOCIATES. P.C.

Engineers · Architects · Surveyors

Galesburg, Illinois

**DESIGN FIRM NO. 184-2738** 

48(27-29)PP

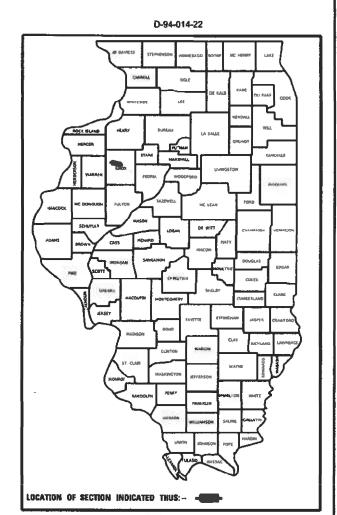

PROJECT DESCRIPTION:

PAVEMENT PATCHING ON WB 1-74 FROM US 150/L 97 INTERCHANGE TO **SPOON RIVER REST AREA** 

	STATE OF ILLINOIS
	DEPARTMENT OF TRANSPORTATION
SUBMITTE	March 30 20 22
	THE GALLENGINEER
	May 13, 2022
	ENGINEER OF DESIGN AND ENVIRONMENT
	May 13, 2022
	Style Margare
	DIRECTOR OF HIGHWAYS PROJECT IMPLEMENTATION

PRINTED BY THE AUTHORITY OF THE STATE OF ILLINOIS

## **COMMITMENTS**

COMMITMENTS ARE NOT TO BE ALTERED WITHOUT THE WRITTEN APPROVAL OF ALL PARTIES TO WHICH THE COMMITMENT WAS MADE.

NO COMMITMENTS HAVE BEEN MADE ON THIS PROJECT.

## **ENVIRONMENTAL REVIEWS**

PRIOR TO THE USE OF ANY PROPOSED BORROW AREAS, USE AREAS (TEMPORARY ACCESS ROADS, DETOURS, RUN-AROUNDS, ETC.) AND /OR WASTE AREAS, THE CONTRACTOR SHALL FILE THE REQUIRED ENVIRONMENTAL RESOURCE REQUEST SURVEYS ACCORDING TO SECTION 107.22 OF THE STANDARD SPECIFICATIONS. THESE SURVEYS ARE REQUIRED IN ORDER FOR THE DEPARTMENT TO CONDUCT CULTURAL AND BIOLOGICAL RESOURCE SURVEYS FOR THE PROPOSED SITE.

THE REQUIRED ENVIRONMENTAL RESOURCE DOCUMENTATION SHALL INCLUDE THE FOLLOWING:

- BDE FORM 2289 (CULTURAL AND NATURAL RESOURCE REVIEW OF BORROW AREAS)
- BDE FORM 2290 (WASTE/USE AREA REVIEW)
- A LOCATION MAP SHOWING THE SIZE LIMITS AND LOCATION OF THE USE AREA
- COLOR PHOTOGRAPHS DEPICTING THE USE AREA
- BORROW AREA ENTRY AGREEMENT FORM-D4 PI0101

PRIOR TO ANY WASTE MATERIALS BEING REMOVED FROM THE CONSTRUCTION SITE THE REQUIRED ENVIRONMENTAL RESOURCE SURVEYS SHALL BE OBTAINED AND FILED BY THE CONTRACTOR. EXCESS WASTE PRODUCTS REMOVED FROM THE CONSTRUCTION SITE SHALL BE DISPOSED OF AS REQUIRED IN SECTION 202.03 OF THE STANDARD SPECIFICATIONS.

ANY PROTRUDING METAL BARS SHALL BE REMOVED PRIOR TO THE DISPOSAL OF BROKEN CONCRETE AT APPROVED DISPOSAL SITES.

PLEASE NOTE THAT A MINIMUM OF FOUR WEEKS SHALL BE ALLOWED FOR THE DISTRICT TO OBTAIN THE REQUIRED WASTE SITE ENVIRONMENTAL CLEARANCES AND SIX WEEKS FOR THE REQUIRED BORROW SITE ENVIRONMENTAL CLEARANCES.

## JOB SPECIFICATIONS

- 1. FLAGGERS, WHEN SHOWN, SHALL BE INCLUDED IN THE COST OF TRAFFIC CONTROL STANDARD PAY ITEMS.
- ONE CHANGEABLE MESSAGE SIGN SHALL BE PLACED IN ADVANCE OF THE PROJECT ONE WEEK PRIOR TO CONSTRUCTION.

211	
0	KLINGNER
LE NAME:	& ASSOCIATES, P.C.
Š	Engineers • Architects • Surveyors
1111	www.klingner.com
FIL	Galesburg, Illinois Guincy, It. Hannibal, MO 49 North Prairie Street Burlington, IA Pella, IA Columbia, MO

USER NAME =	= mrich	DESIGNED -	MCR	REVISED	-
		DRAWN -	MCR	REVISED	-
PLOT SCALE =	= 100.0000 ' / in	CHECKED -	MCL	REVISED	-
PLOT DATE =	= 3/18/2022	DATE -		REVISED	-
		************	MCL		

SCALE: NONE

	CON	/MITMEI	NTS, GEN	IERAL NOTE	S,	F.A.I RTE	SEC	TION		COUNTY	TOTAL SHEETS	
AND PROJECT SPECIFIC NOTES				74	48(27-29)PP			KNOX	6	2		
	AIVL	, I HOUL	OI SILC	ALIO MOLE	•					CONTRACT	NO. 68	3G95
	SHEET 2	OF 6	SHEETS	STA. N/A	TO STA. N/A			ILLINOIS	FED. A	ID PROJECT		

					CONSTRUC	TION CODE	
				KNOX			
			,	COUNTY			
CODE	LTEM		TOTAL	100% STATE			
NO.	ITEM	UNIT	QUANTITY	0006			
			`	RURAL			
44200513	CLASS A PATCHES, TYPE I, 7"	SQ YD	150	150			
		<u> </u>		100			
44200517	CLASS A PATCHES, TYPE II, 7"	SQ YD	280	280			
				455			
44200521	CLASS A PATCHES, TYPE III, 7"	SQ YD	155	155			
44213000	PATCHING REINFORCEMENT	SQ YD	585	585			
11213000	TATOMING NEIN GROEFIEN	30 15	303				
44213200	SAW CUTS	FOOT	3720	3720			
67100100	MOBILIZATION	L SUM	1	1			
70100420	TRAFFIC CONTROL AND RECTION CTANDARD 701411	EACH	1	1			
70100420	TRAFFIC CONTROL AND PROTECTION, STANDARD 701411	EACH	1	'			
70100800	TRAFFIC CONTROL AND PROTECTION, STANDARD 701401	L SUM	1	1			
70103815	TRAFFIC CONTROL SURVEILLANCE	CAL DAY	7	7			
70107025	CHANGEABLE MESSAGE SIGN	CAL DAY	7	7			
, 010, 025	3.7.1162.7622.71233.132.3.3.1	0.12 0.11	,				
1							
1			<b> </b>				
ļ							
-							
1							
-		-	-			-	

7	
ö	KLINGNER
Ë.	& ASSOCIATES, P.C.
ă	Engineers • Architects • Surveyors
11	www.klingner.com
Η	Galesburg, Illinois Quincy, It. Hannibal, MO 49 North Prairie Street Burlingson, JA Pella, JA Columbia, MO

USER NAME = mrich	DESIGNED - MCR	REVISED -
	DRAWN - MCR	REVISED -
PLOT SCALE = 100.0000 / in	CHECKED - MCL	REVISED -
PLOT DATE = 3/18/2022	DATE -	REVISED -

STATE OF I	LLINOIS
DEPARTMENT OF TR	RANSPORTATION

SUMMARY OF QUANTITIES						F.A.I RTE.	F.A.I RTE. SECTION			COUNTY	TOTAL SHEETS	SHEET NO.	
						74	74 48(27-29)PP		KNOX	6	3		
											CONTRACT	NO. 68	3G95
SCALE: NONE	SHEET 3	OF	6	SHEETS	STA. N/A	TO STA. N/A			ILLINOIS	FED. A	D PROJECT		

MOBILIZATION							
LOCATION	L SUM						
I - 74	1						
TOTAL	1						

TOTAL

TRAFFIC CONTROL & PROTECTION STANDARD 701401					
LOCATION	EACH				
I - 74	1				

TRAFFIC CONTROL & PROTECTION STANDARD 701411							
LOCATION	EACH						
1 - 74	1						
TOTAL	1						

CHANGEABLE MESSAGE SIGN		
LOCATION	CAL DAY	
1-74	7	
TOTAL	7	

TRAFFIC CON	TROL SURVEILLANCE	
LOCATION	CAL DAY	
IL 41	7	
TOTAL	7	

CLASS A PA	TCHES, TYPE I, 7"		
LOCATION	SQ YD		
I - 74	150		
TOTAL	150		

CLASS A PAT	CHES, TYPE II, 7"	
LOCATION	SQ YD	
I - 74	280	
TOTAL	280	

CLASS A PAT	CHES, TYPE III, 7"	
LOCATION	SQ YD	
I - 74	155	
TOTAL	155	

PATCHING REINFORCEMENT	
LOCATION	SQ YD
I - 74	585
TOTAL	585

S	AW CUTS
LOCATION	FOOT
I - 74	3720
TOTAL	3720


& A S O C I A T E S. P. C.
Engineers - Architects - Surveyors
woodingnorcom
Galesburg, Illinois
40 Non-Paye Breef
MON325,005

Downwarth Controlled II.

Downwarth Controlled II.

USER NAME = mrich	DESIGNED - MCR	REVISED -
	DRAWN - MCR	REVISED -
PLOT SCALE = 100 0000 / in	CHECKED - MCL	REVISED -
PLOT DATE = 3/25/2022	DATE -	REVISED -

	SCHEDULE OF QUANTITIES	F.A.I RTE	SECTION	COUNTY	TOTAL SHEETS	SHEET NO.
		74	48(27-29)PP	KNOX	6	4
				CONTRAC	T NO. 6	8G95
SCALE: NONE	SHEET 4 OF 6 SHEETS STA. N/A TO STA. N/A		ILLINOIS FED.	AID PROJECT		

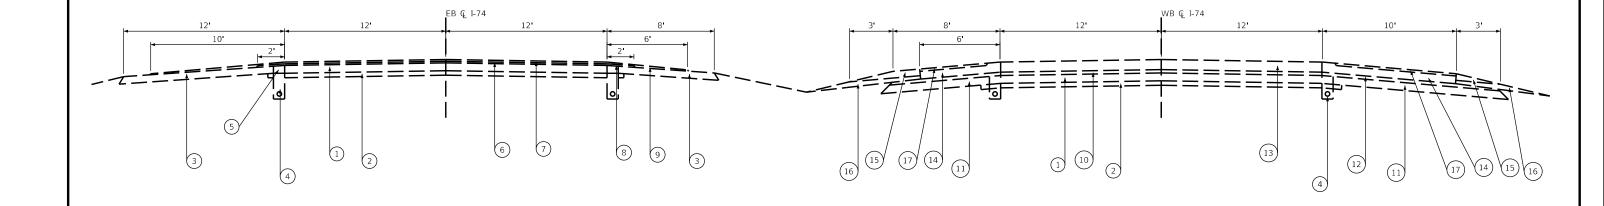

EXISTING TYPICAL I-74 SECTION (US 150 TO SPOON RIVER REST AREA)

## **LEGEND**

- 1) EXISTING C.R.C.P. BASE COURSE, 7"
- 2) EXISTING B.A.M. STABILIZED SUB-BASE, 4"
- (3) EXISTING STABILIZED BITUMINOUS SHOULDERS, 7"
- 4) EXISTING PIPE UNDERDRAIN, 4"
- 5) EXISTING BITUMINOUS SHOULDER REPLACEMENT, 7"
- 6 EXISTING HMA BINDER COURSE, 1 1/2", (1ST LIFT)
- 7) EXISTING HMA BINDER COURSE, 1 1/2", (2NS LIFT)
- (8) EXISTING HMA BINDER SHOULDER COURSE, (1ST LIFT)
- 9) EXISTING HMA BINDER SHOULDER COURSE (2ND LIFT)

- (10) EXISTING BITUMINOUS BASE COURSE, 3"
- (11) EXISTING STABILIZED BITUMINOUS BASE COURSE, 7"
- 12) EXISTING STABILIZED BITUMINOUS BASE COURSE, 1"-3"
- (13) EXISTING C.R.C.P., 9"
- (14) EXISTING P.C.C. SHOULDERS, 9"
- (15) EXISTING AGGREGATE SHOULDERS, TYPE B
- (16) EXISITNG TOPSOIL
- (17) EXISTING RUMBLE STRIP

0:\2	KLIN	GNER
NAME:		ATES, P.C.
ž		itects • Surveyors
FILE	Galesburg, Illinois 49 North Prairie Street 309,342,4042	Guincy, It. Hannibal, MO Burlington, JA Pella, JA Columbia, MO Davenport, JA. Carbondale, It.

USER NAME = mrich	DESIGNED - MCR	REVISED -
	DRAWN - MCR	REVISED -
PLOT SCALE = 100:0.0000 ':" / in.	CHECKED - MCL	REVISED -
PLOT DATE = 3/18/2022	DATE -	REVISED -

STATE OF ILLINOIS
DEPARTMENT OF TRANSPORTATION

TYPICAL SECTIONS								F.A.I RTE	SECTION	COUNTY	TOTAL SHEETS	SHEET NO.	
								74	48(27-29)PP	KNOX	6	5	
										CONTRACT	NO. 68	3G95	
NE	SHEET	5	OF	6	SHEETS	STA. N/A	TO STA. N/A		ILLINOIS FED. AID PROJECT				

