


**GENERAL NOTES**

A CONCRETE SEALER SHALL BE APPLIED TO THE SURFACE OF THE DECK, PARAPETS, AND APPROACH PAVEMENTS. SEE SPECIAL PROVISIONS FOR DECK CONCRETE SEALER.


EXISTING PAVEMENT MARKINGS SHALL BE TEMPORARILY COVERED PRIOR TO APPLICATION OF THE DECK SURFACE TREATMENT, TO PREVENT THE MATERIAL FROM BEING APPLIED OVER THE MARKINGS. THE TEMPORARY COVERING SHALL BE REMOVED AFTER THE APPLICATION OF THE DECK SURFACE TREATMENT AND PRIOR TO OPENING TO TRAFFIC. COST INCLUDED WITH CONCRETE SEALER.

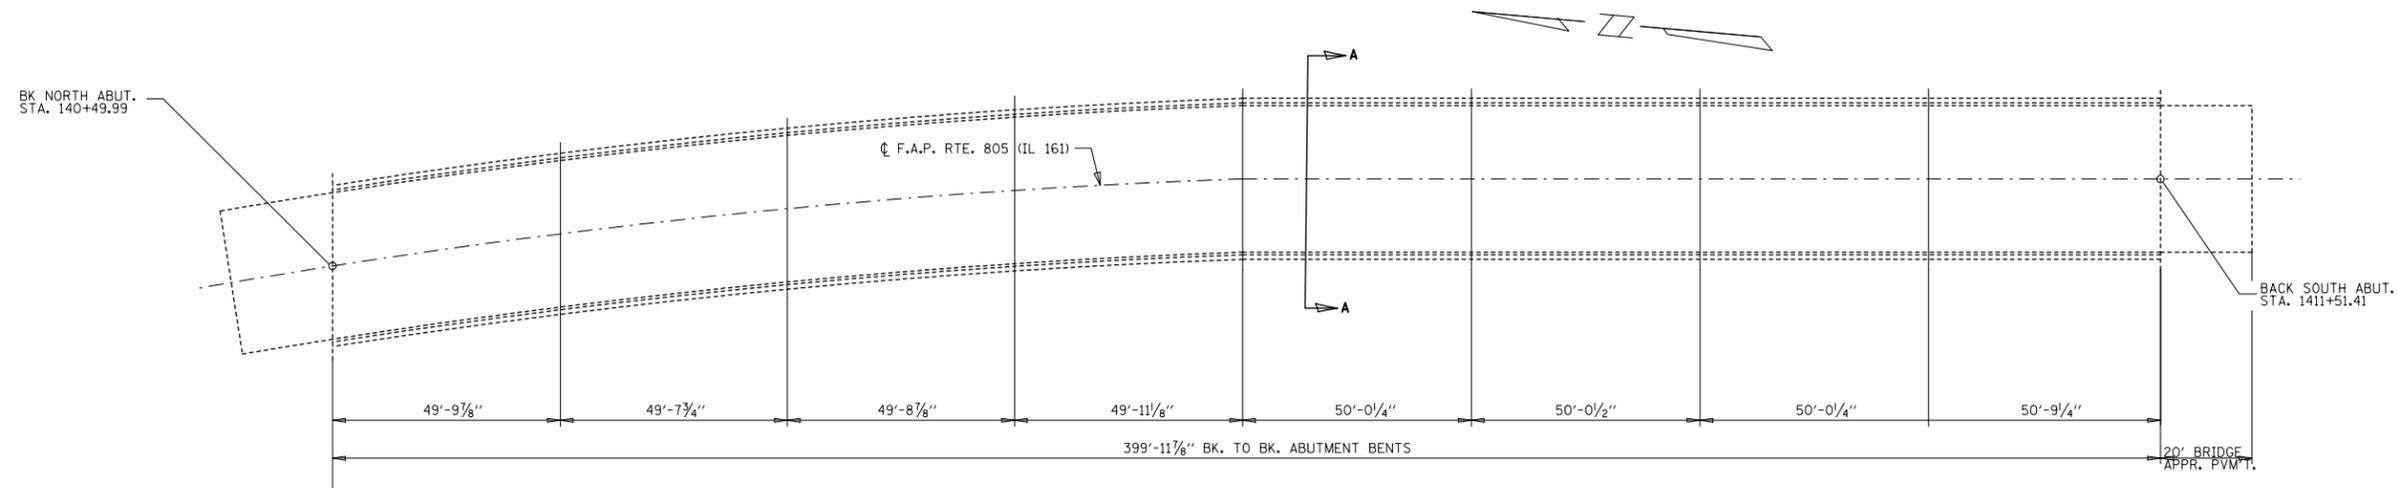

**PARTIAL PLAN**


**TOTAL BILL OF MATERIALS**

ITEM	UNIT	TOTAL
CONCRETE SEALER	SQ. FT.	17159

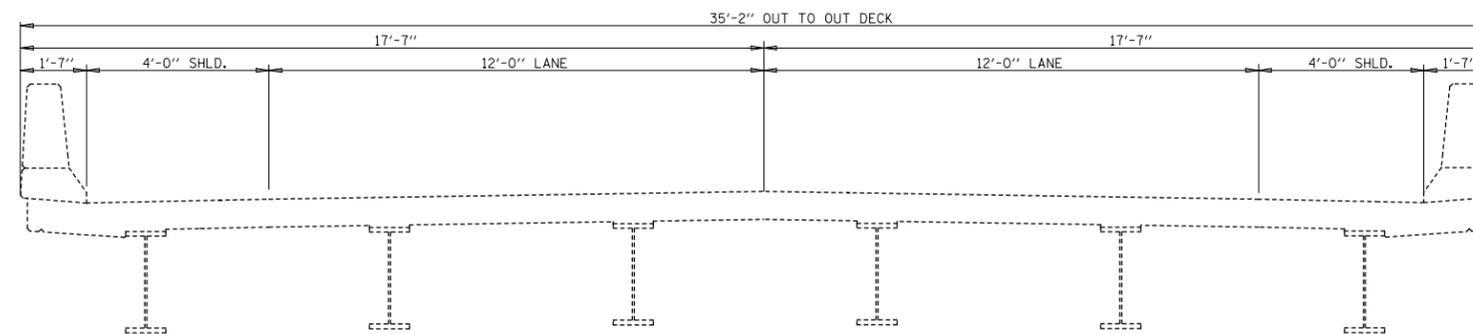

**CROSS SECTION**

(A-A)

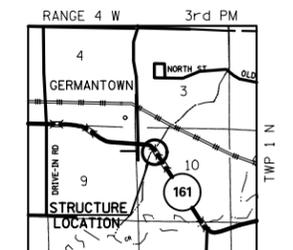

**LOCATION SKETCH**

FILE NAME =	USER NAME = gelinh	DESIGNED -	REVISED -	<b>STATE OF ILLINOIS DEPARTMENT OF TRANSPORTATION</b>	<b>PLAN &amp; SECTION VIEWS IL RTE 161 OVER WILKEN LAKE - SN 014-0019</b>				F.A.P. RTE.	SECTION	COUNTY	TOTAL SHEETS	SHEET NO.
et:\pw\work\p\dot\gelinh\d0288242\d876f50-sht-gennote.dgn	00-sht-gennote.dgn	DRAWN -	REVISED -		VAR. DIST 8 BRIDGE DECK 2012-3	CLINTON	30	6					
	PLOT SCALE = 100.0000' / in.	CHECKED -	REVISED -		CONTRACT NO. 76F50				FED. ROAD DIST. NO.	ILLINOIS	FED. AID PROJECT		
	PLOT DATE = 3/27/2012	DATE -	REVISED -		SCALE:	SHEET NO.	OF SHEETS	STA. TO STA.					