


NOTE:
UNLESS OTHERWISE NOTED ALL
STATIONING AND OFFSET SHOWN
ON THIS SHEET REFER TO
PROPOSED RAMP NW ALIGNMENT

**SEE SHEET 64 FOR
ADDITIONAL INFORMATION
FOR EXISTING AND PROPOSED
PLAN - RAMP NW**

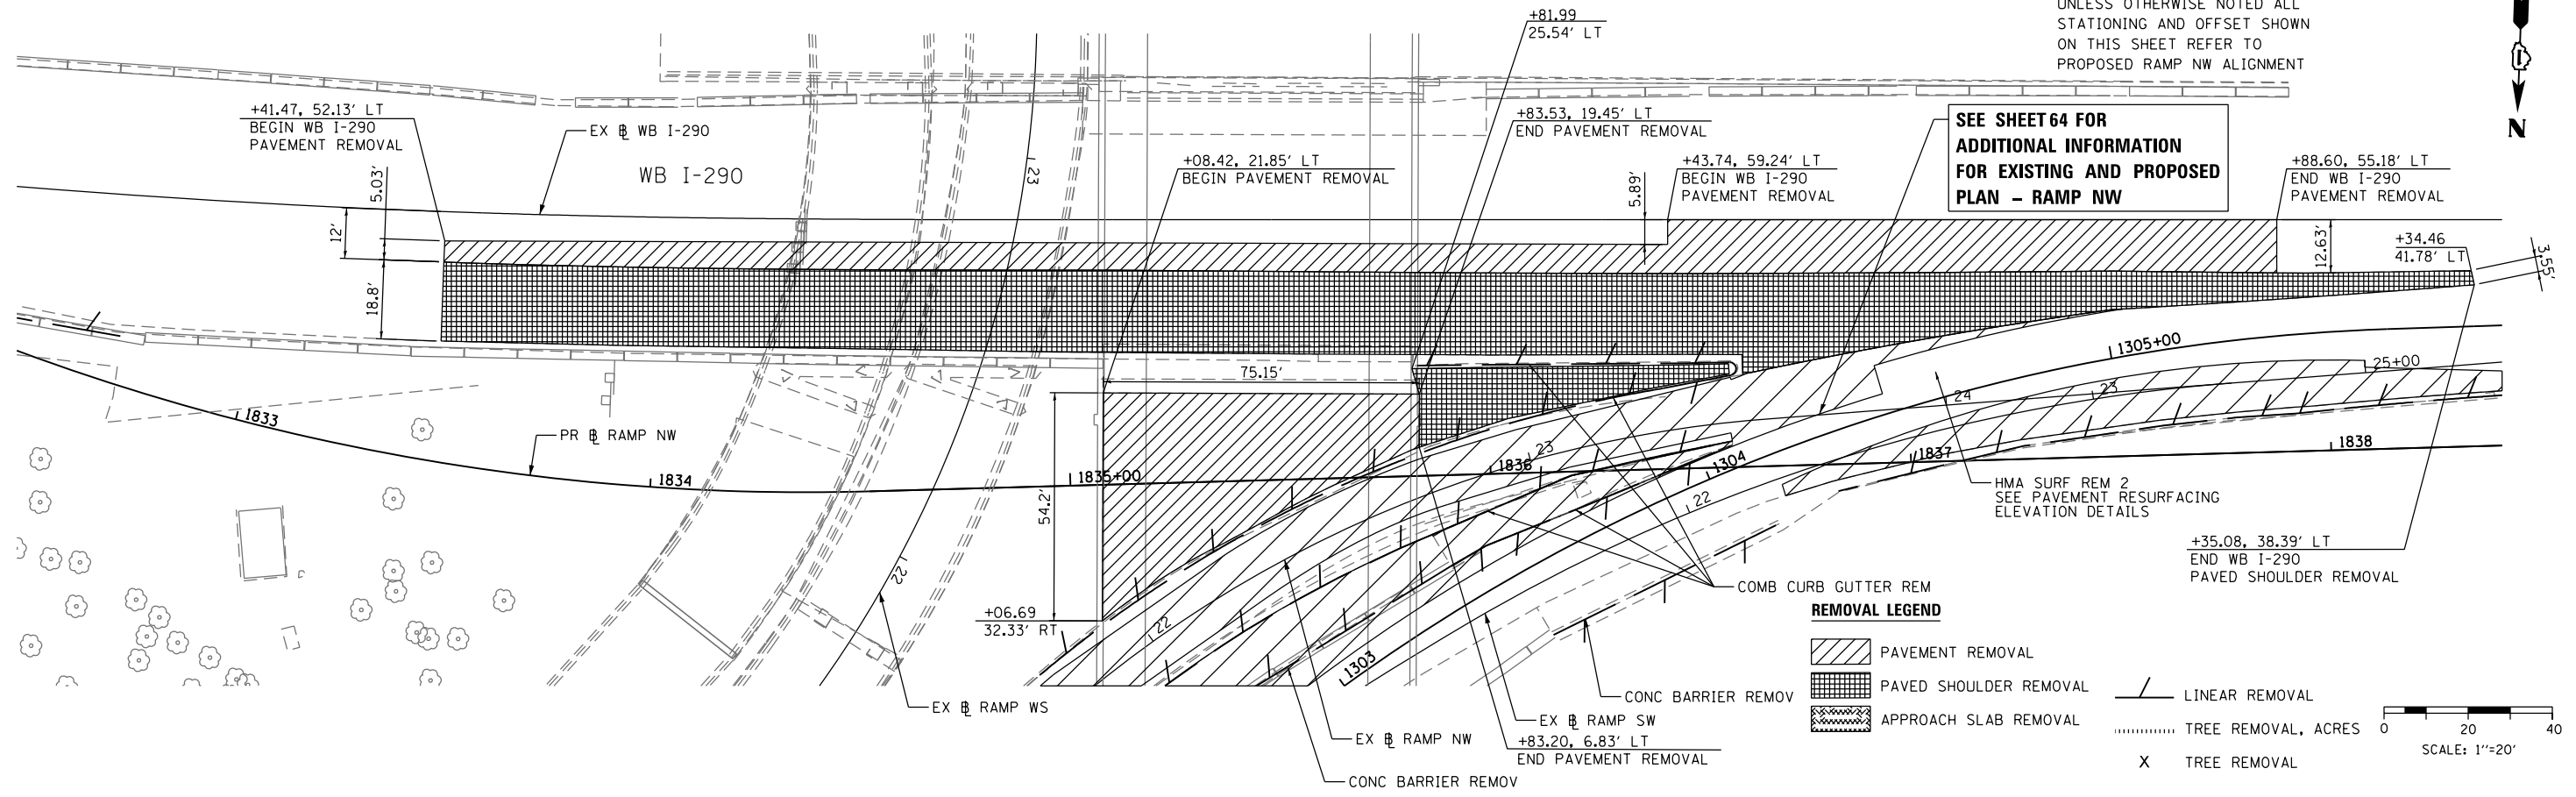


REMOVAL LEGEND

- PAVEMENT REMOVAL
- PAVED SHOULDER REMOVAL
- APPROACH SLAB REMOVAL
- LINEAR REMOVAL
- TREE REMOVAL, ACRES
- TREE REMOVAL

SCALE: 1"=20'

NOTE:
UNLESS OTHERWISE NOTED ALL
STATIONING AND OFFSET SHOWN
ON THIS SHEET REFER TO
PROPOSED RAMP NW ALIGNMENT

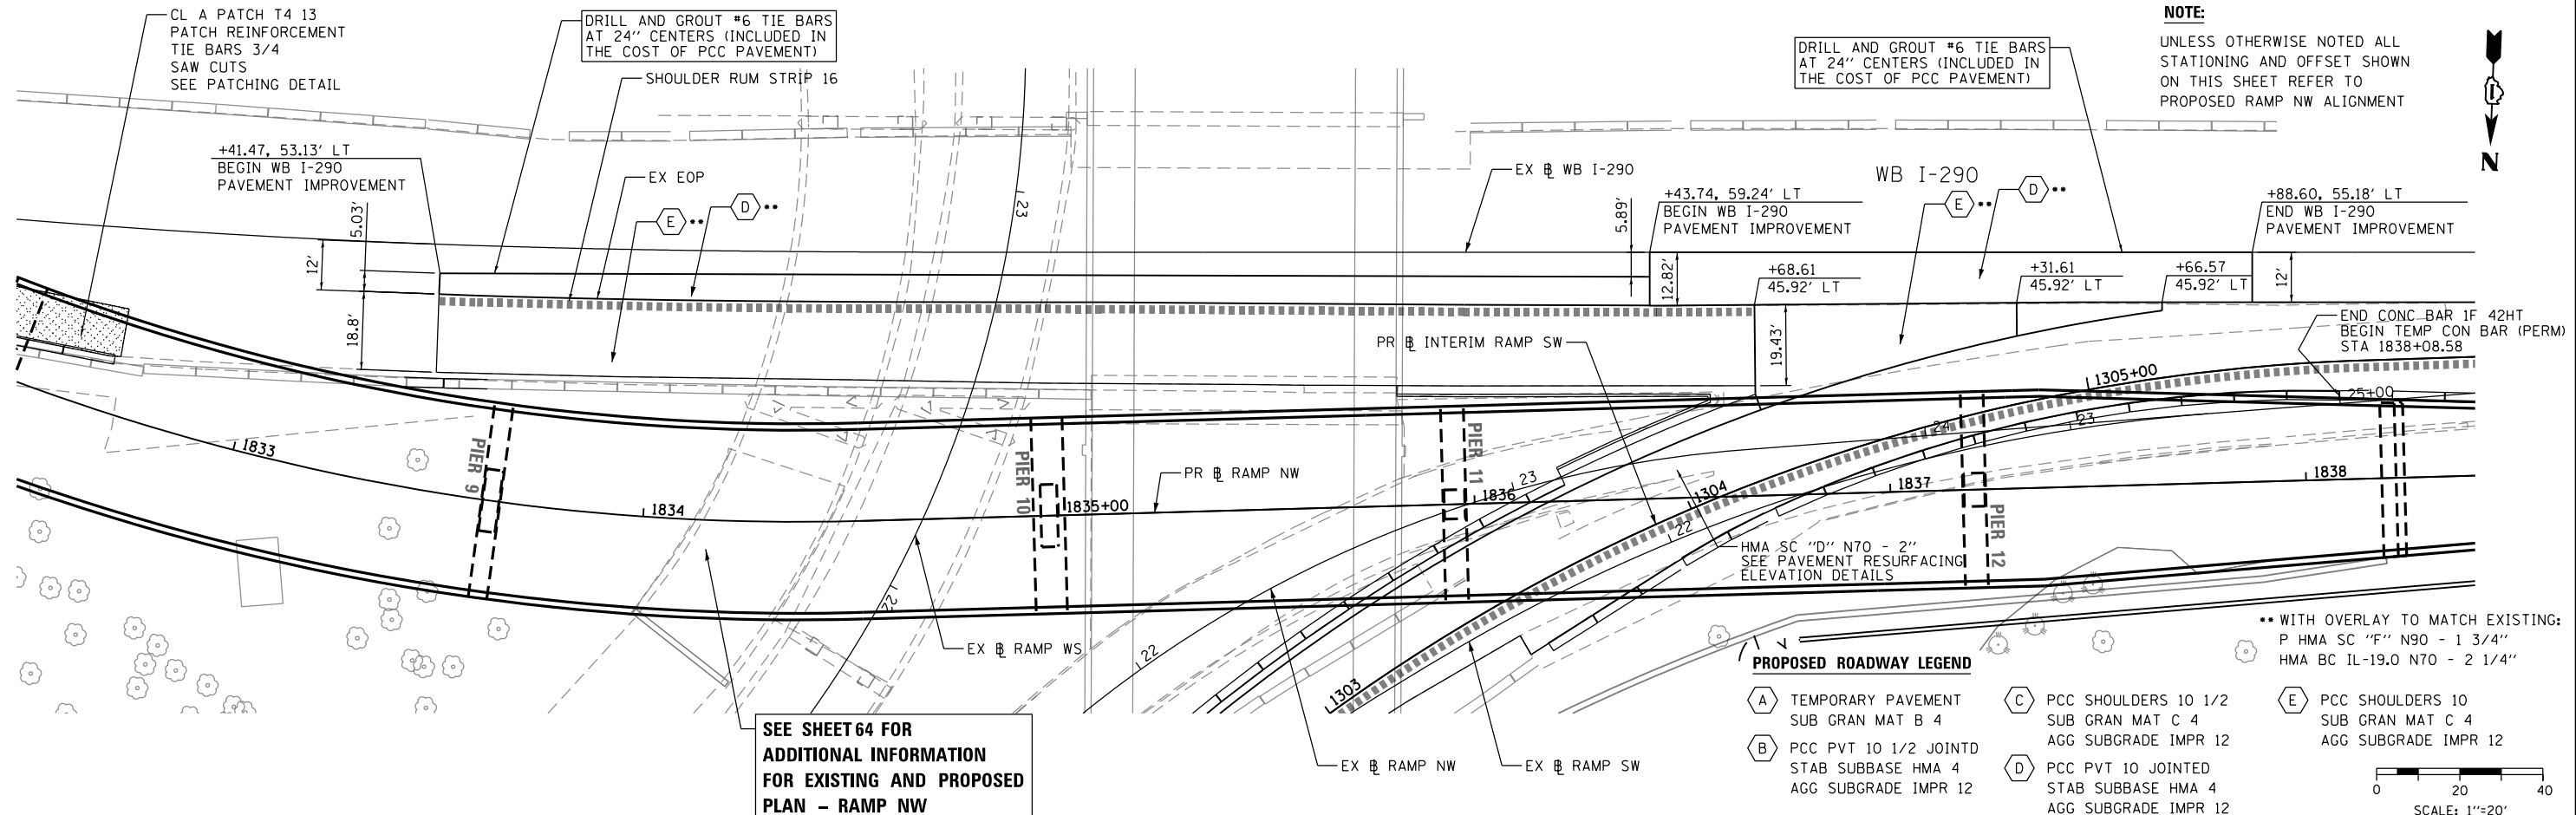

PROPOSED ROADWAY LEGEND

- TEMPORARY PAVEMENT
SUB GRAN MAT B 4
- PCC SHOULDERS 10 1/2
SUB GRAN MAT C 4
AGG SUBGRADE IMPR 12
- PCC PVT 10 JOINTED
STAB SUBBASE HMA 4
AGG SUBGRADE IMPR 12
- PCC SHOULDERS 10
SUB GRAN MAT C 4
AGG SUBGRADE IMPR 12

SCALE: 1"=20'

**SEE SHEET 64 FOR
ADDITIONAL INFORMATION
FOR EXISTING AND PROPOSED
PLAN - RAMP NW**

FILE PATH = p:\388035\p\m\1\escom\line\local\PAE\CDM\Documents\01_Americas\Transportation\62629938_Circle\Phase_1\1000_CAD\005_Roadway_Sheets\60W28-SHT-PL-PLAN-09.dgn



D160W28-SHT-PLAN-09.dgn
USER NAME = pimsarno
PLOT SCALE = 40.0000' / in.
PLOT DATE = 4/27/2014

DESIGNED - OPS	REVISED -
DRAWN - NSA	REVISED -
CHECKED - KCF	REVISED -
DATE - 04/28/14	REVISED -

**STATE OF ILLINOIS
DEPARTMENT OF TRANSPORTATION**

**ROADWAY PLAN
WB I-290 IMPROVEMENT**

SCALE: 1"=20' SHEET 1 OF 1 SHEETS STA. TO STA.

F.A.I. RTE.	SECTION	COUNTY	TOTAL SHEETS	SHEET NO.
90/94/290	2013-010R	COOK	747	72

CONTRACT NO. 60W28
ILLINOIS FED. AID PROJECT