


 

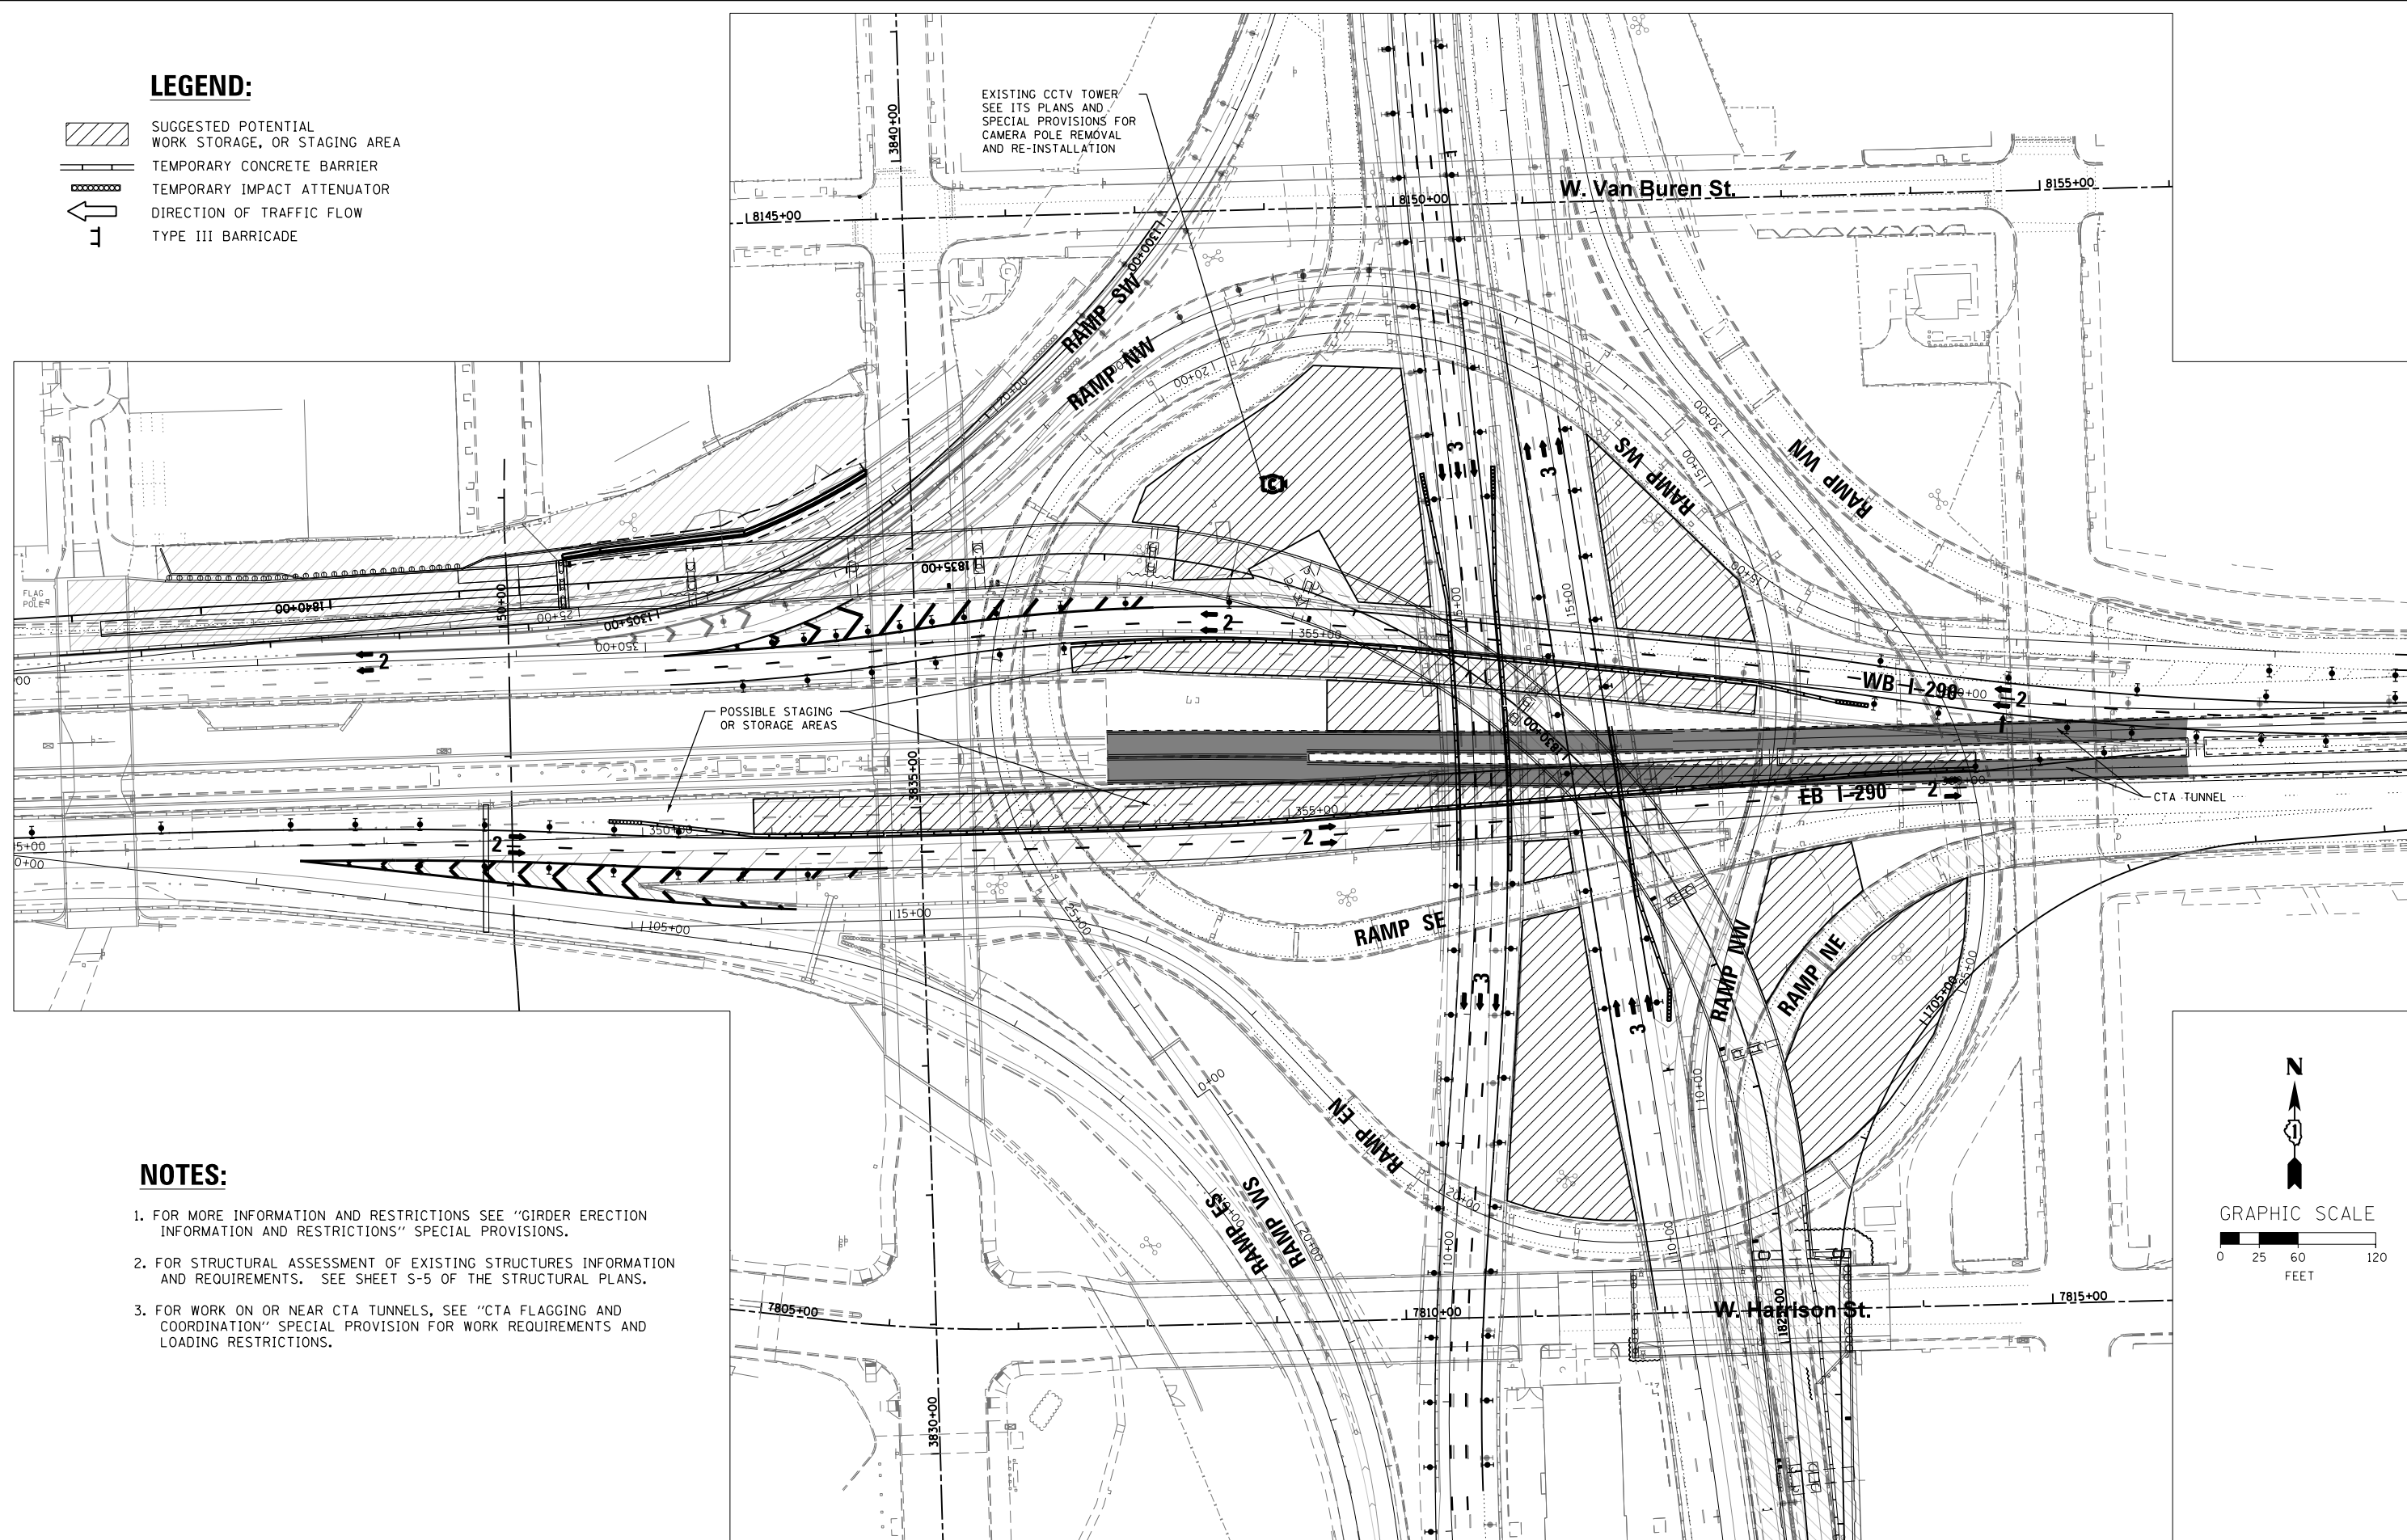



LEGEND:

-  SUGGESTED POTENTIAL WORK STORAGE, OR STAGING AREA
-  TEMPORARY CONCRETE BARRIER
-  TEMPORARY IMPACT ATTENUATOR
-  DIRECTION OF TRAFFIC FLOW
-  TYPE III BARRICADE



NOTES:

1. FOR MORE INFORMATION AND RESTRICTIONS SEE "GIRDER ERECTION INFORMATION AND RESTRICTIONS" SPECIAL PROVISIONS.
2. FOR STRUCTURAL ASSESSMENT OF EXISTING STRUCTURES INFORMATION AND REQUIREMENTS. SEE SHEET S-5 OF THE STRUCTURAL PLANS.
3. FOR WORK ON OR NEAR CTA TUNNELS, SEE "CTA FLAGGING AND COORDINATION" SPECIAL PROVISION FOR WORK REQUIREMENTS AND LOADING RESTRICTIONS.

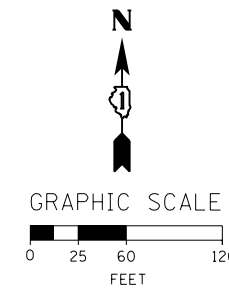

FILE PATH = C:\Projectbase\160W28-shr-Staging GE-05.dgn



DI60W28-shr-Staging GE-05.dgn
USER NAME = auyeungh
PLOT SCALE = 60.0000' / in.
PLOT DATE = 4/28/2014

DESIGNED - OPS
DRAWN - PHP
CHECKED - KCF
DATE - 04/28/14

REVISED -
REVISED -
REVISED -
REVISED -

**STATE OF ILLINOIS
DEPARTMENT OF TRANSPORTATION**

**MAINLINE GIRDER ERECTION CLOSURES
STAGING PLAN OVERVIEW**

SCALE: 1" = 50' SHEET 6 OF 8 SHEETS STA. TO STA.

F.A.I. RTE. 90/94/290	SECTION 2013-010R	COUNTY COOK	TOTAL SHEETS 747	SHEET NO. 98BF
CONTRACT NO. 60W28			ILLINOIS FED. AID PROJECT	