

 
 

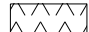

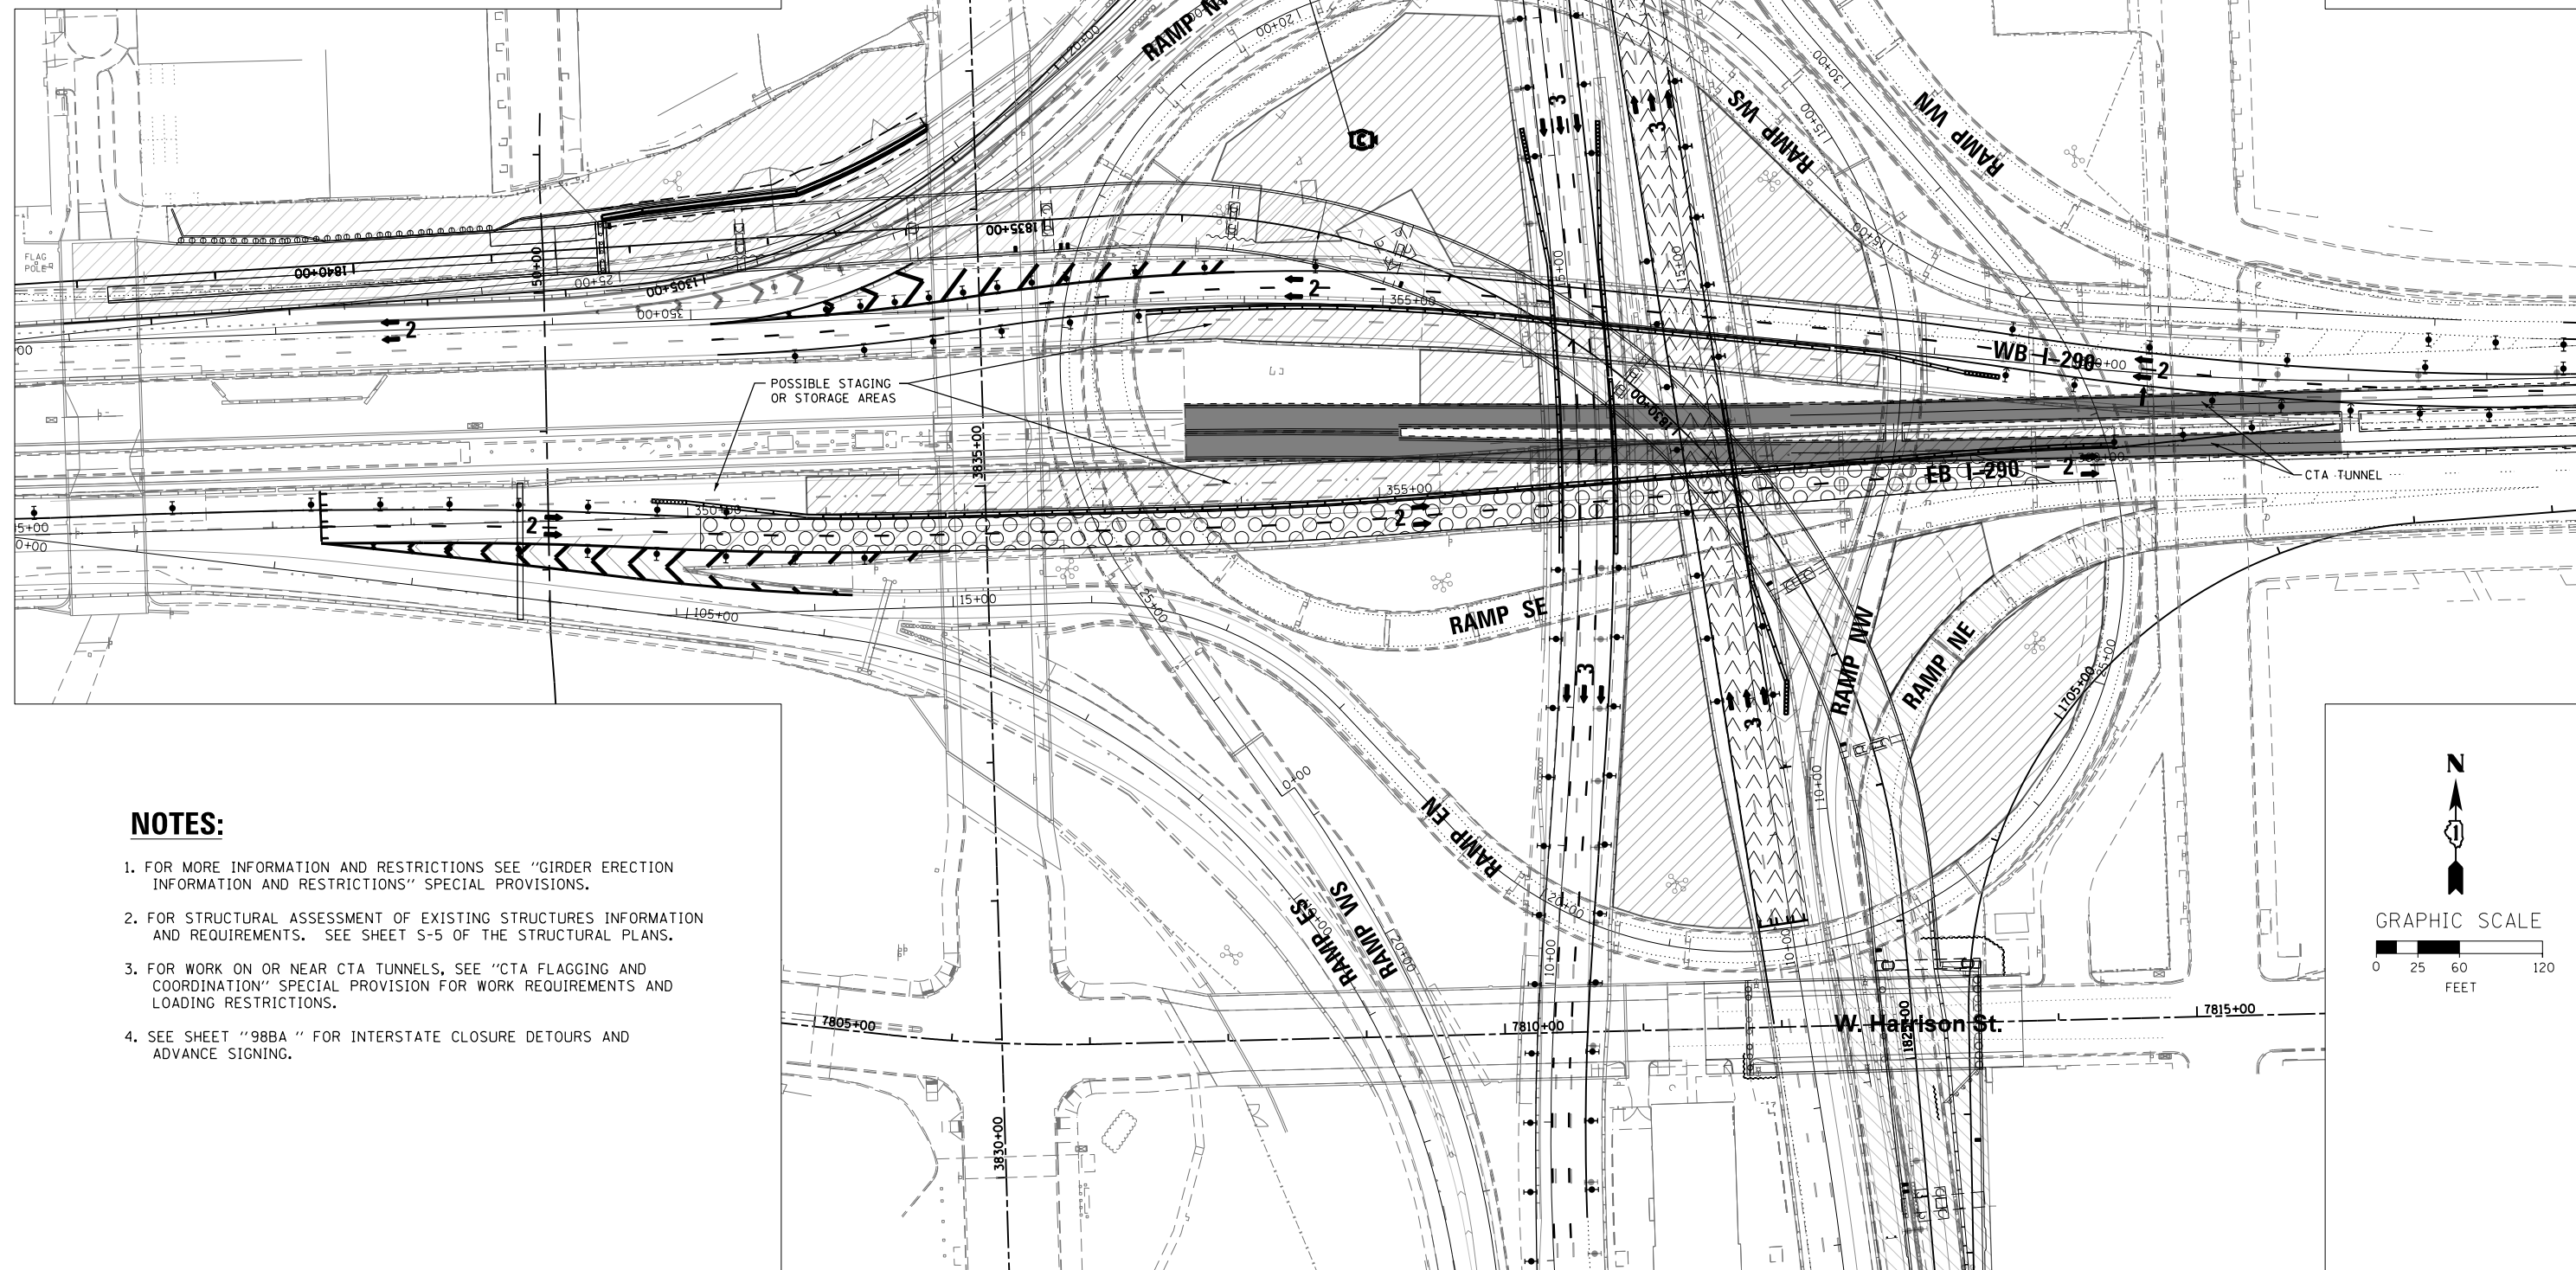


LEGEND:

-  SUGGESTED POTENTIAL WORK STORAGE, OR STAGING AREA
-  TEMPORARY CONCRETE BARRIER
-  TEMPORARY IMPACT ATTENUATOR
-  DIRECTION OF TRAFFIC FLOW
-  TYPE III BARRICADE
-  SUGGESTED POTENTIAL I-90/94 FULL CLOSURE
-  SUGGESTED POTENTIAL I-290 AND RAMP SE FULL CLOSURES

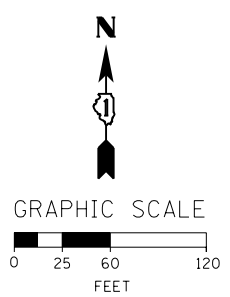


EXISTING CCTV TOWER
SEE ITS PLANS AND
SPECIAL PROVISIONS FOR
CAMERA POLE REMOVAL
AND RE-INSTALLATION

POSSIBLE STAGING
OR STORAGE AREAS

NOTES:

1. FOR MORE INFORMATION AND RESTRICTIONS SEE "GIRDER ERECTION INFORMATION AND RESTRICTIONS" SPECIAL PROVISIONS.
2. FOR STRUCTURAL ASSESSMENT OF EXISTING STRUCTURES INFORMATION AND REQUIREMENTS. SEE SHEET S-5 OF THE STRUCTURAL PLANS.
3. FOR WORK ON OR NEAR CTA TUNNELS, SEE "CTA FLAGGING AND COORDINATION" SPECIAL PROVISION FOR WORK REQUIREMENTS AND LOADING RESTRICTIONS.
4. SEE SHEET "98BA" FOR INTERSTATE CLOSURE DETOURS AND ADVANCE SIGNING.



FILE PATH = C:\Project\98\160W28-sht-Staging GE-07.dgn



D160W28-sht-Staging GE-07.dgn
USER NAME = auyeungh
PLOT SCALE = 60.0000' / in.
PLOT DATE = 4/28/2014

DESIGNED - OPS	REVISED -
DRAWN - PHP	REVISED -
CHECKED - KCF	REVISED -
DATE - 04/28/14	REVISED -

**STATE OF ILLINOIS
DEPARTMENT OF TRANSPORTATION**

**MAINLINE GIRDER ERECTION CLOSURES
PROPOSED SPECIAL CLOSURE - WB I-90/94 AND EB I-290**
SCALE: 1" = 50' SHEET 8 OF 8 SHEETS STA. TO STA.

F.A.I. RTE. 90/94/290	SECTION 2013-010R	COUNTY COOK	TOTAL SHEETS 747	SHEET NO. 98BH
CONTRACT NO. 60W28				
ILLINOIS FED. AID PROJECT				