



**PROPOSED TEMP PAVEMENT MARKINGS AND TRAFFIC CONTROL DEVICES**


- (A) TEMP EPOXY PVT MK LINE 4 (SOLID WHITE)
- (B) TEMP EPOXY PVT MK LINE 4 (SOLID YELLOW)
- (C) TEMP EPOXY PVT MK LINE 4 (2' DASH 6' SKIP, WHITE)
- (D) TEMP EPOXY PVT MK LINE 5 (10' DASH 30' SKIP, WHITE)
- (E) TEMP EPOXY PVT MK LINE 8 (SOLID WHITE)
- (F) TEMP EPOXY PVT MK LINE 12 (WHITE CHEVRONS @ 45°, 30' SPACING) (TYP)
- (G) TEMP CONC BARRIER @ 12:1 ON TAPERS UNLESS OTHERWISE NOTED
- (H) IMP ATTN TEMP FRN TL3
- (I) TYPE II BARRICADE OR DRUMS WITH STEADY BURN MONODIRECTIONAL LIGHT @ 50' C-C (TYP) ON TAPERS AND RAMPS @ 100' C-C (TYP) ON TANGENTS
- (J) DIRECTIONAL INDICATOR BARRICADE WITH STEADY BURN MONODIRECTIONAL LIGHT @ 50' C-C
- (K) REL TEMP CONC BARRIER @ 12:1 ON TAPERS UNLESS OTHERWISE NOTED
- (L) IMP ATTN REL FRN TL3
- (M) TEMP EPOXY PVT MK LINE 8 (3' DASH, 9' SKIP)

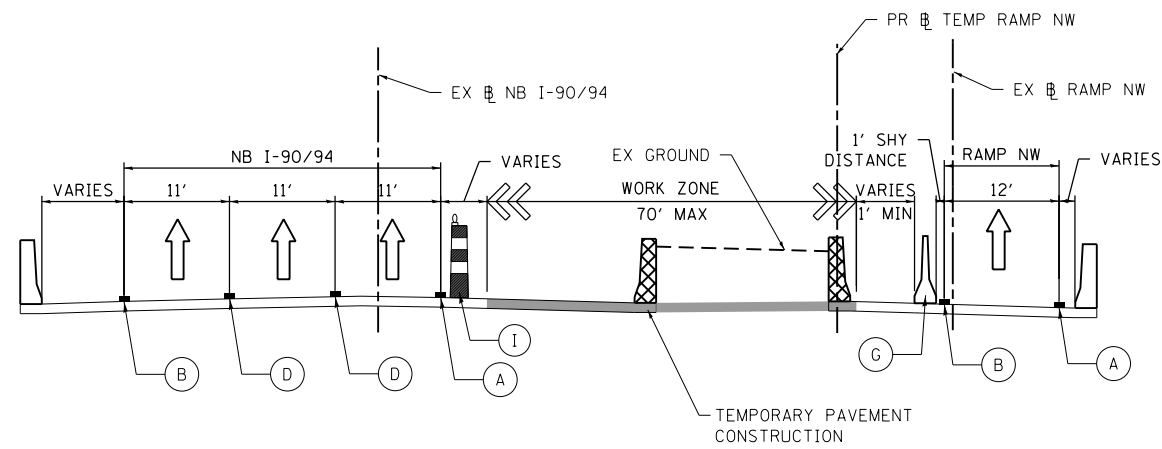

**SECTION A-A**  
SCALE: NONE  
SEE SHEET NO. 116  
STAGE 1

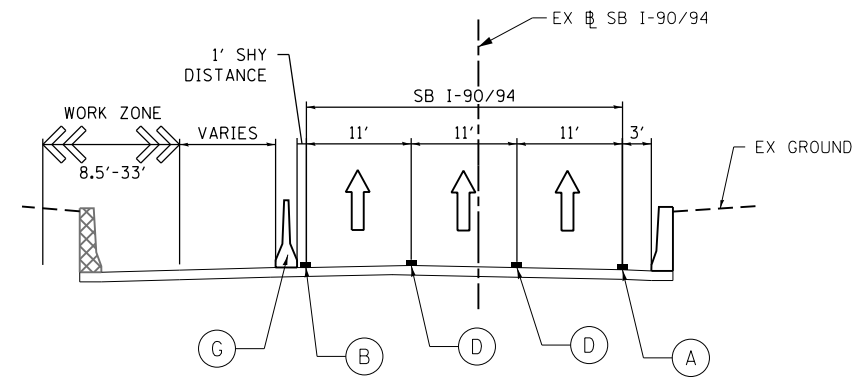


**SECTION B-B**  
SCALE: NONE  
SEE SHEET NO. 116  
STAGE 1

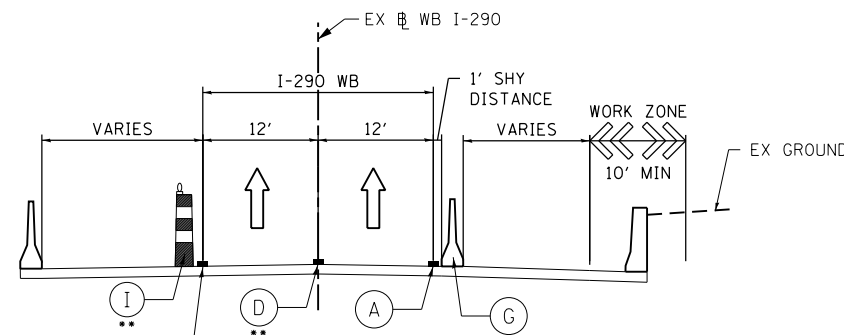

**SECTION C-C**  
SCALE: NONE  
SEE SHEET NO. 116  
STAGE 1

•• TO REMAIN FROM CONTRACT 60W26

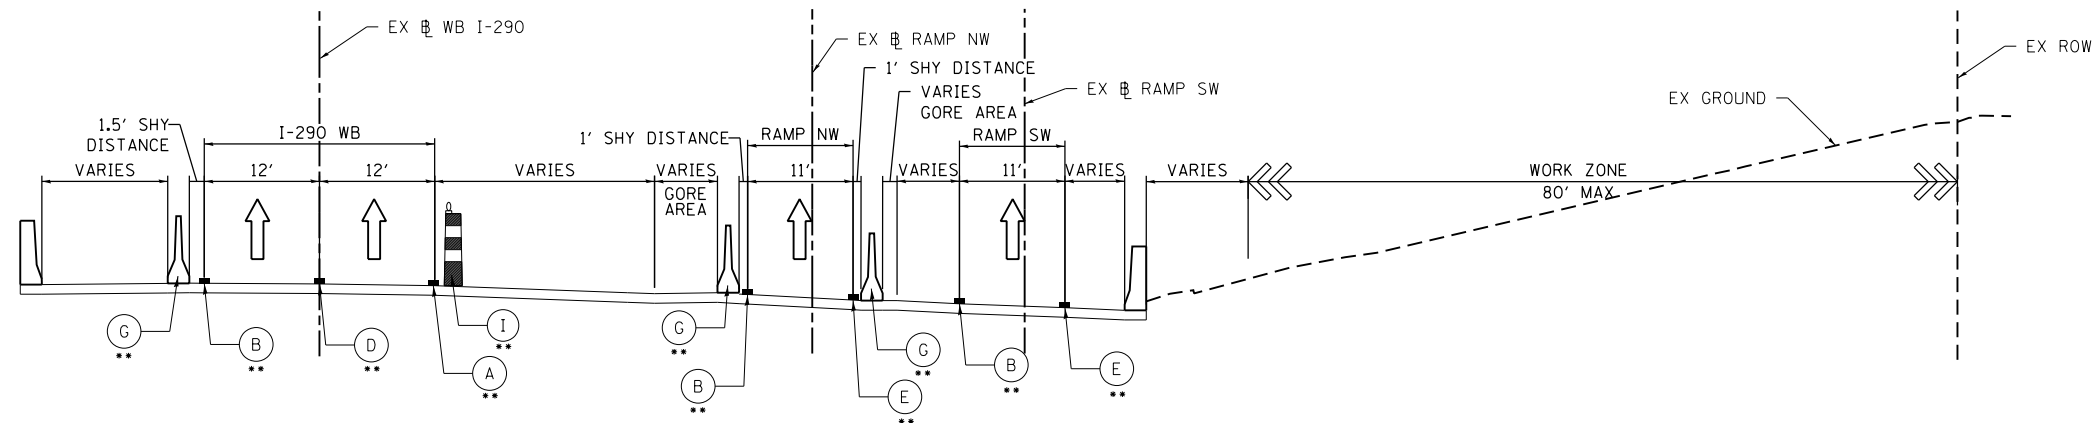

**SECTION A-A**  
SCALE: NONE  
SEE SHEET NO. 117  
STAGE 1

•• TO REMAIN FROM CONTRACT 60W26

FILE PATH = C:\Project\60W26-sht-Staging-Typ-01.dgn



DI60W28-sht-Staging-Typ-01.dgn  
USER NAME = auyeungh  
PLOT SCALE = 10.0000' / 1" IN.  
PLOT DATE = 4/28/2014

DESIGNED - PHP  
DRAWN - NSA  
CHECKED - KCF  
DATE - 04/28/14

REVISED -  
REVISED -  
REVISED -  
REVISED -

**STATE OF ILLINOIS  
DEPARTMENT OF TRANSPORTATION**

**SUGGESTED STAGES OF CONSTRUCTION AND TRAFFIC CONTROL PLAN  
MAINLINE STAGING 1 TYPICAL SECTIONS**

SCALE: NONE SHEET 1 OF 5 SHEETS STA. TO STA.

F.A.I. RTE.	SECTION	COUNTY	TOTAL SHEETS	SHEET NO.
90/94/290	2013-010R	COOK	747	99
CONTRACT NO. 60W28				
ILLINOIS FED. AID PROJECT				