




GRAPHIC SCALE

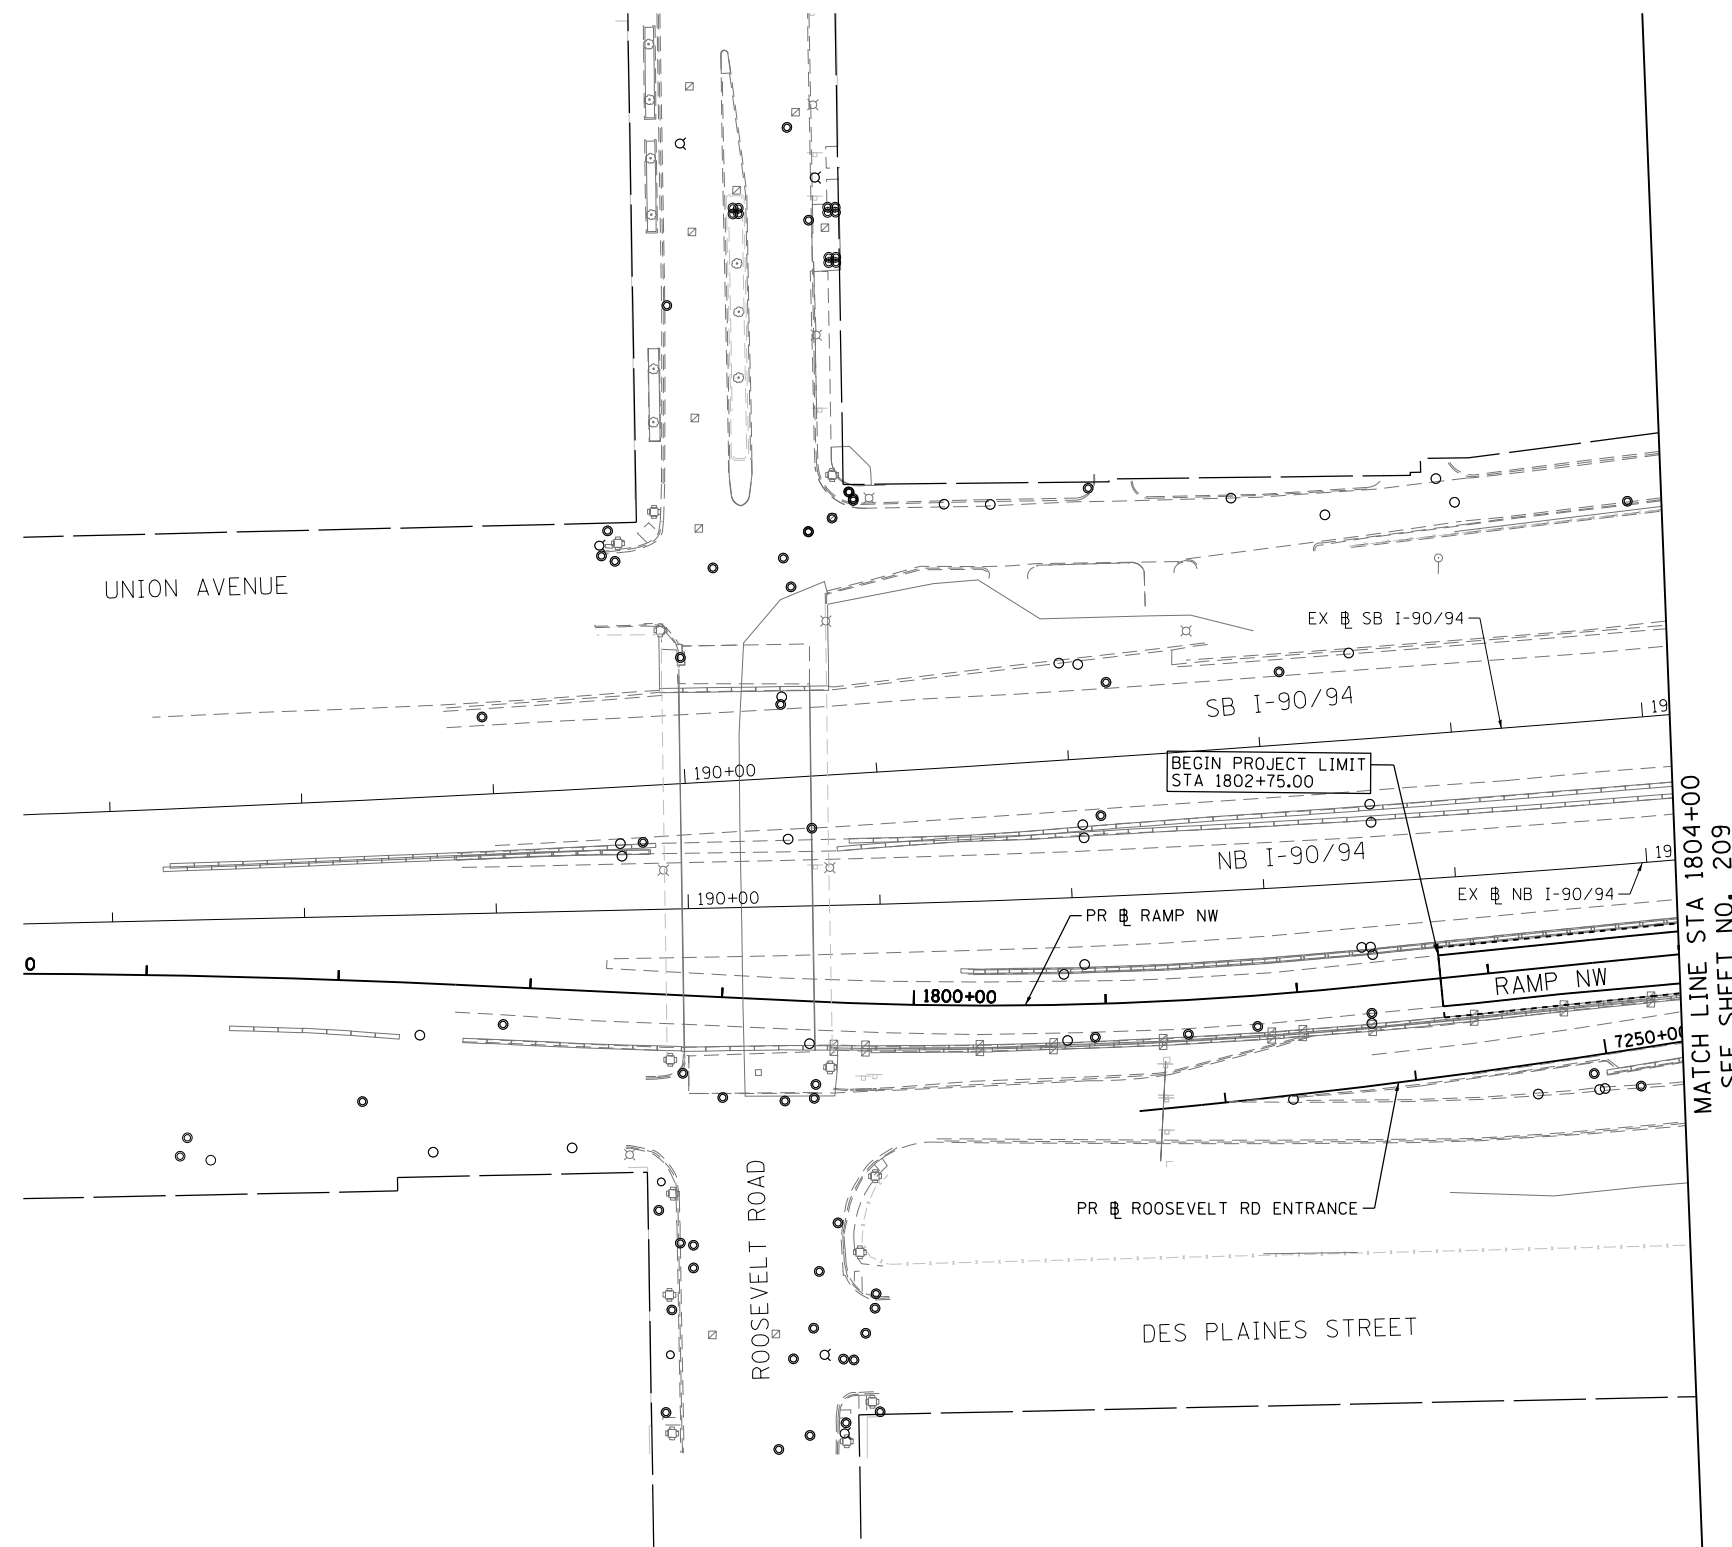

MATCH LINE STA 1804+00
SEE SHEET NO. 209

FILE PATH = C:\Users\schmanski\Desk_top\60W28\0160W28-sht-Eros-Stage3a-C-01.dgn



D160W28-sht-Eros-Stage3a-C-01.dgn
 USER NAME = schmanski
 PLOT SCALE = 100.0000' / 1" = 100
 PLOT DATE = 4/27/2014

DESIGNED - AFC
 DRAWN - AFC
 CHECKED - DBM
 DATE - 04/28/14

REVISED -
 REVISED -
 REVISED -
 REVISED -

**STATE OF ILLINOIS
 DEPARTMENT OF TRANSPORTATION**

**EROSION AND SEDIMENTATION CONTROL PLAN
 STAGES 3A-C**

SCALE: 1" = 50' SHEET 1 OF 4 SHEETS STA. 1802+75 TO STA. 1804+00

F.A.I. RTE.	SECTION	COUNTY	TOTAL SHEETS	SHEET NO.
90/94/290	2013-010R	COOK	747	208
CONTRACT NO. 60W28				
ILLINOIS FED. AID PROJECT				