


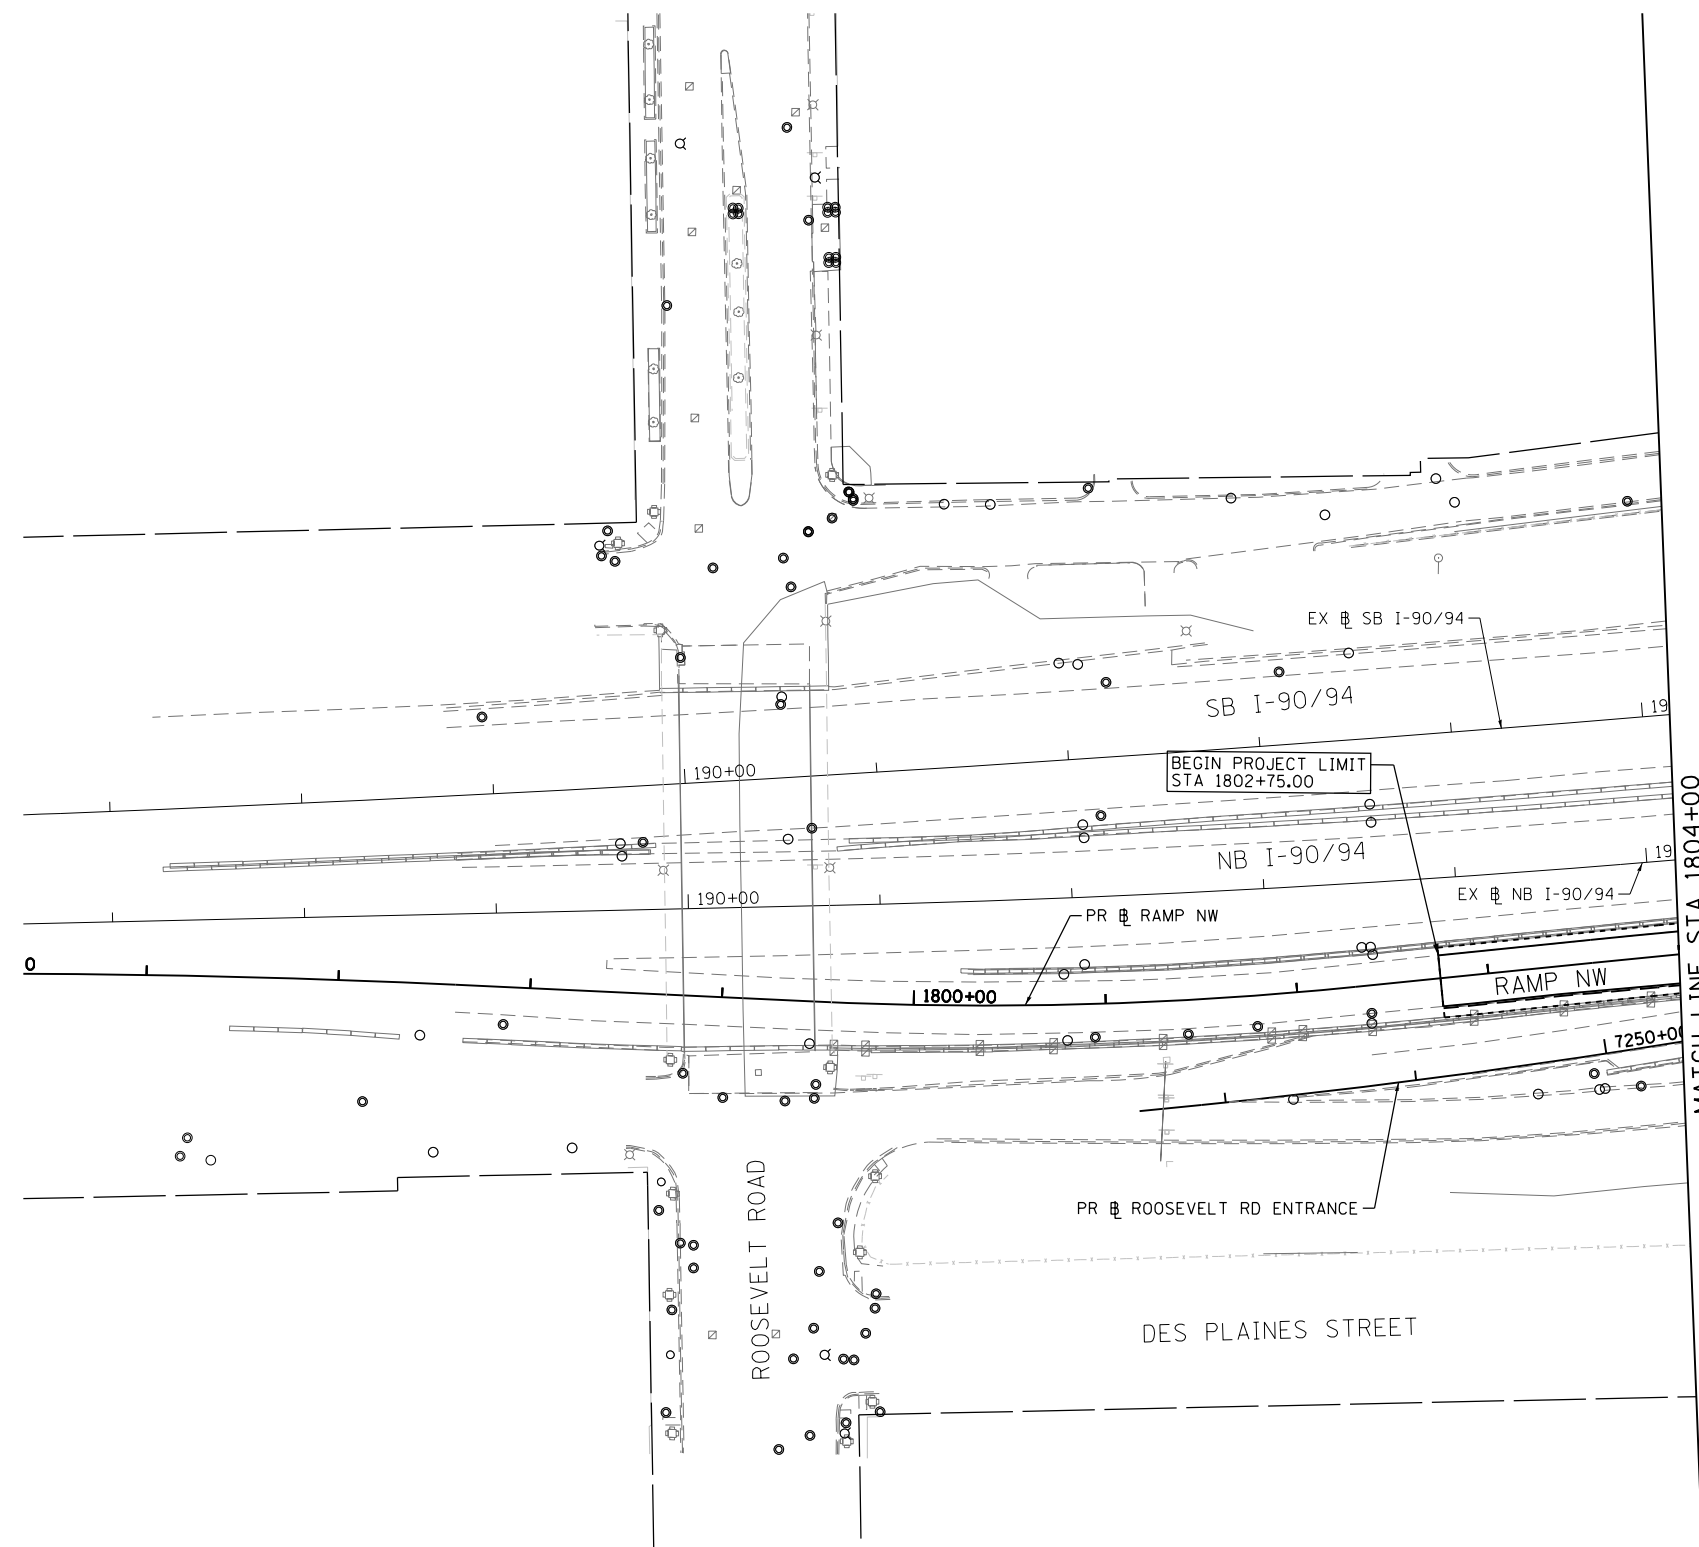

GRAPHIC SCALE



FILE PATH = C:\Users\schmanski\Desk\_top\60W28\0160W28-sht-Eros-Stage4-01.dgn



DI60W28-sht-Eros-Stage4-01.dgn
USER NAME = schmanski
PLOT SCALE = 100.0000' / 1in.
PLOT DATE = 4/27/2014

DESIGNED - AFC	REVISED -
DRAWN - AFC	REVISED -
CHECKED - DBM	REVISED -
DATE - 04/28/14	REVISED -

STATE OF ILLINOIS  
DEPARTMENT OF TRANSPORTATION

EROSION AND SEDIMENTATION CONTROL PLAN  
STAGE 4

SCALE: 1" = 50' SHEET 1 OF 4 SHEETS STA. 1802+75 TO STA. 1804+00

F.A.I. RTE.	SECTION	COUNTY	TOTAL SHEETS	SHEET NO.
90/94/290	2013-010R	COOK	747	212
CONTRACT NO. 60W28				
ILLINOIS FED. AID PROJECT				