




GRAPHIC SCALE

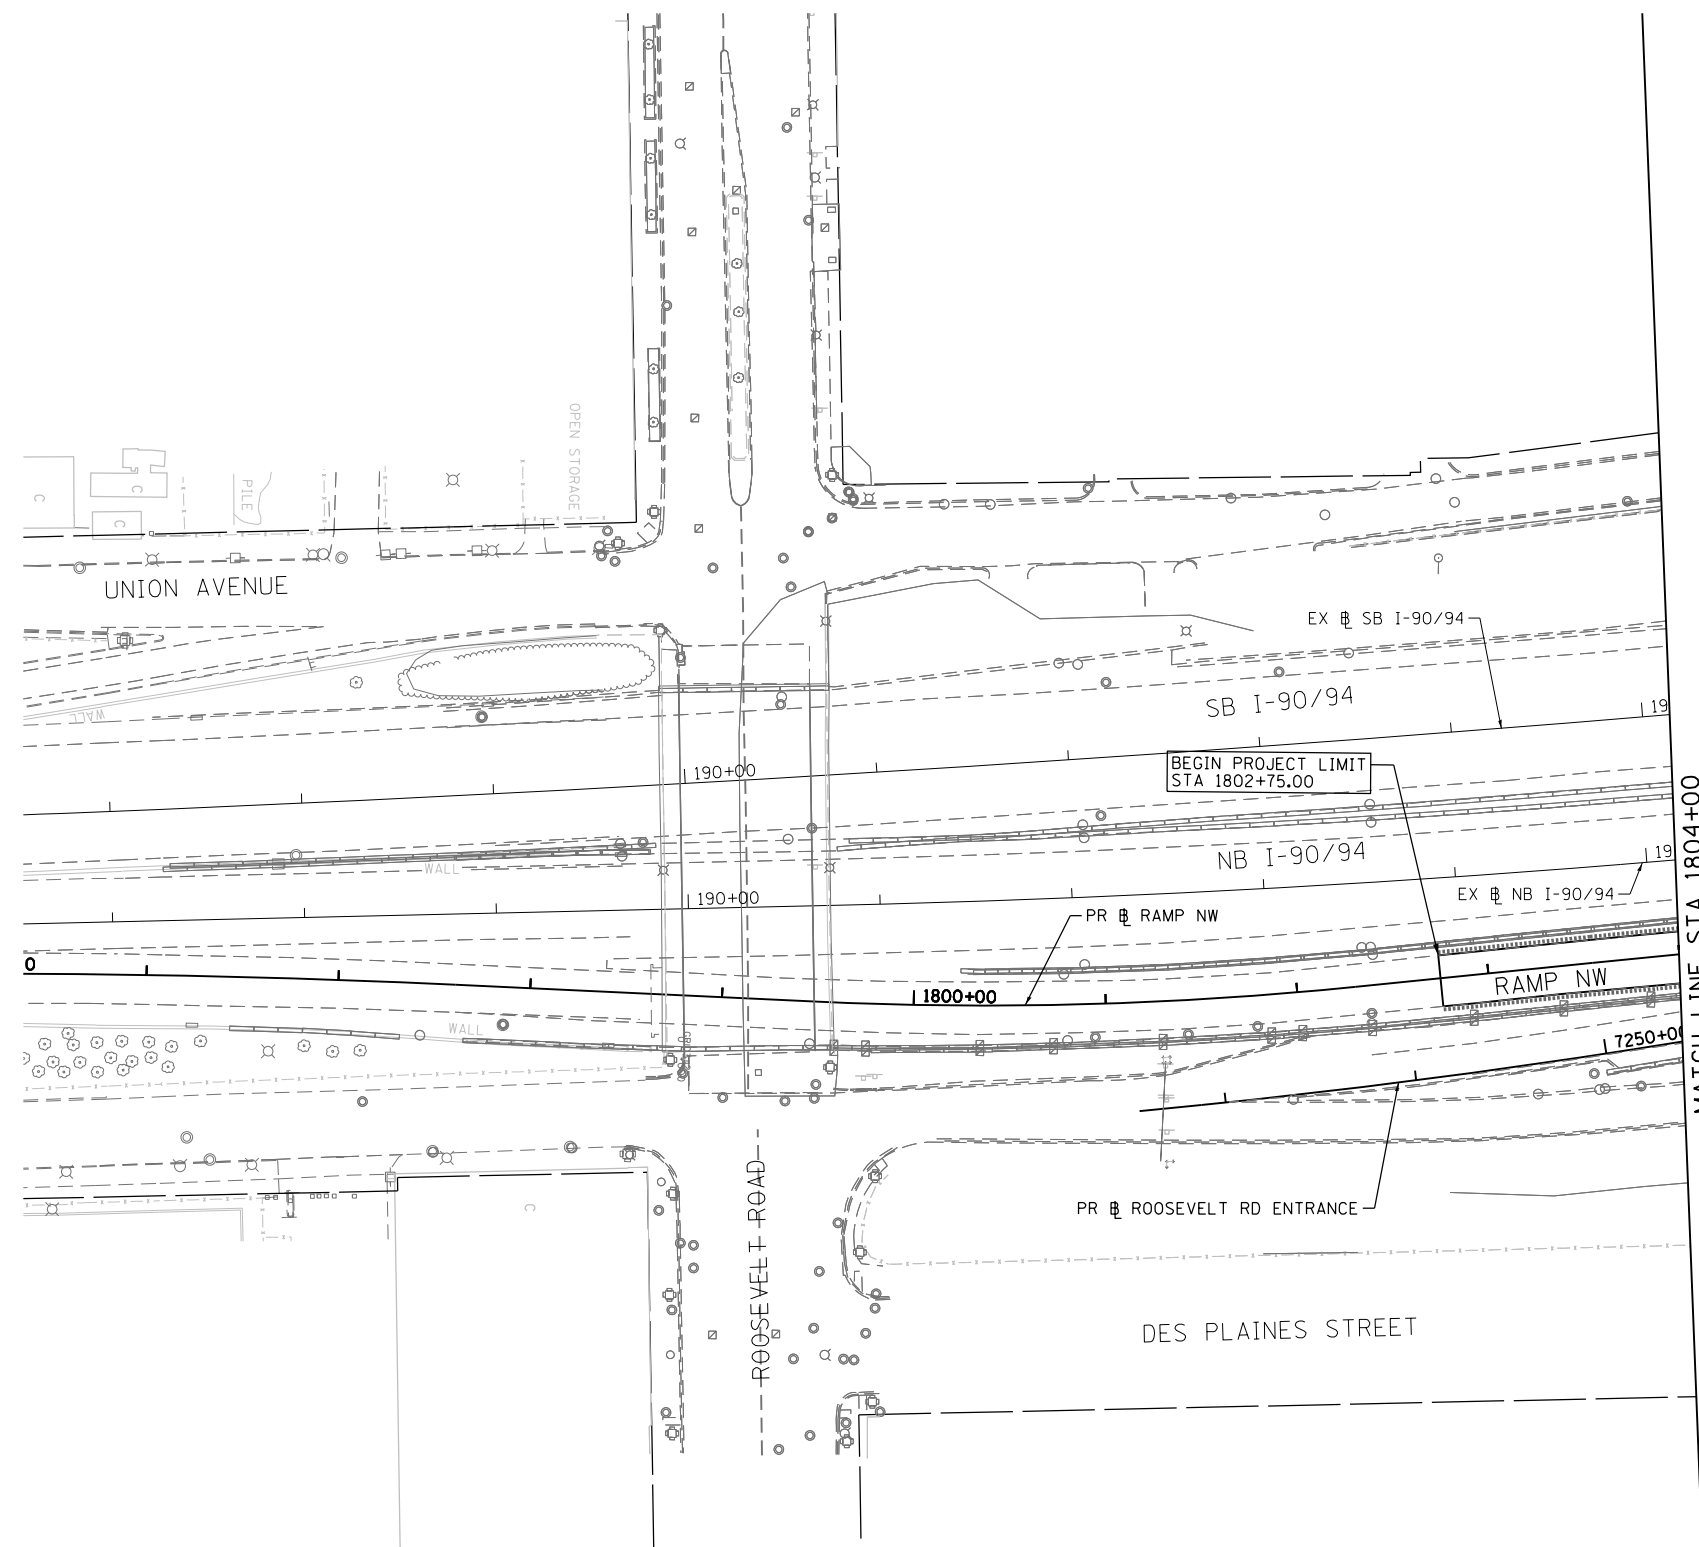

MATCH LINE STA 1804+00  
SEE SHEET NO. 217

FILE PATH = C:\Users\schmanski\Desk\_top\60W28\0160W28-sht-Eros-Perm-01.dgn



DI60W28-sht-Eros-Perm-01.dgn  
USER NAME = schmanski  
PLOT SCALE = 100.0000' / 1" / 1" / 1"  
PLOT DATE = 4/27/2014

DESIGNED - AFC  
DRAWN - AFC  
CHECKED - DBM  
DATE - 04/28/14

REVISED -  
REVISED -  
REVISED -  
REVISED -

STATE OF ILLINOIS  
DEPARTMENT OF TRANSPORTATION

PERMANENT EROSION AND SEDIMENTATION CONTROL PLAN

SCALE: 1" = 50' SHEET 1 OF 4 SHEETS STA. 1802+75 TO STA. 1804+00

F.A.I. RTE.	SECTION	COUNTY	TOTAL SHEETS	SHEET NO.
90/94/290	2013-010R	COOK	747	216
CONTRACT NO. 60W28				
ILLINOIS FED. AID PROJECT				