


DATE	
BY	
PLAN	SURVEYED
	PLOTTED
	ALIGNED
	CHECKED
	NO. _____
	NOTE BOOK
	NO. _____
	CARD FILE NAME
	NO. _____

DATE	
BY	
PROFILE	SURVEYED
	PLOTTED
	GRADES CHECKED
	STRUCTURE
	NOTATMS CHKD
	NO. _____

NOTE:  
EXISTING UTILITIES SHOWN ARE FOR LATERAL  
REFERENCE ONLY. THE CONTRACTOR SHALL  
REFER TO UTILITY LOCATION PLANS FOR  
ADDITIONAL INFORMATION.

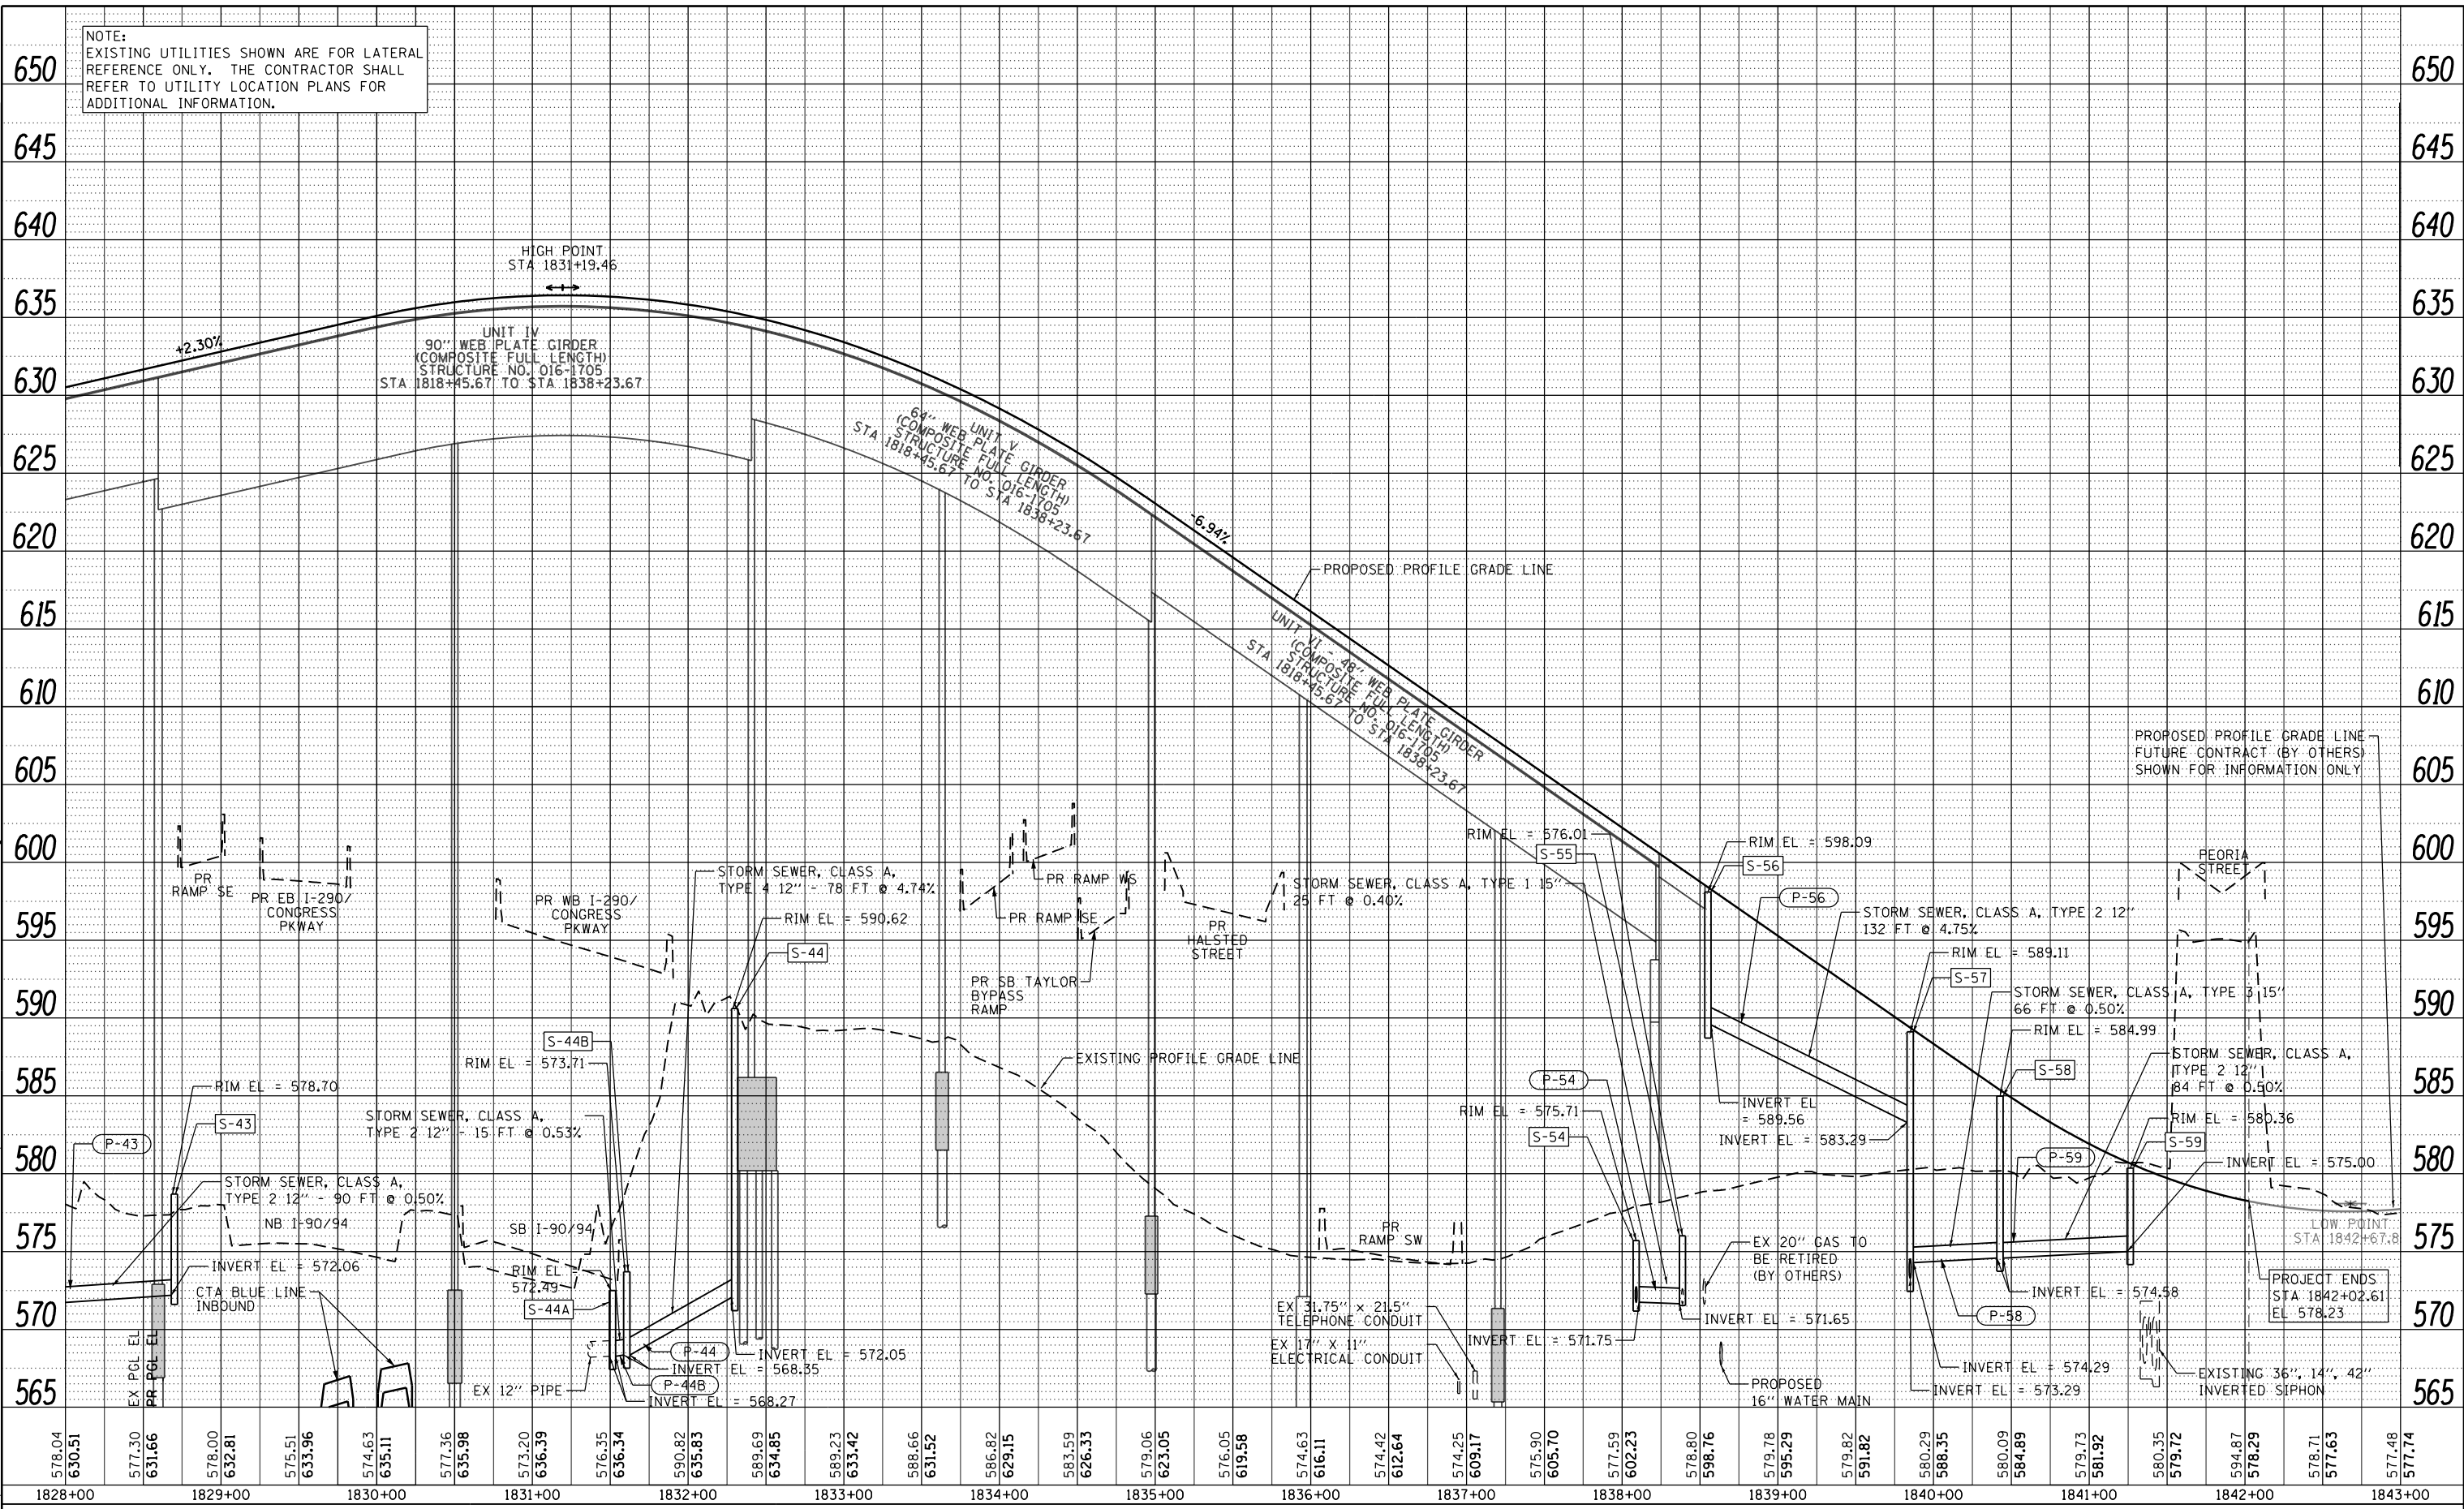

D160W28-sht-Drain-Prof-03  
USER NAME = Cooper-M2  
PLOT SCALE = 100.0000' / in.  
PLOT DATE = 4/27/2014

DESIGNED - DMS/ AFC  
DRAWN - DMS/ AFC  
CHECKED - EEY  
DATE - 4/28/2014

REVISED -  
REVISED -  
REVISED -  
REVISED -

STATE OF ILLINOIS  
DEPARTMENT OF TRANSPORTATION

DRAINAGE AND UTILITY PROFILE  
RAMP NW  
SCALE: 1" = 50'  
SHEET 3 OF 4 SHEETS  
STA. 1828+00 TO STA. 1843+00

F.A.I. RTE.	SECTION	COUNTY	TOTAL SHEETS	SHEET NO.
90/94/290	2013-010R	COOK	747	228
CONTRACT NO. 60W28			ILLINOIS FED. AID PROJECT	