


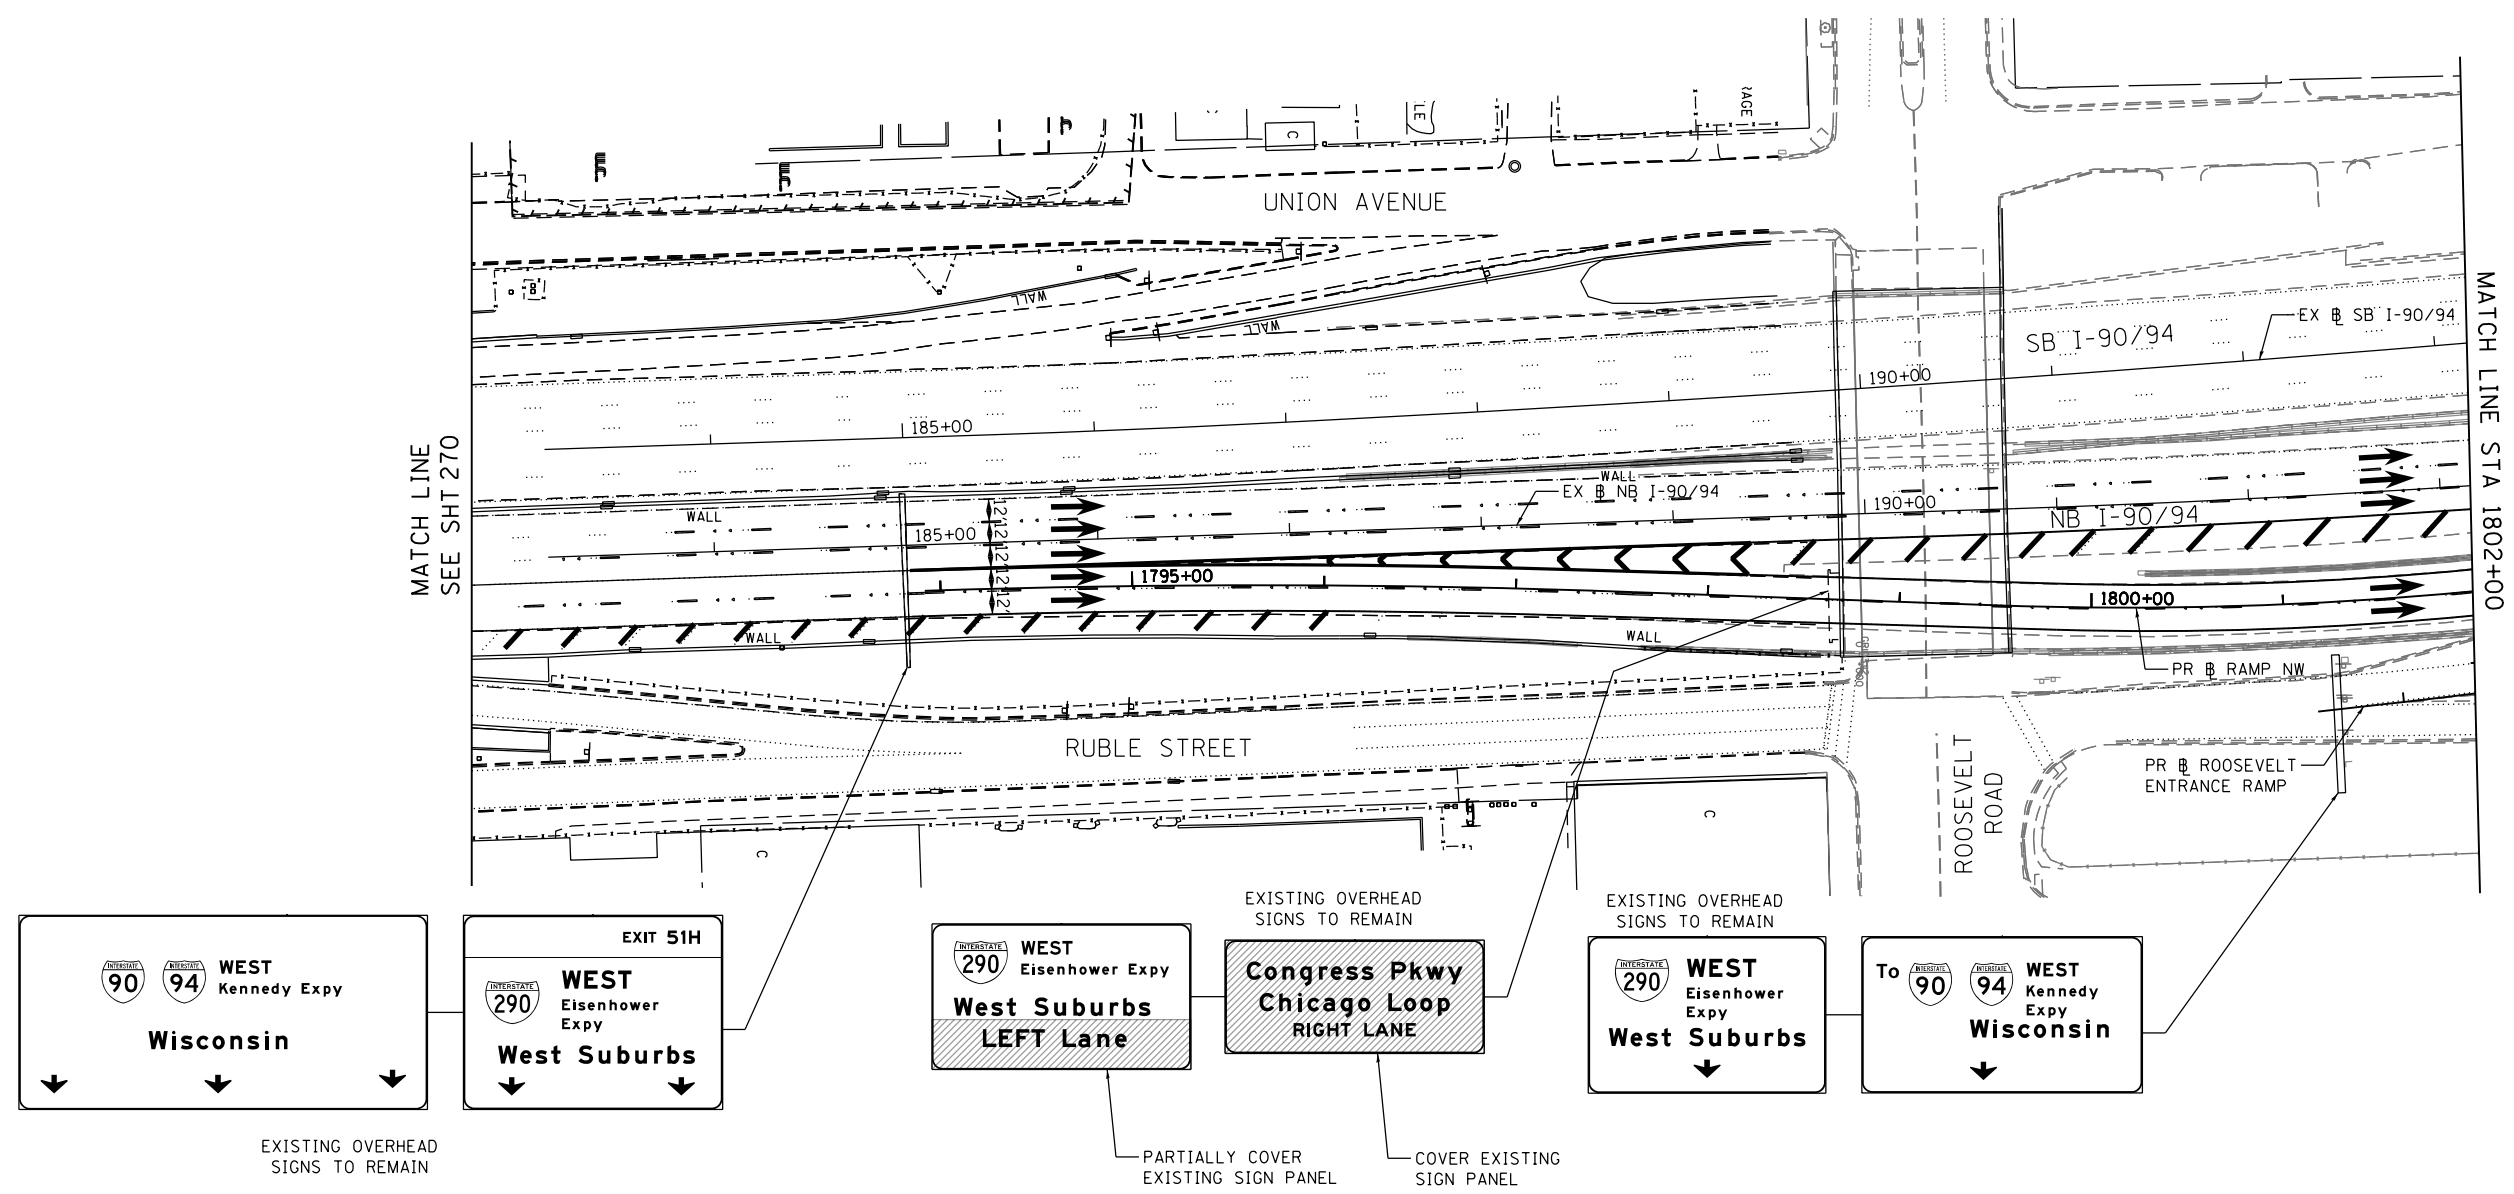

0 50 100
SCALE: 1"=50'

SIGNING NOTES

1. SEE SIGN SCHEDULE FOR SIGN PANEL AND MOUNTING INFORMATION.
2. BEFORE BEGINNING ANY WORK, THE CONTRACTOR SHALL RECORD AND RETAIN ALL EXISTING SIGN INFORMATION FOR FUTURE REFERENCE. EXACT LOCATIONS OF ALL SIGNS SHALL BE DIRECTED BY THE ENGINEER.



FILE PATH = C:\Users\pmsarno\Desktop\Drawings\28-SHT-Sign-02.dgn



D160W28-SHT-Sign-02.dgn
 USER NAME = pmsarno
 PLOT SCALE = 100.0000' / in.
 PLOT DATE = 4/27/2014

DESIGNED - OPS
 DRAWN - NSA
 CHECKED - KCF
 DATE - 04/28/14

REVISED -
 REVISED -
 REVISED -
 REVISED -

STATE OF ILLINOIS
 DEPARTMENT OF TRANSPORTATION

SIGNING PLAN

SCALE: 1"=50' SHEET 2 OF 7 SHEETS STA. TO STA.

F.A.I. RTE.	SECTION	COUNTY	TOTAL SHEETS	SHEET NO.
90/94/290	2013-010R	COOK	747	271
CONTRACT NO. 60W28				
ILLINOIS FED. AID PROJECT				