


FILE PATH = p:\388035\pmt\aecon\line\local\AECOM\Documents\01_Americas\Transportation\66269938_Circle\Phase_1\1600_CAD\005_Roadway\Sheets\60W28-sht-ITS-01B

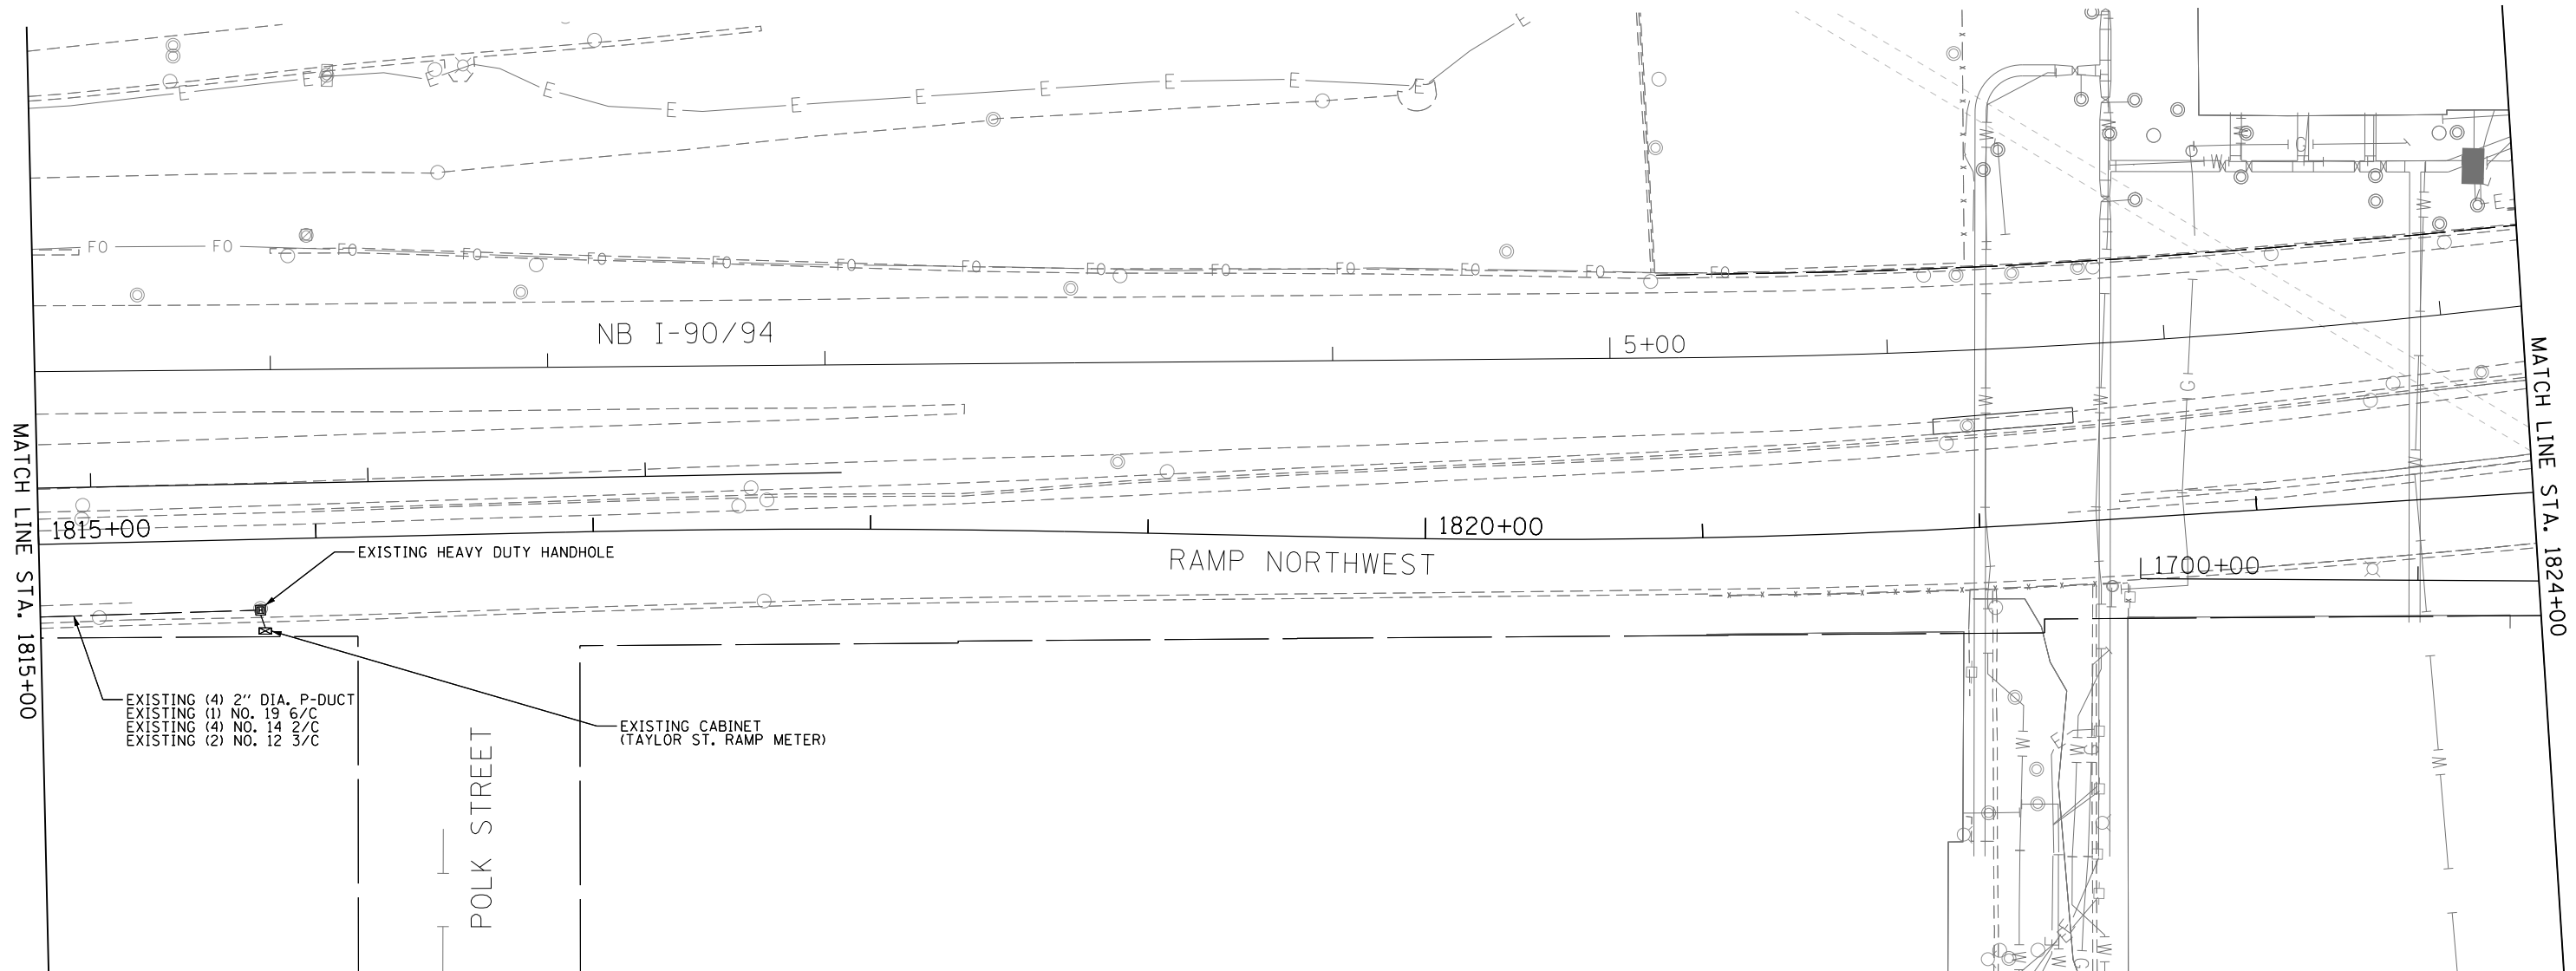

EXISTING (4) 2" DIA. P-DUCT
 EXISTING (1) NO. 19 6/C
 EXISTING (4) NO. 14 2/C
 EXISTING (2) NO. 12 3/C

POLK STREET


EXISTING CABINET
 (TAYLOR ST. RAMP METER)

RAMP NORTHWEST

NB I-90/94

MATCH LINE STA. 1815+00

MATCH LINE STA. 1824+00

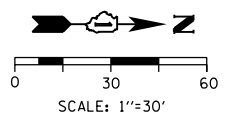

D160W28-sht-ITS-01B
 USER NAME = myersc
 PLOT SCALE = 30.0000' / in.
 PLOT DATE = 4/24/2014

DESIGNED - GWS	REVISED -
DRAWN - CAM	REVISED -
CHECKED - JDG	REVISED -
DATE - 04/28/14	REVISED -

STATE OF ILLINOIS
 DEPARTMENT OF TRANSPORTATION

EXISTING ITS PLAN
 RAMP NORTHWEST

SCALE: 1"=30' SHEET 3B OF 9 SHEETS STA. 1815+00 TO STA. 1824+00

F.A.I. RTE.	SECTION	COUNTY	TOTAL SHEETS	SHEET NO.
90/94/290	2013-010R	COOK	747	308B
CONTRACT NO. 60W28				
ILLINOIS FED. AID PROJECT				