



FILE PATH = p:\388035\pmt\escomon\line\local\AECOM\00\Documents\01_Americas\Transportation\60269938_Circle\Phase_1\1600_CAD\005_Roadway_Sheets\60W28-sht-ITS-04

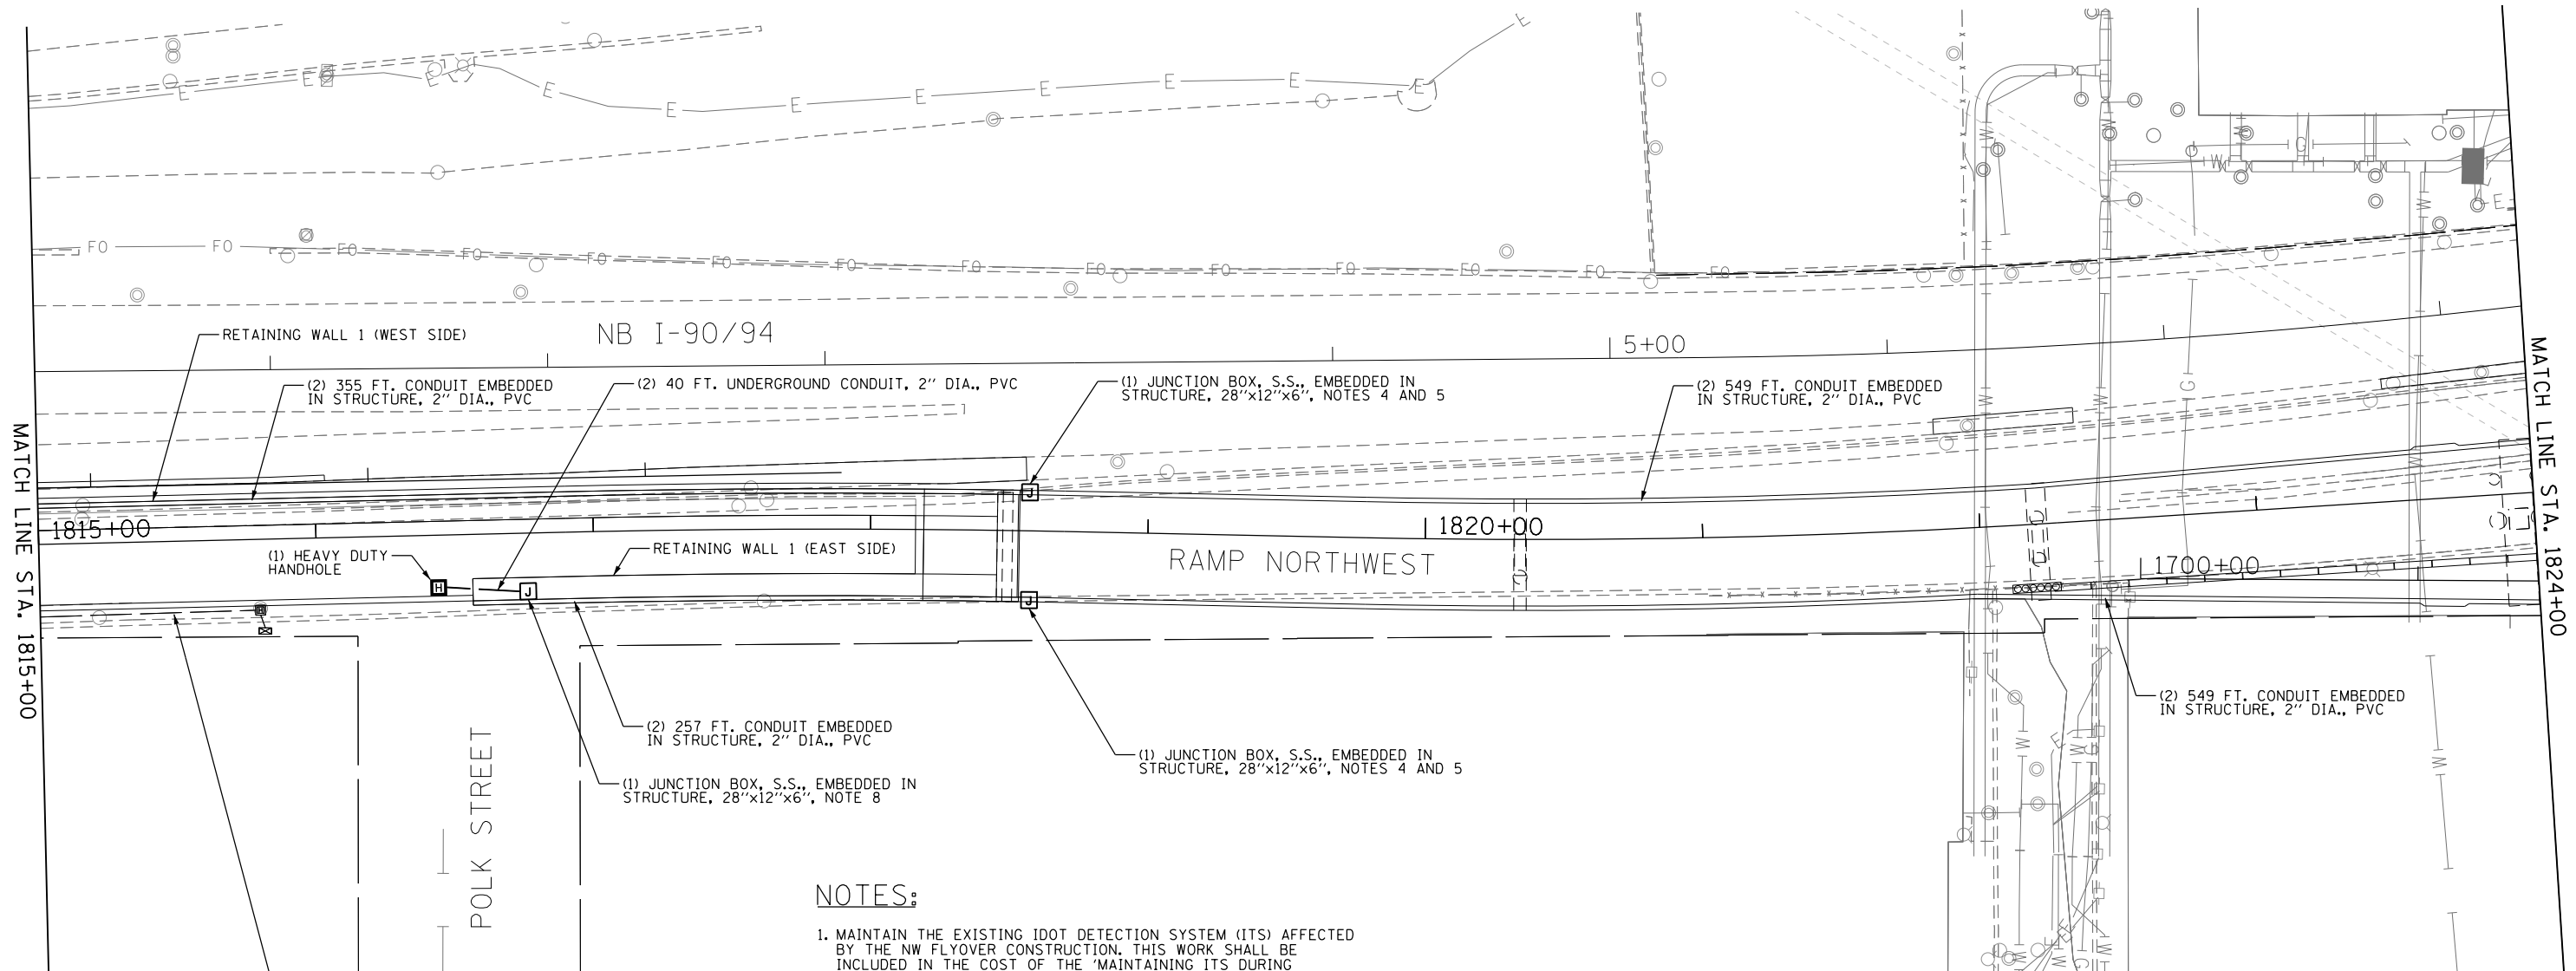

NOTES:

1. MAINTAIN THE EXISTING IDOT DETECTION SYSTEM (ITS) AFFECTED BY THE NW FLYOVER CONSTRUCTION. THIS WORK SHALL BE INCLUDED IN THE COST OF THE 'MAINTAINING ITS DURING CONSTRUCTION' PAY ITEM. SEE THE 'OPERATION OF EXISTING TRAFFIC SURVEILLANCE/SPEED/COUNT STATIONS' SPECIAL PROVISION FOR MORE DETAILS.
2. THE EXISTING CONDUIT AND ELECTRIC CABLES ARE TO BE MAINTAINED THROUGH CONSTRUCTION. CONDUIT AND HANHOLES WILL NOT BE RELOCATED.
3. TWO 2" DIAMETER CONDUITS TO BE INSTALLED IN THE PARAPET WALL ON EACH SIDE OF THE STRUCTURE.
4. JUNCTION BOX INSTALLED IN PARAPET WALLS.
5. SEE ABUTMENT WALL DETAIL.
6. CONDUITS IN PARAPET WALL WILL CONTINUE INTO THE RETAINING WALL BARRIER RAIL.
7. TWO 2" DIAMETER CONDUITS TO BE INSTALLED IN THE BARRIER RAIL IN EACH RETAINING WALL.
8. JUNCTION BOX INSTALLED IN BARRIER RAILS.
9. TWO 2" DIA. CONDUITS IN BARRIER RAIL TO TRANSITION TO HEAVY DUTY HANDHOLE.

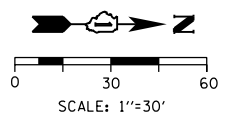

D160W28-sht-ITS-04	DESIGNED - GWS	REVISED -
USER NAME = myersc	DRAWN - CAM	REVISED -
PLOT SCALE = 30.0000' / in.	CHECKED - JDG	REVISED -
PLOT DATE = 4/24/2014	DATE - 04/28/14	REVISED -

**STATE OF ILLINOIS
DEPARTMENT OF TRANSPORTATION**

**PROPOSED ITS PLAN
RAMP NORTHWEST**

SCALE: 1"=30' SHEET 4 OF 9 SHEETS STA. 1815+00 TO STA. 1824+00

F.A.I. RTE.	SECTION	COUNTY	TOTAL SHEETS	SHEET NO.
90/94/290	2013-010R	COOK	747	311
CONTRACT NO. 60W28				
ILLINOIS FED. AID PROJECT				