


FILE PATH = p:\388035\pmt\escomonline\local\AECOM\Documents\01\_Americas\Transportation\6269938\_Circle\Phase\_1\000\_CAD\005\_Roadway\_Sheets\60W28\_Contract\0160W28-sht-ITS-09B

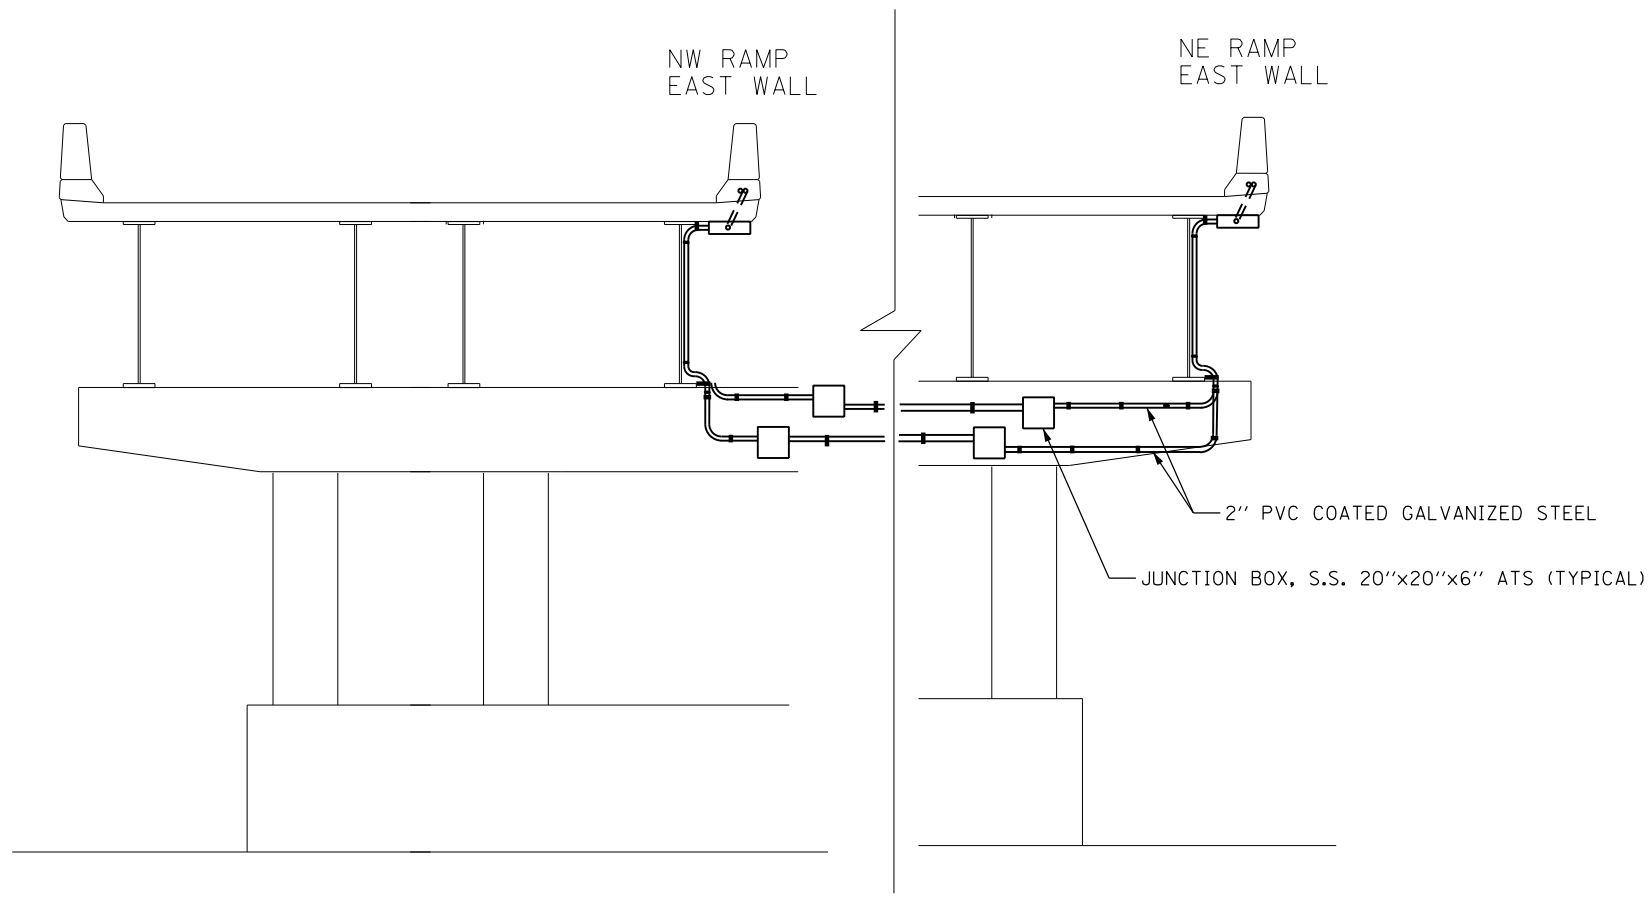

SOUTH FACE OF PIER 4  
STRUCTURE NO. 016-1705



D160W28-sht-ITS-09B  
 USER NAME = myersc  
 PLOT SCALE = 308.5710' / 1" =  
 PLOT DATE = 4/24/2014

DESIGNED - GWS	REVISED -
DRAWN - CAM	REVISED -
CHECKED - JDG	REVISED -
DATE - 04/28/14	REVISED -

STATE OF ILLINOIS  
DEPARTMENT OF TRANSPORTATION

PIER TRANSITION DETAIL

SCALE: NO SCALE SHEET 9B OF 9 SHEETS STA. TO STA.

F.A.I. RTE.	SECTION	COUNTY	TOTAL SHEETS	SHEET NO.
90/94/290	2013-010R	COOK	747	316B
ILLINOIS FED. AID PROJECT			CONTRACT NO. 60W28	