


PLAN

TOP OF SEAT ELEVATION

Girder No.	Seat Elevation
1	595.12
2	595.19
3	595.36
4	595.52
5	595.68
6	595.75

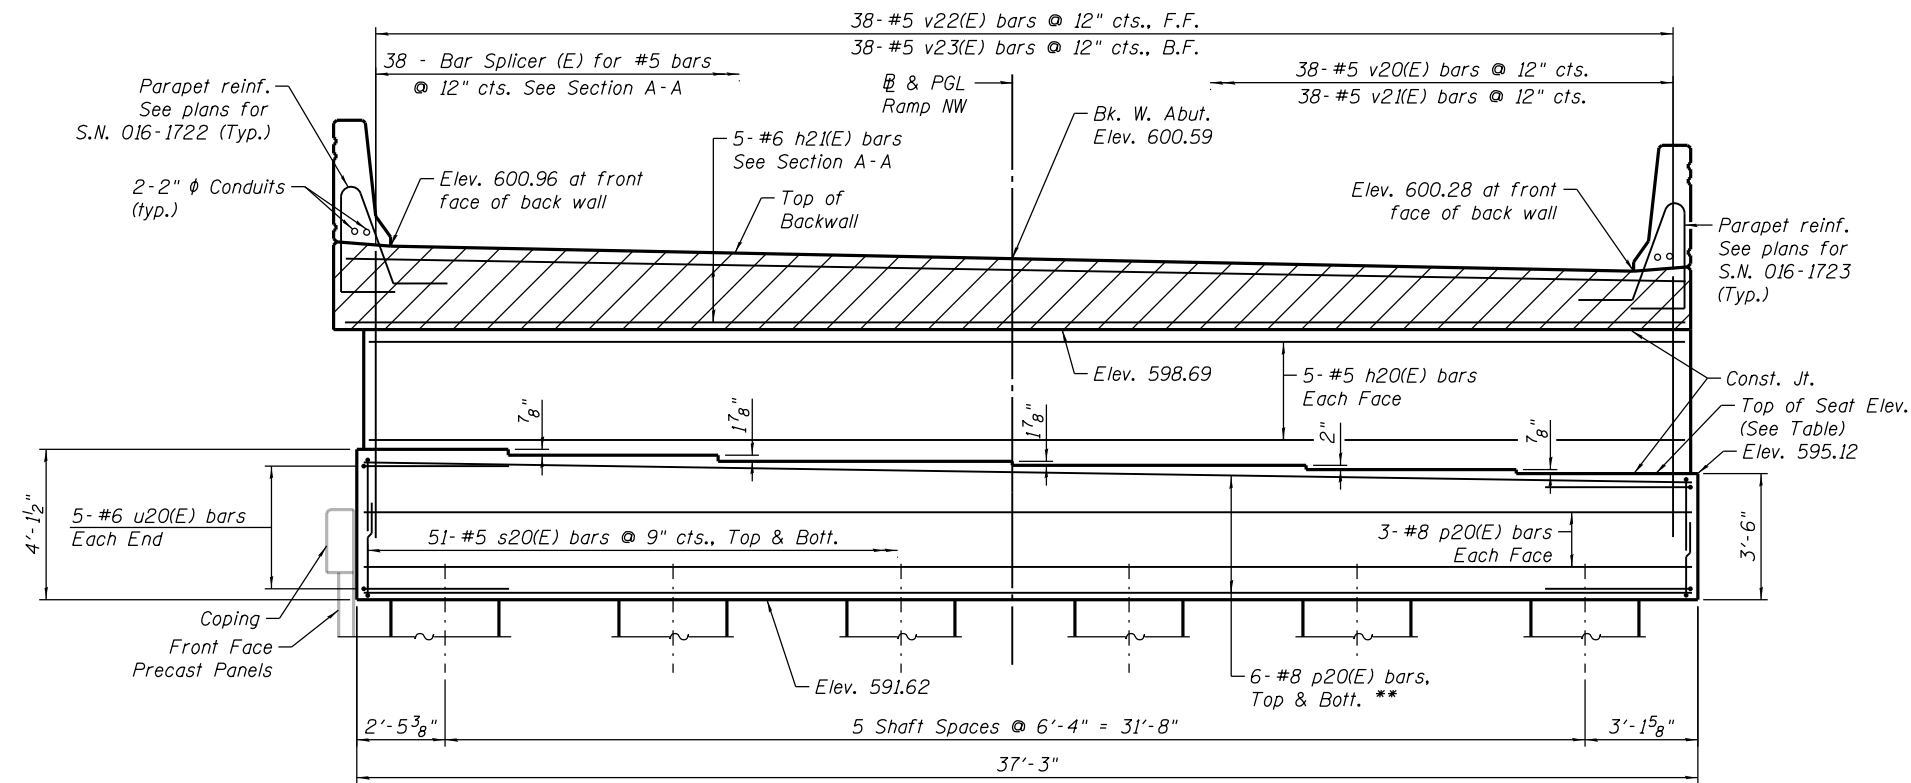

ELEVATION
(Looking West)

TYP. MIN. BAR LAP
(Unless Noted Otherwise)
#5 bar = 3'-3"

NOTES:

1. Pour steps monolithically with cap.
2. For Anchor Bolt Details see Sheets S-106.
3. Hatched area to be poured after superstructure false work has been removed. Quantity of concrete included with Concrete Superstructure.
4. Concrete Sealer shall be applied to abutment backwall, bearing seats and exposed faces of abutment cap.
5. Space bars in cap to miss anchor bolts.
6. For Section A-A, see Sheet S-115.
7. A Drilled Shaft shall be tested in accordance with Special Provision for Crosshole Sonic Logging.

0161705-G0W2B-5114-WestAbutPlan.dgn



USER NAME = floresg	DESIGNED - RD	REVISED
PLOT SCALE = N.T.S.	CHECKED - ATB	REVISED
PLOT DATE = 5/7/2014	DRAWN - GF	REVISED
	CHECKED - ATB	REVISED

STATE OF ILLINOIS
DEPARTMENT OF TRANSPORTATION

WEST ABUTMENT PLAN AND ELEVATION
STRUCTURE NO. 016-1705

SHEET NO. S-114 OF S-165 SHEETS

F.A.I. RTE. 90/94/290	SECTION 2013-010R	COUNTY COOK	TOTAL SHEETS 747	SHEET NO. 430
CONTRACT NO. 60W28			ILLINOIS FED. AID PROJECT	