


- * Measured along Back Face of Wall
- ** Omit New Fence between Sta. 1818+45.67 to Sta. 1820+36.40

NOTES:

- 1. Foundations not shown for clarity.

LEGEND

- Fence Removal
- Concrete Removal

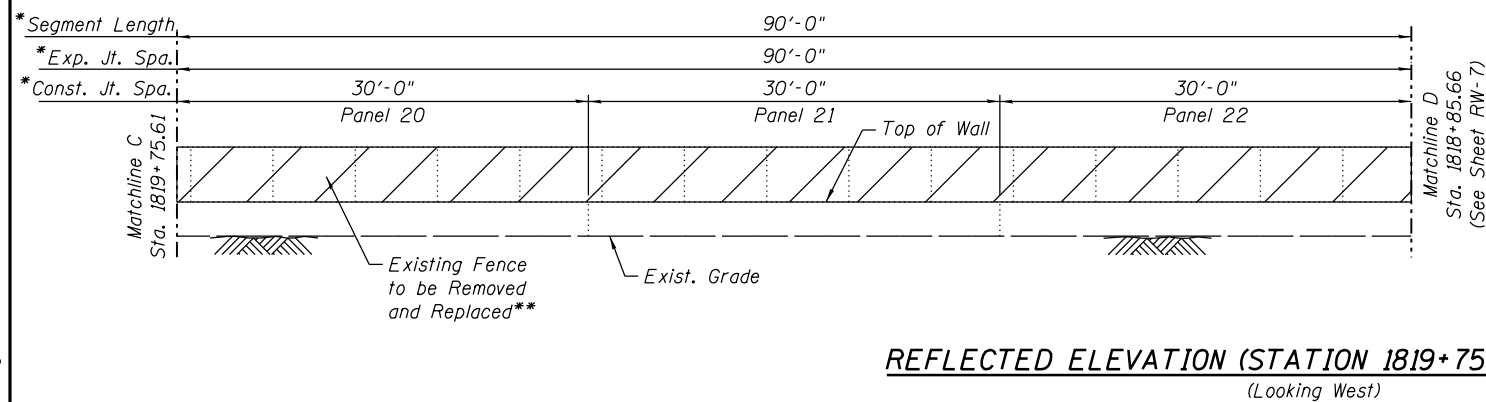

016Z024-60W28-RW2-6.dgn



USER NAME = kritzm	DESIGNED - ATB	REVISED
	CHECKED - EJO	REVISED
PLOT SCALE = N.T.S.	DRAWN - MRK	REVISED
PLOT DATE = 4/28/2014	CHECKED - ATB	REVISED

STATE OF ILLINOIS
DEPARTMENT OF TRANSPORTATION

BACK OF WALL ELEVATIONS - I
STRUCTURE NO. 016-2024

SHEET NO. RW2-06 OF RW2-09 SHEETS

F.A.I. RTE.	SECTION	COUNTY	TOTAL SHEETS	SHEET NO.
90/94/290	2013-010R	COOK	747	538
CONTRACT NO.			60W28	
ILLINOIS FED. AID PROJECT				