


FILE PATH = C:\Project\state\14-0323 - W28 Final PDFs\0160W28-SHT-D1-Detail-TC-24c.dgn

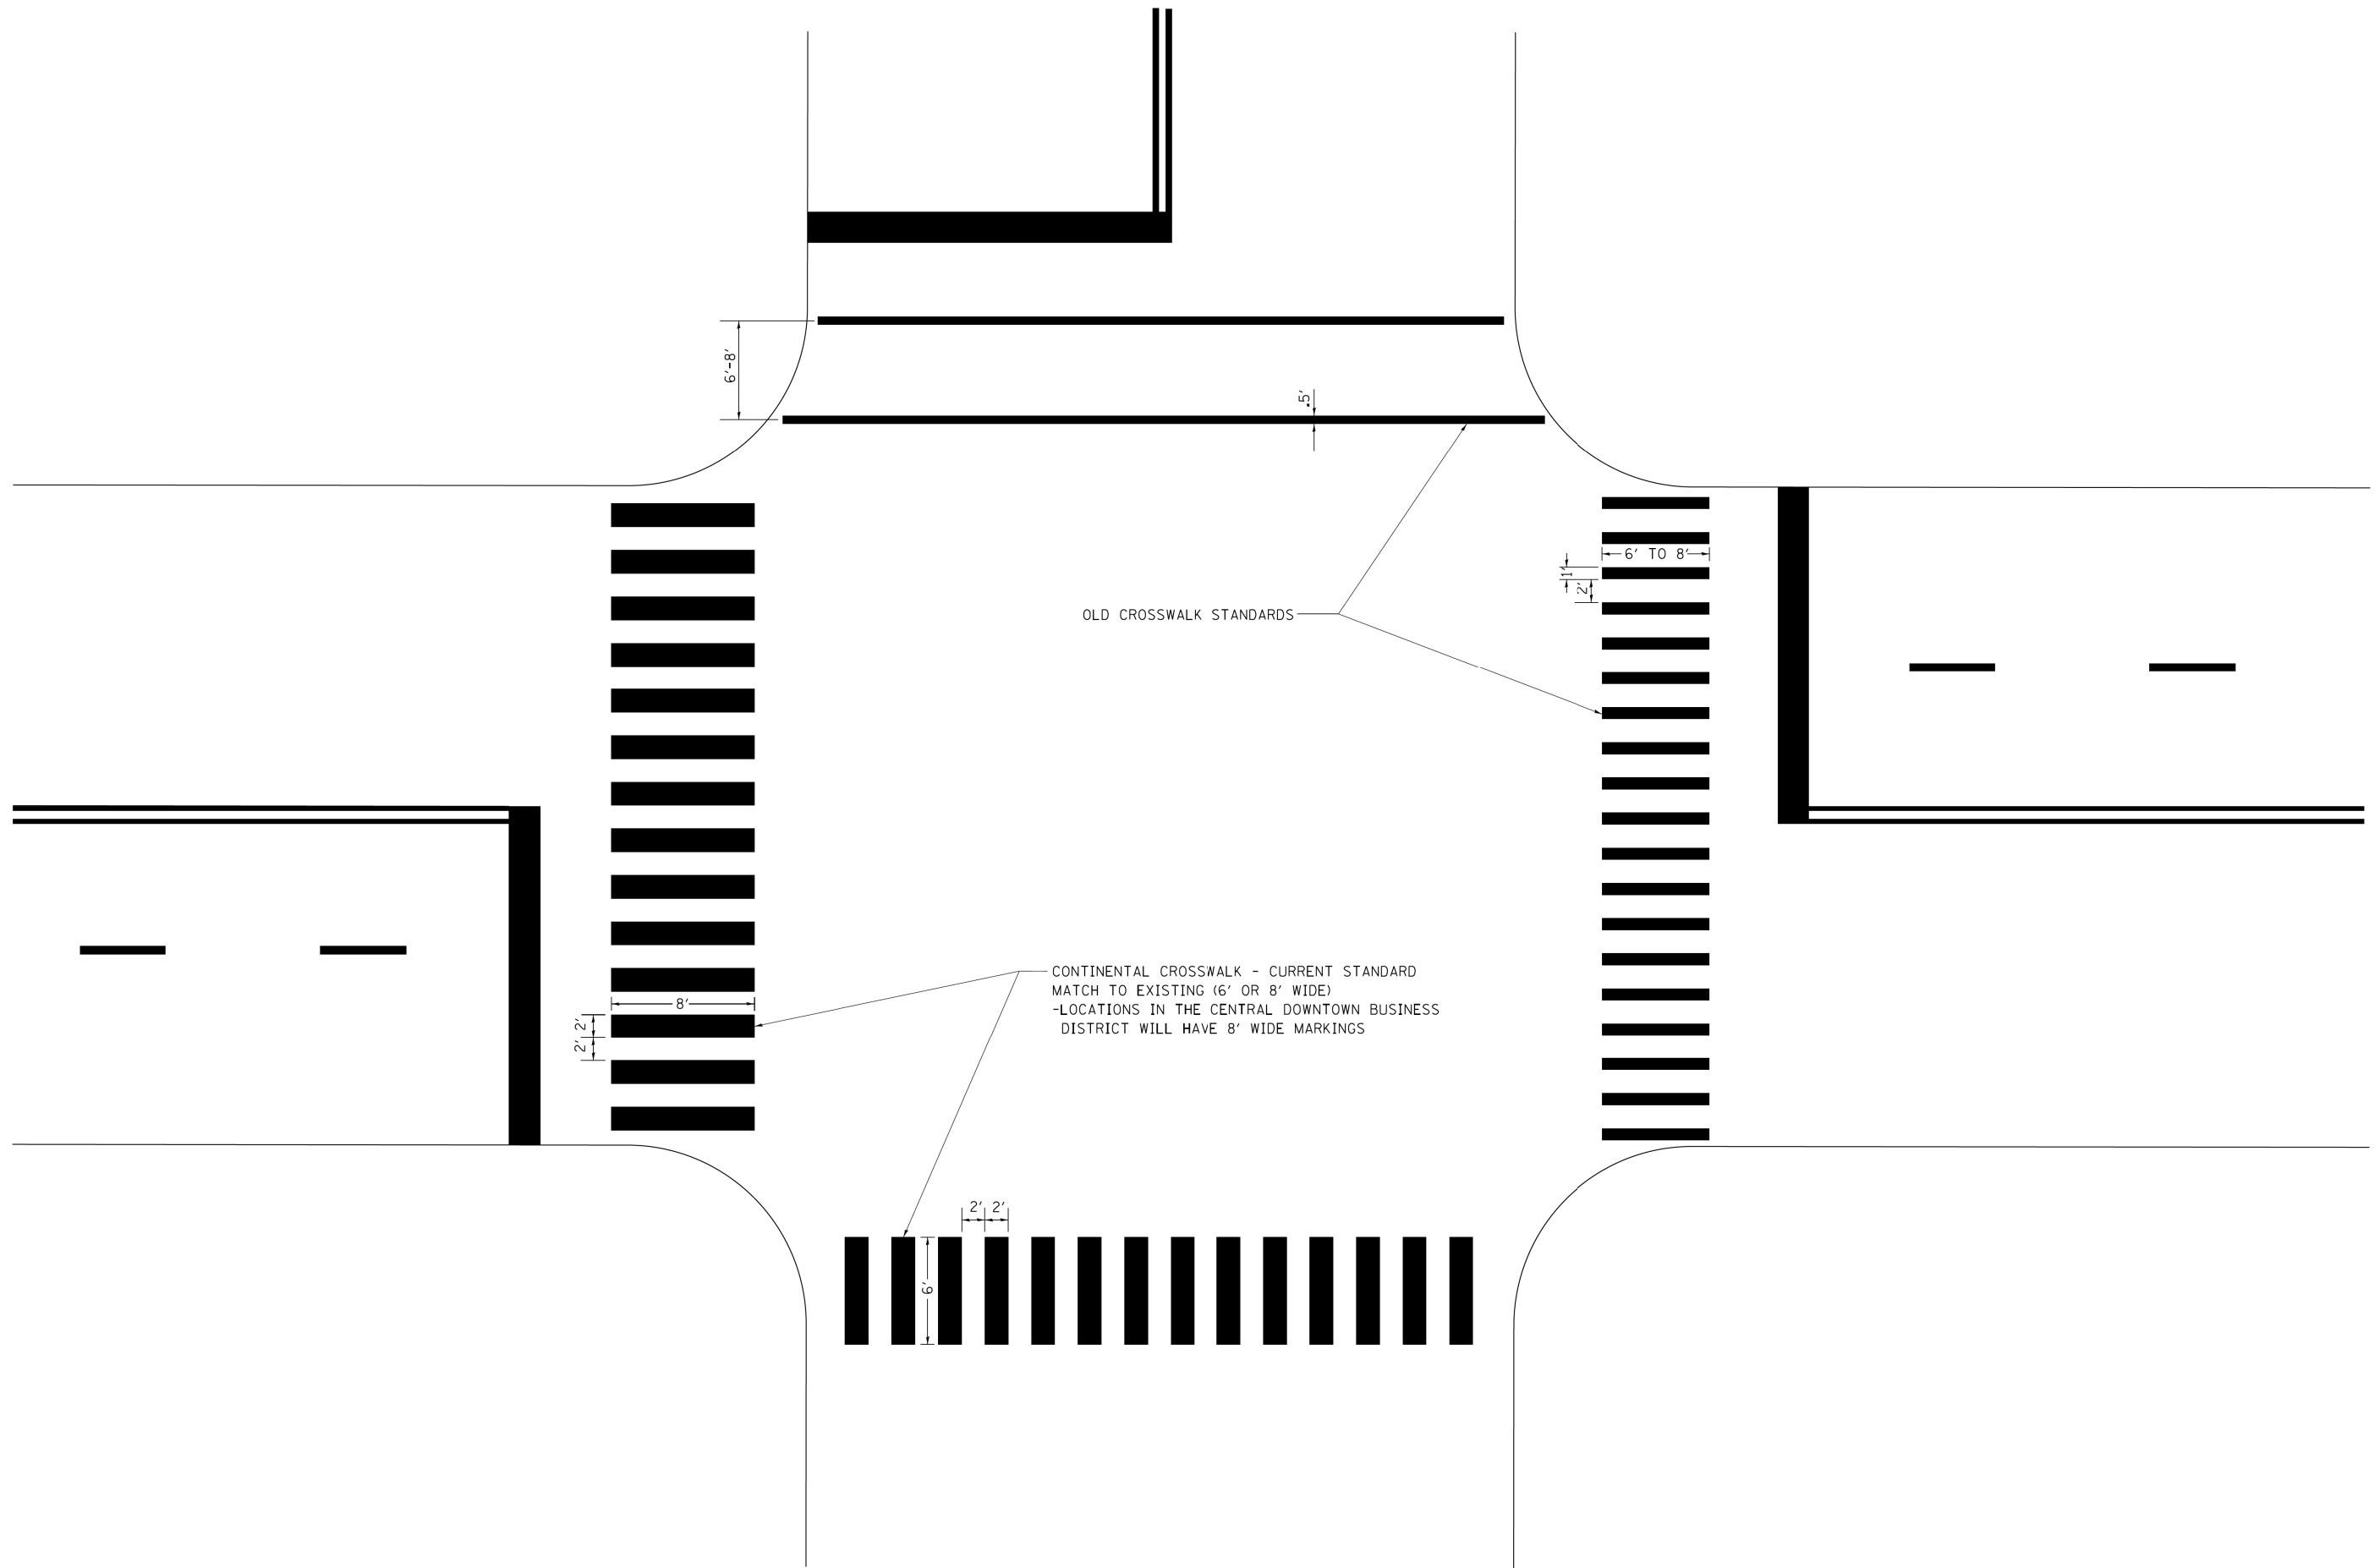

| | | |
|----------------------------------|------------|-------------------------|
| D160W28-SHT-D1-Detail-TC-24c.dgn | DESIGNED - | REVISED T. R. 12-07-00 |
| USER NAME = auyeungh | DRAWN - | REVISED K. ENG 02-28-12 |
| PLOT SCALE = 50.000' / in. | CHECKED - | REVISED |
| PLOT DATE = 3/24/2014 | DATE - | REVISED |

STATE OF ILLINOIS
DEPARTMENT OF TRANSPORTATION

CITY OF CHICAGO
TYPICAL PAVEMENT MARKINGS

SCALE: SHEET 37 OF 40 SHEETS STA. TO STA.

| | | | | |
|---|-----------|--------|--------------------|-----------|
| F.A.I. RTE. | SECTION | COUNTY | TOTAL SHEETS | SHEET NO. |
| 90/94/290 | 2013-010R | COOK | 747 | 617D |
| TC-14 | | | CONTRACT NO. 60W28 | |
| FED. ROAD DIST. NO. 1 ILLINOIS FED. AID PROJECT | | | | |