




PLAN

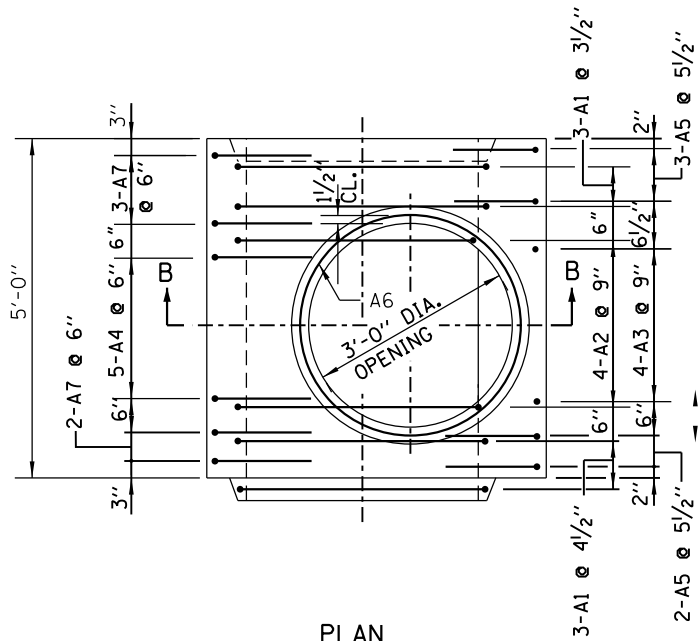


PLAN

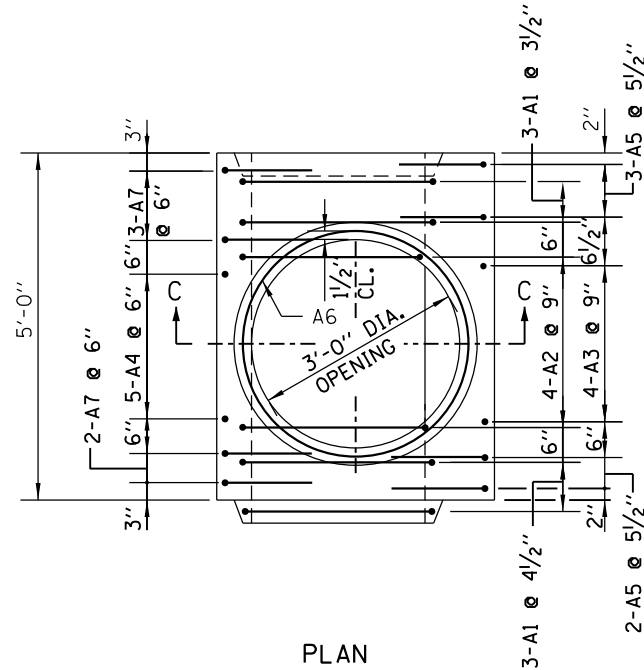


PLAN

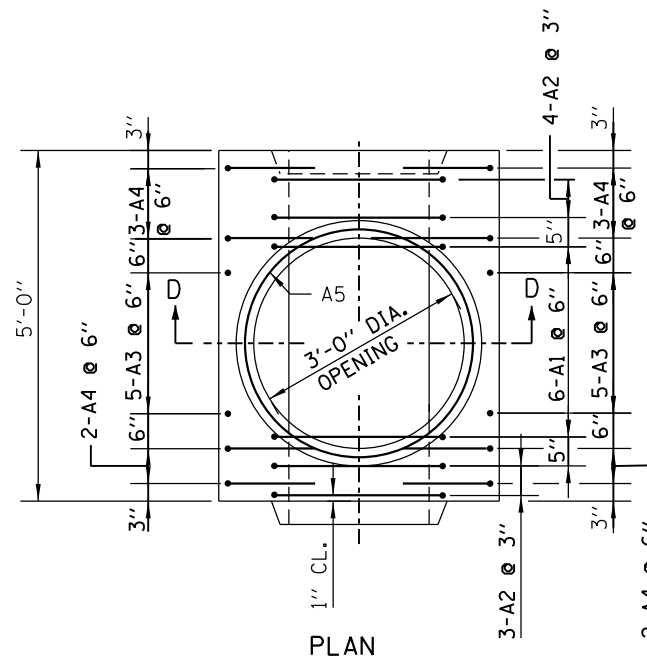


PLAN

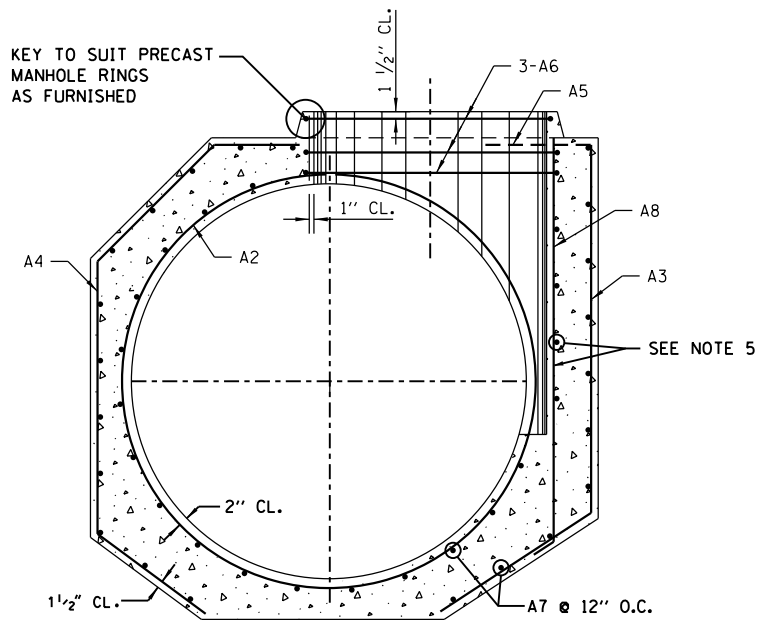


SECTION A-A

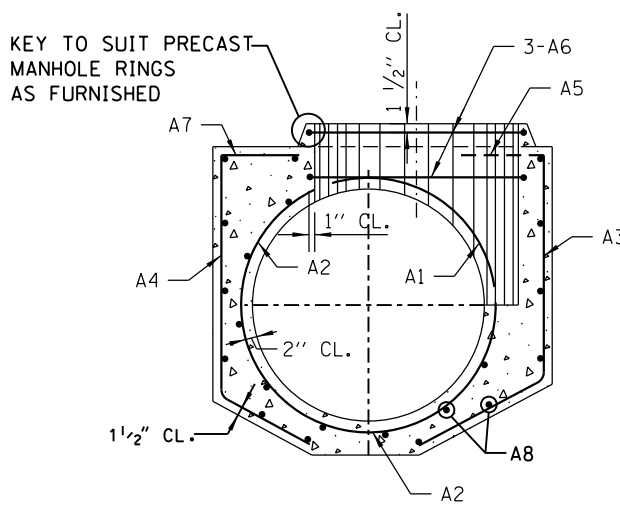

SECTION B-B

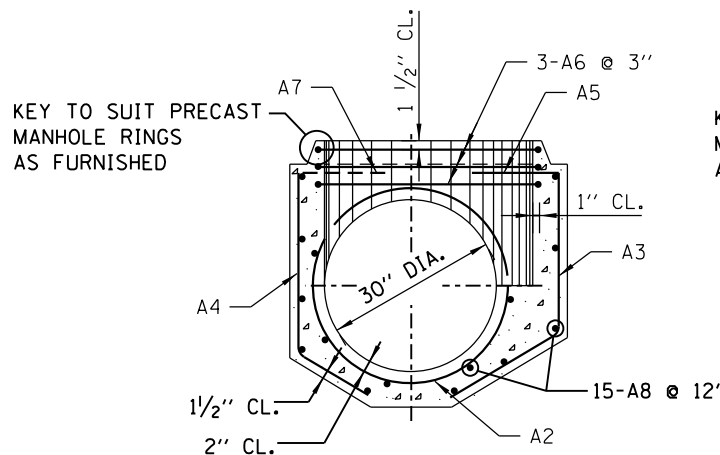

SECTION C-C

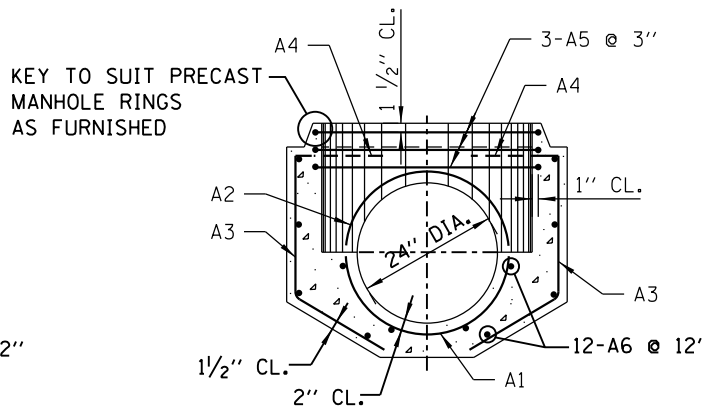

SECTION D-D

**MANHOLE BASE FOR SEWERS
48" DIA. TO 120" DIA. INCLUSIVE**

**MANHOLE BASE FOR SEWERS
36" DIA. AND 42" DIA.**

MANHOLE BASE FOR 30" DIA. SEWERS

MANHOLE BASE FOR 24" DIA. SEWERS

NOTES:
1. TWO LAYERS OF REINFORCEMENT FOR 66" DIA. MANHOLE AND OVER.

FILE PATH = C:\Users\chun\Desktop\60W28-CRMP-DI60W28-sht-CDWM-Detail-04.dgn

STANDARD REVISIONS	
DATE	DESCRIPTION
1/9/14	REVISION

PERCENT COMPLETE	DATE
30	
60	
75	
90	
100	
BULLETIN	

CITY OF CHICAGO DEPARTMENT OF WATER MANAGEMENT BUREAU OF ENGINEERING SERVICES		DRAWN: SDB DESIGNED: SDB CHECKED: SDB REVIEWED: SDB	A.5 OF PN
		REINFORCEMENT FOR TYPE "A" PRECAST MANHOLE BASES	



DI60W28-sht-CDWM-Detail-04.dgn
 USER NAME = chun
 PLOT SCALE = 1.0000' / 1"
 PLOT DATE = 3/25/2014

DESIGNED -	REVISED -
DRAWN -	REVISED -
CHECKED -	REVISED -
DATE - 03/28/14	REVISED -

**STATE OF ILLINOIS
DEPARTMENT OF TRANSPORTATION**

**CHICAGO DEPARTMENT OF WATER MANAGEMENT
STANDARD DETAILS**

SCALE: NTS SHEET 4 OF 8 SHEETS STA. TO STA.

F.A.I. R.T.E.	SECTION	COUNTY	TOTAL SHEETS	SHEET NO.
90/94/290	2013-010R	COOK	747	640
CONTRACT NO. 60W28			ILLINOIS FED. AID PROJECT	