


DATE	
BY	
FINISHED SURVEY	
NOTED SURVEY	
PLOTTED SURVEY	
AREAS CHECKED	

DATE	
BY	
ORIGINAL SURVEY	
NOTED SURVEY	
PLOTTED SURVEY	
AREAS CHECKED	

FILE PATH = p:\388039\p\1\ascomon\line\local\p\AEC\DWG\Documents\01_Americas\Transportation\62629938_Circle\Phase_1\1000_CDD_006_Roadway\Sheets\60W28_Contract\0160W28-SHT-XS-RampNW.dgn

NOTES:
 EXISTING UTILITIES SHOWN ARE FOR LATERAL REFERENCE ONLY. THE CONTRACTOR IS RESPONSIBLE FOR IDENTIFYING ALL EXISTING SEWERS AND UTILITIES PRIOR TO CONSTRUCTION. THE CONTRACTOR SHALL REFER TO THE UTILITY LOCATION PLANS FOR ADDITIONAL UTILITY INFORMATION.

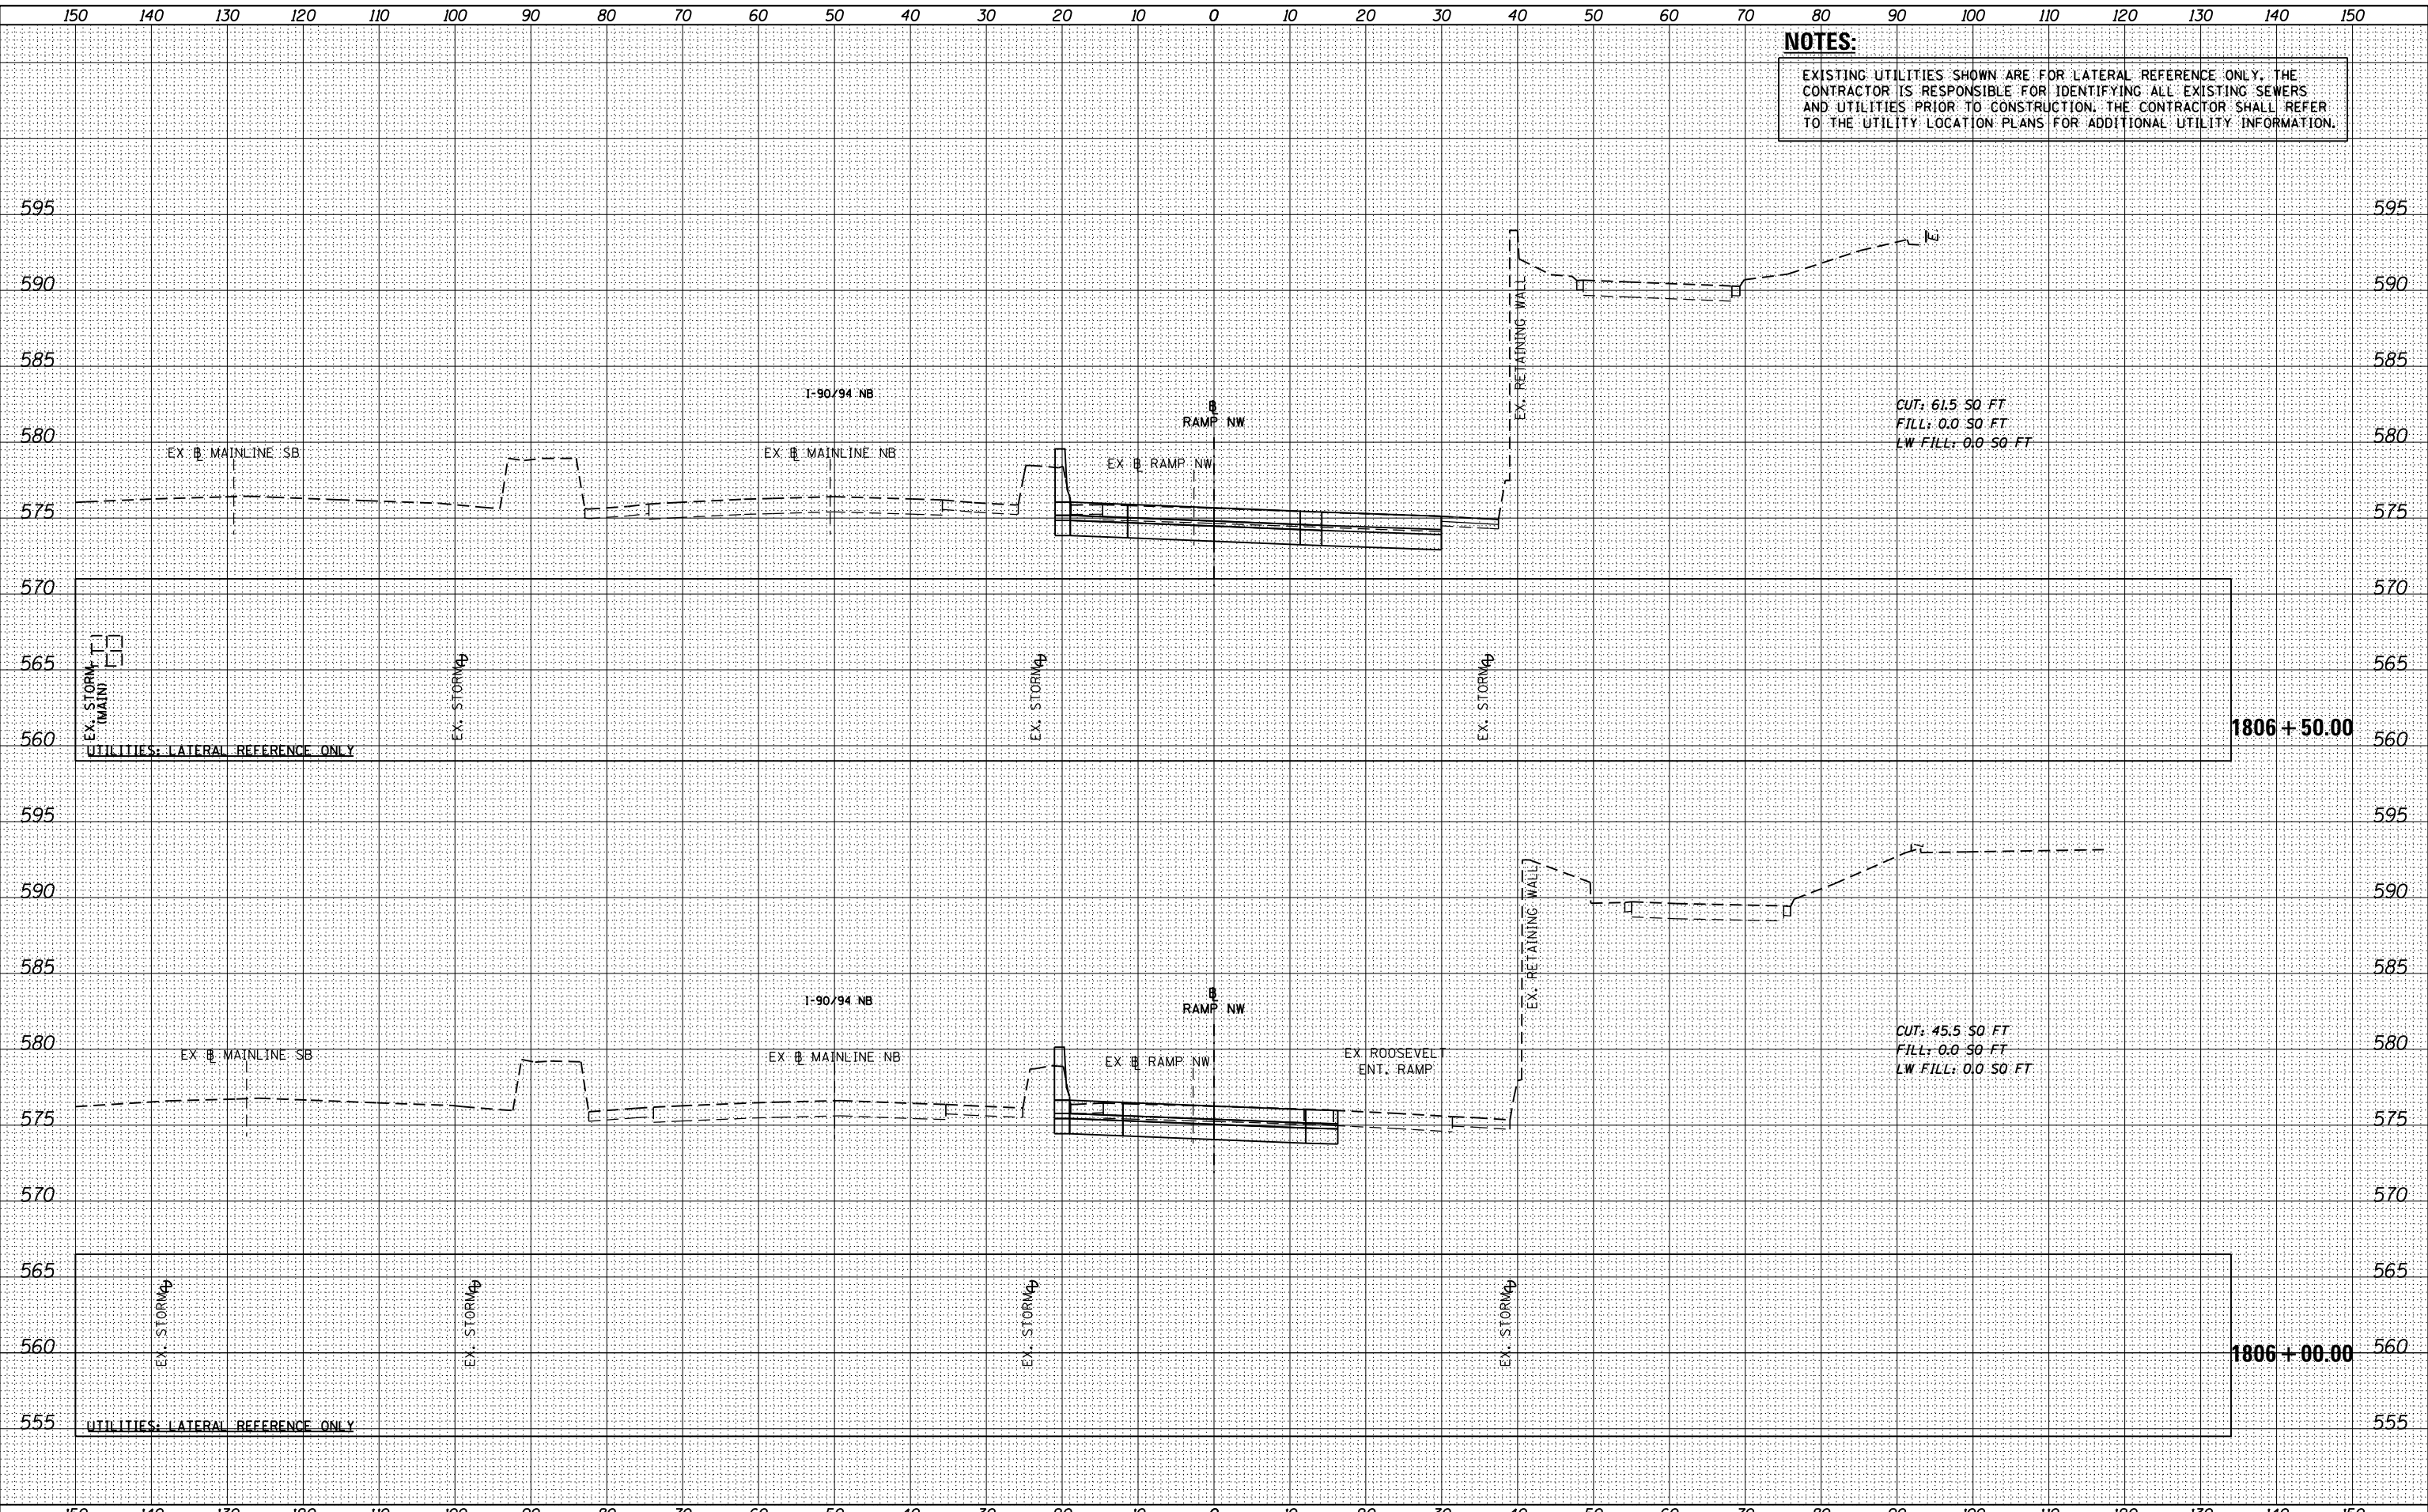

D160W28-SHT-XS-RampNW.dgn
 USER NAME = maronik
 PLOT SCALE = 10.0000' / in.
 PLOT DATE = 4/25/2014

DESIGNED - **NMM / AJP**
 DRAWN - **NMM / AJP**
 CHECKED - **K&R**
 DATE - **04/28/14**

REVISED -
 REVISED -
 REVISED -
 REVISED -

**STATE OF ILLINOIS
 DEPARTMENT OF TRANSPORTATION**

**CROSS SECTIONS
 RAMP NW**

SCALE: 1:5V, 1:10H SHEET 05 OF 51 SHEETS STA. 1806+00.00 TO STA. 1806+50.00

F.A.I. RTE.	SECTION	COUNTY	TOTAL SHEETS	SHEET NO.
90/94/290	2013-010R	COOK	747	650
CONTRACT NO. 60W28				

ILLINOIS FED. AID PROJECT