


DATE	
BY	
FINAL SURVEY	SURVEYED
NOTE BOOK	PLOTTED
NO.	TEMPLATE
	AREAS CHECKED

DATE	
BY	
ORIGINAL SURVEY	SURVEYED
NOTE BOOK	PLOTTED
NO.	TEMPLATE
	AREAS CHECKED

NOTES:

EXISTING UTILITIES SHOWN ARE FOR LATERAL REFERENCE ONLY. THE CONTRACTOR IS RESPONSIBLE FOR IDENTIFYING ALL EXISTING SEWERS AND UTILITIES PRIOR TO CONSTRUCTION. THE CONTRACTOR SHALL REFER TO THE UTILITY LOCATION PLANS FOR ADDITIONAL UTILITY INFORMATION.

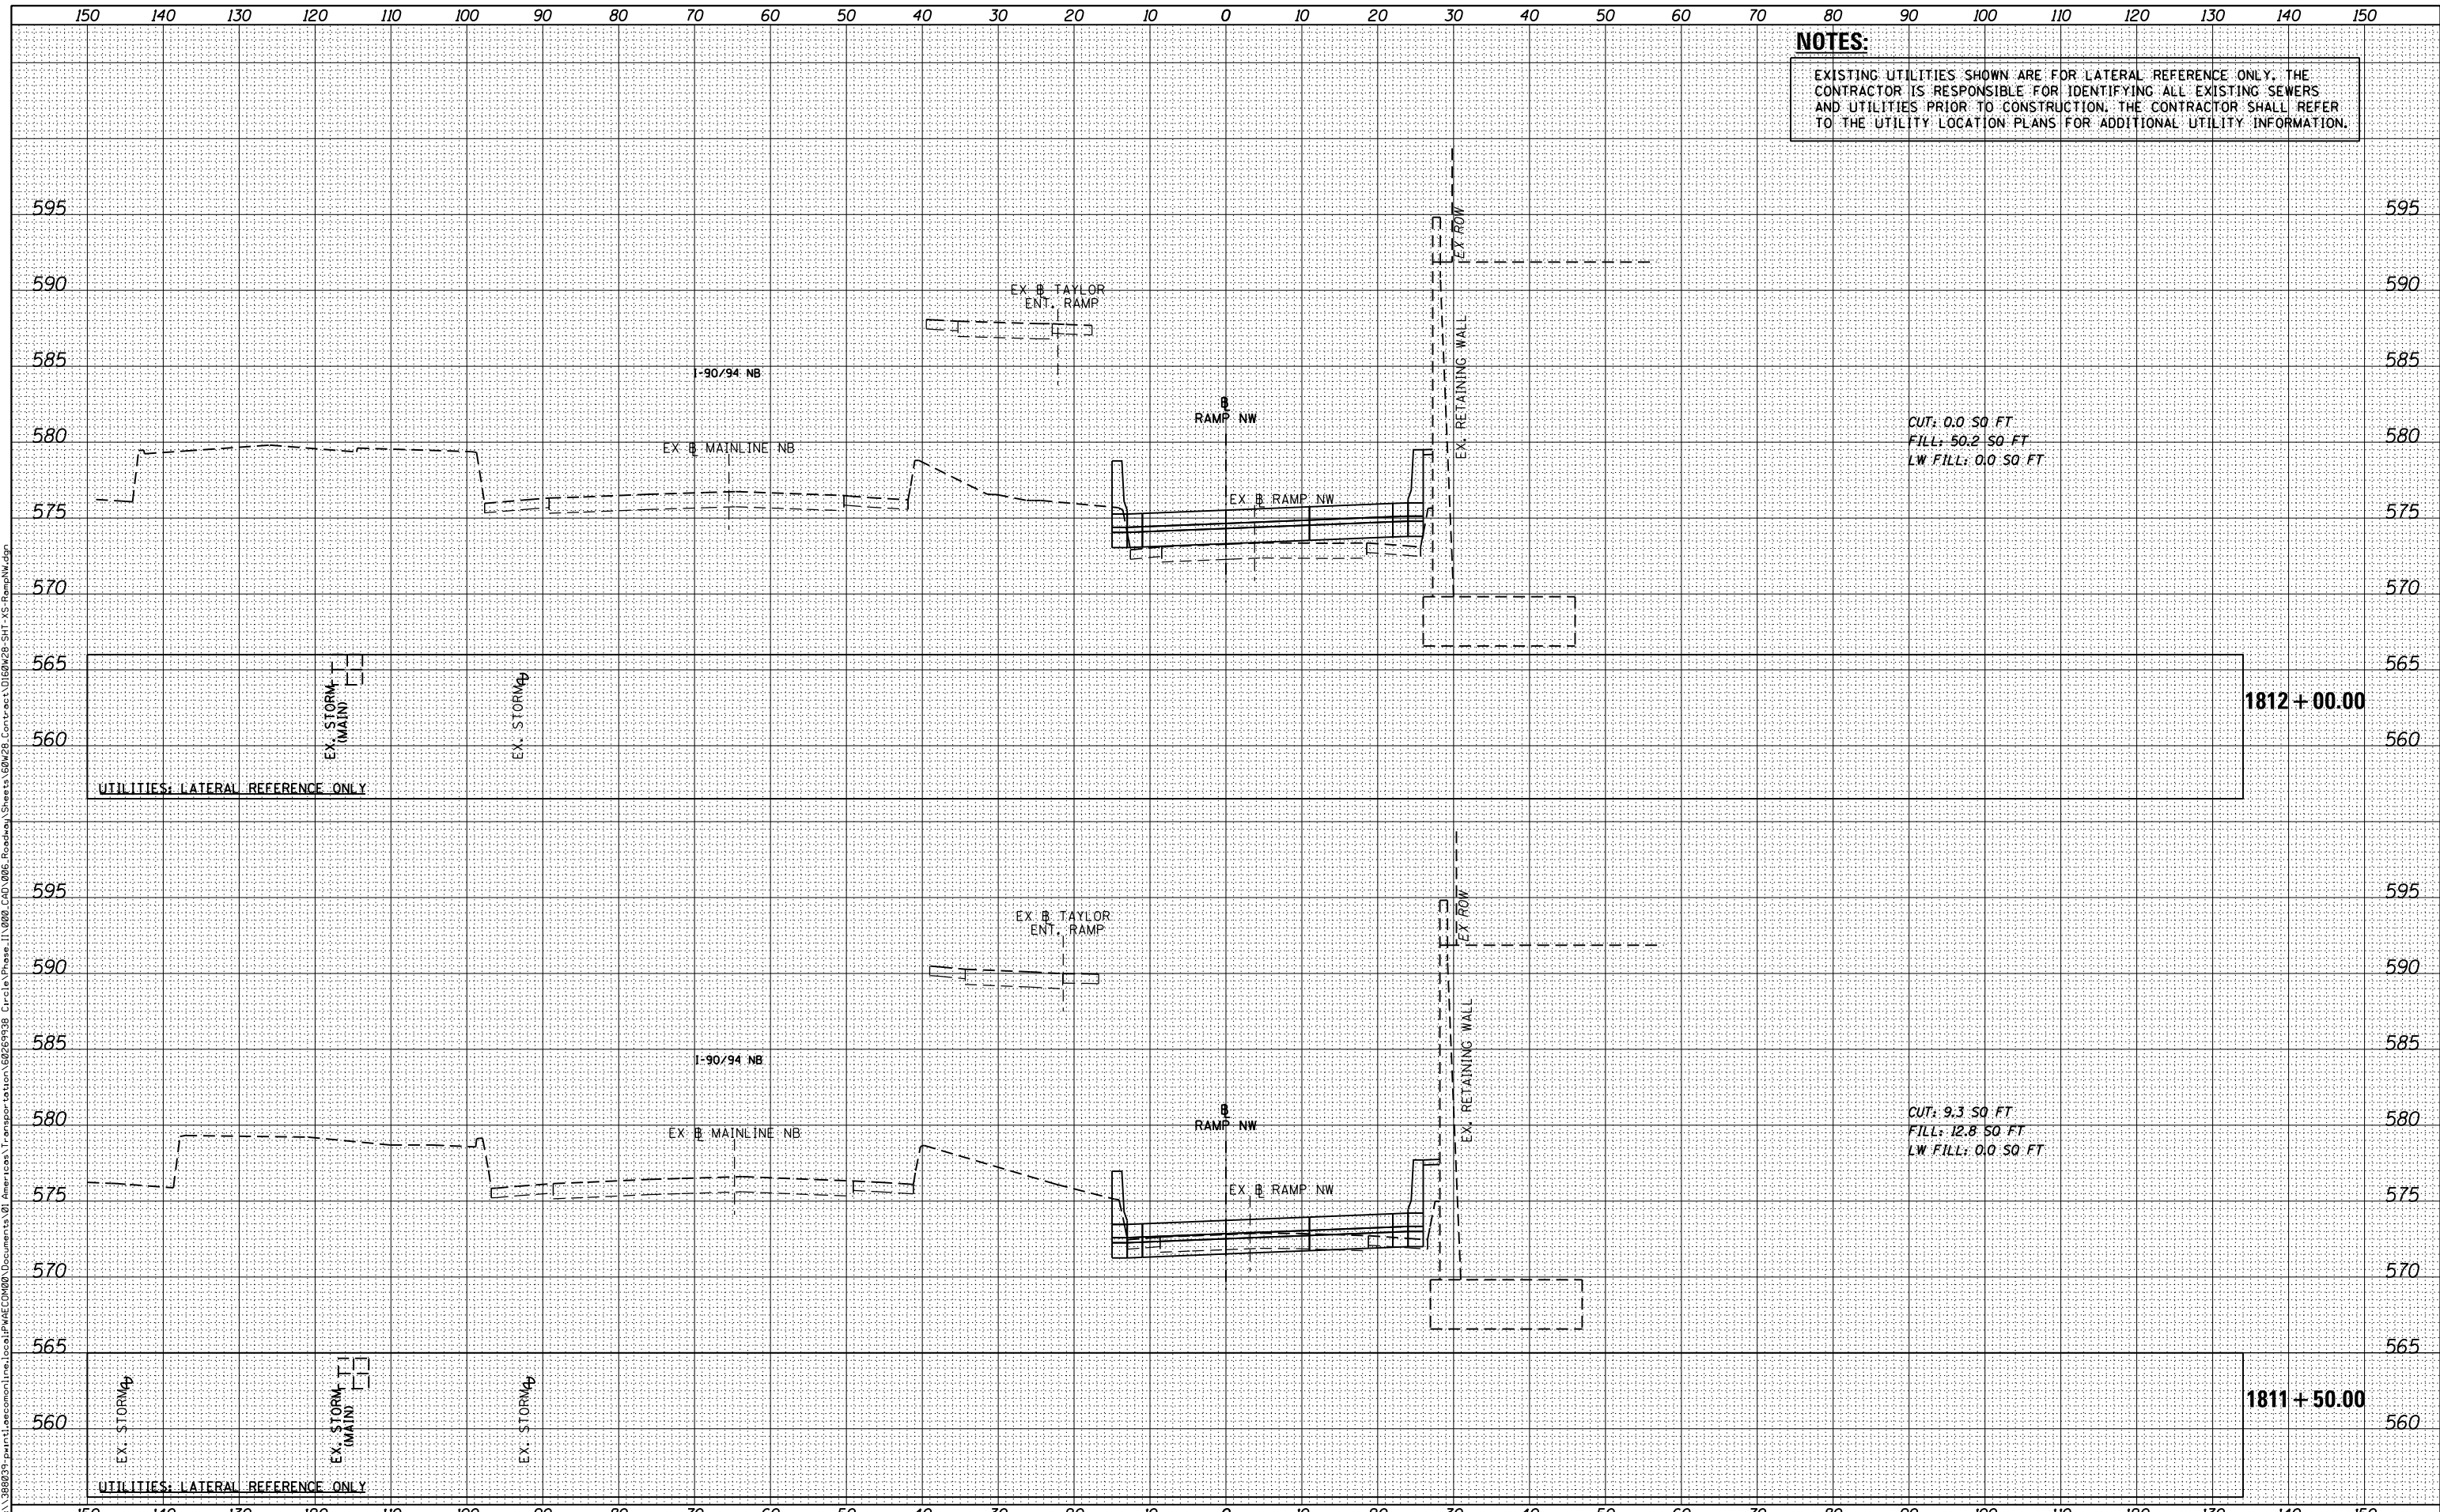

D160W28-SHT-XS-RampNW.dgn	DESIGNED -	NMM / AJP	REVISED -
USER NAME = maronik	DRAWN -	NMM / AJP	REVISED -
PLOT SCALE = 10.0000' / in.	CHECKED -	K&R	REVISED -
PLOT DATE = 4/25/2014	DATE -	04/28/14	REVISED -

**STATE OF ILLINOIS
DEPARTMENT OF TRANSPORTATION**

**CROSS SECTIONS
RAMP NW**

SCALE: 1:5V,1:10H SHEET 11 OF 51 SHEETS STA. 1811+50.00 TO STA. 1812+00.00

F.A.I. RTE.	SECTION	COUNTY	TOTAL SHEETS	SHEET NO.
90/94/290	2013-010R	COOK	747	656
				CONTRACT NO. 60W28
ILLINOIS FED. AID PROJECT				