


DATE	
BY	
FINAL SURVEY	SURVEYED
NOTE BOOK	PLOTTED
NO.	AREAS CHECKED

DATE	
BY	
ORIGINAL SURVEY	SURVEYED
NOTE BOOK	PLOTTED
NO.	AREAS CHECKED

FILE PATH = p:\388039-p\m1\ascom\line\local\PM\AEC\DWG\Documents\01_Americas\Transportation\60269938_Circle\Phase_1\000_CAD\006_Roadway\Sheets\60W28-SHT-XS-RampNW.dgn

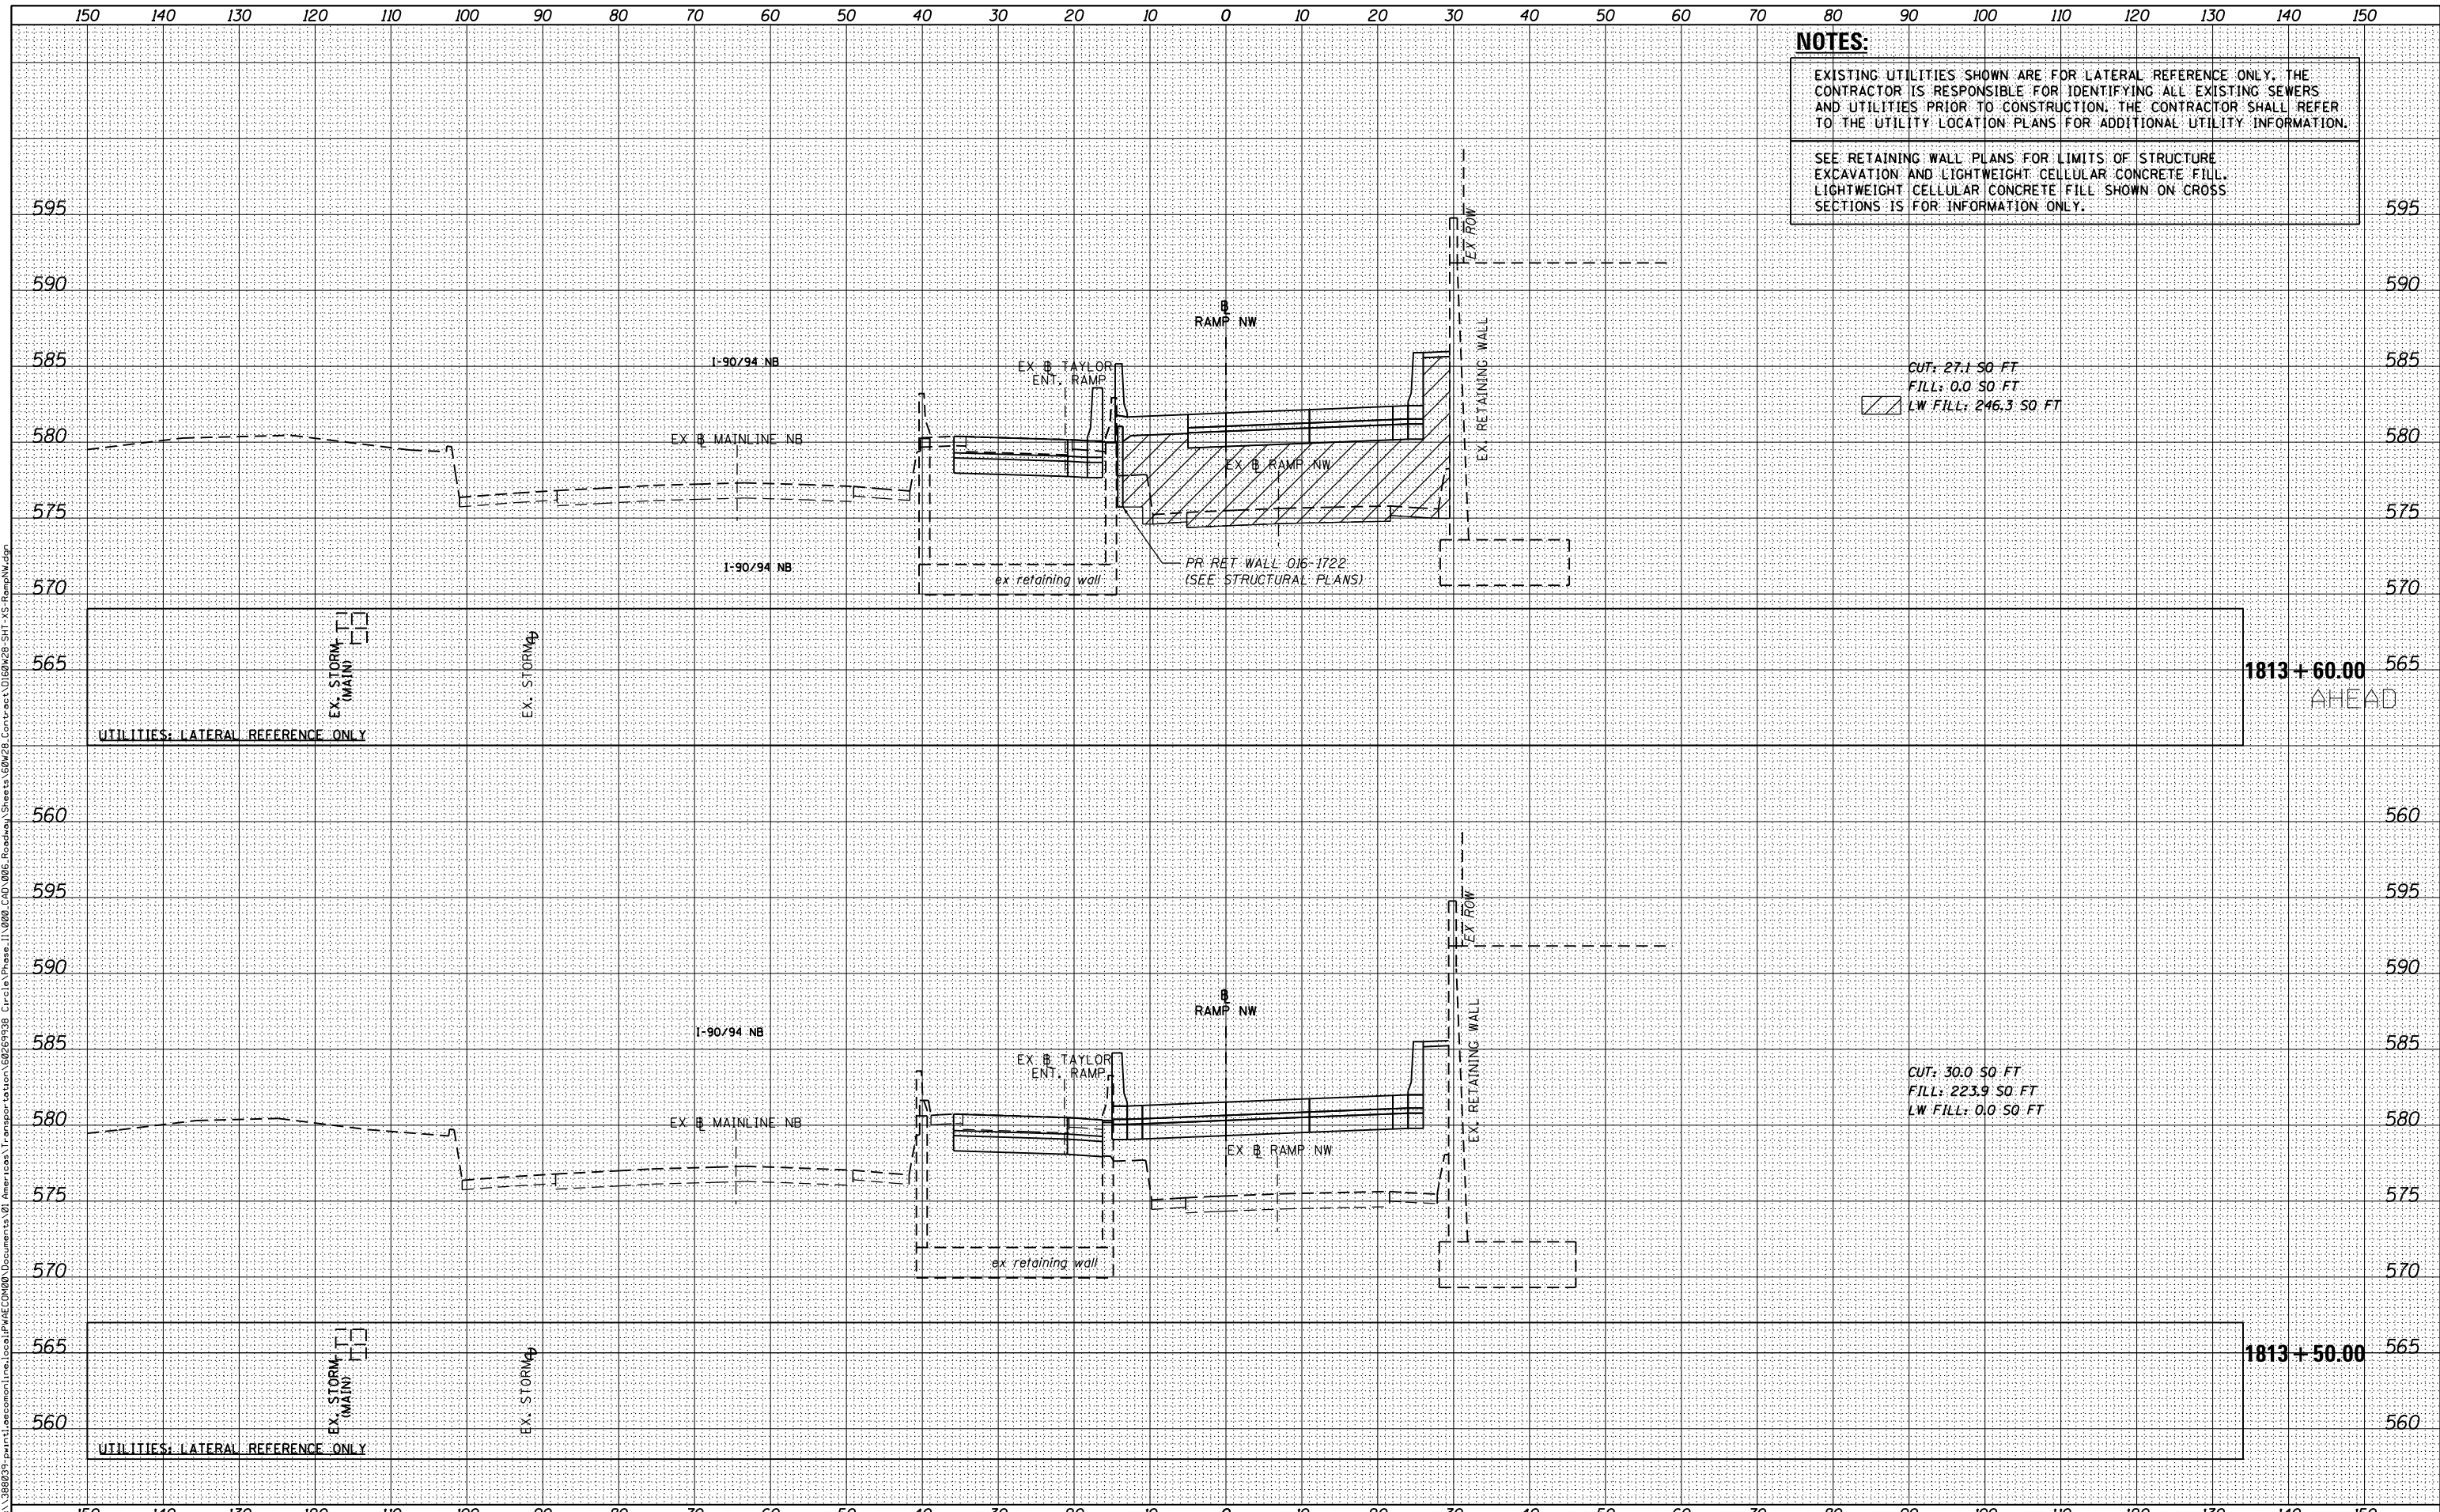

D160W28-SHT-XS-RampNW.dgn
 USER NAME = maronik
 PLOT SCALE = 10.0000' / in.
 PLOT DATE = 4/25/2014

DESIGNED - NMM / AJP
 DRAWN - NMM / AJP
 CHECKED - K&R
 DATE - 04/28/14

REVISED -
 REVISED -
 REVISED -
 REVISED -

STATE OF ILLINOIS
 DEPARTMENT OF TRANSPORTATION

CROSS SECTIONS
 RAMP NW

SCALE: 1:5V,1:10H SHEET 13 OF 51 SHEETS STA. 1813+50.00 TO STA. 1813+60.00

F.A.I. RTE.	SECTION	COUNTY	TOTAL SHEETS	SHEET NO.
90/94/290	2013-010R	COOK	747	658
			CONTRACT NO. 60W28	
ILLINOIS FED. AID PROJECT				