


NOTES:
 EXISTING UTILITIES SHOWN ARE FOR LATERAL REFERENCE ONLY. THE CONTRACTOR IS RESPONSIBLE FOR IDENTIFYING ALL EXISTING SEWERS AND UTILITIES PRIOR TO CONSTRUCTION. THE CONTRACTOR SHALL REFER TO THE UTILITY LOCATION PLANS FOR ADDITIONAL UTILITY INFORMATION.

DATE	BY	FINAL SURVEY	SURVEYED
		NOTE BOOK	PLOTTED
		AREAS CHECKED	TEMPLATE
			AREAS CHECKED

DATE	BY	ORIGINAL SURVEY	SURVEYED
		NOTE BOOK	PLOTTED
		AREAS CHECKED	TEMPLATE
			AREAS CHECKED

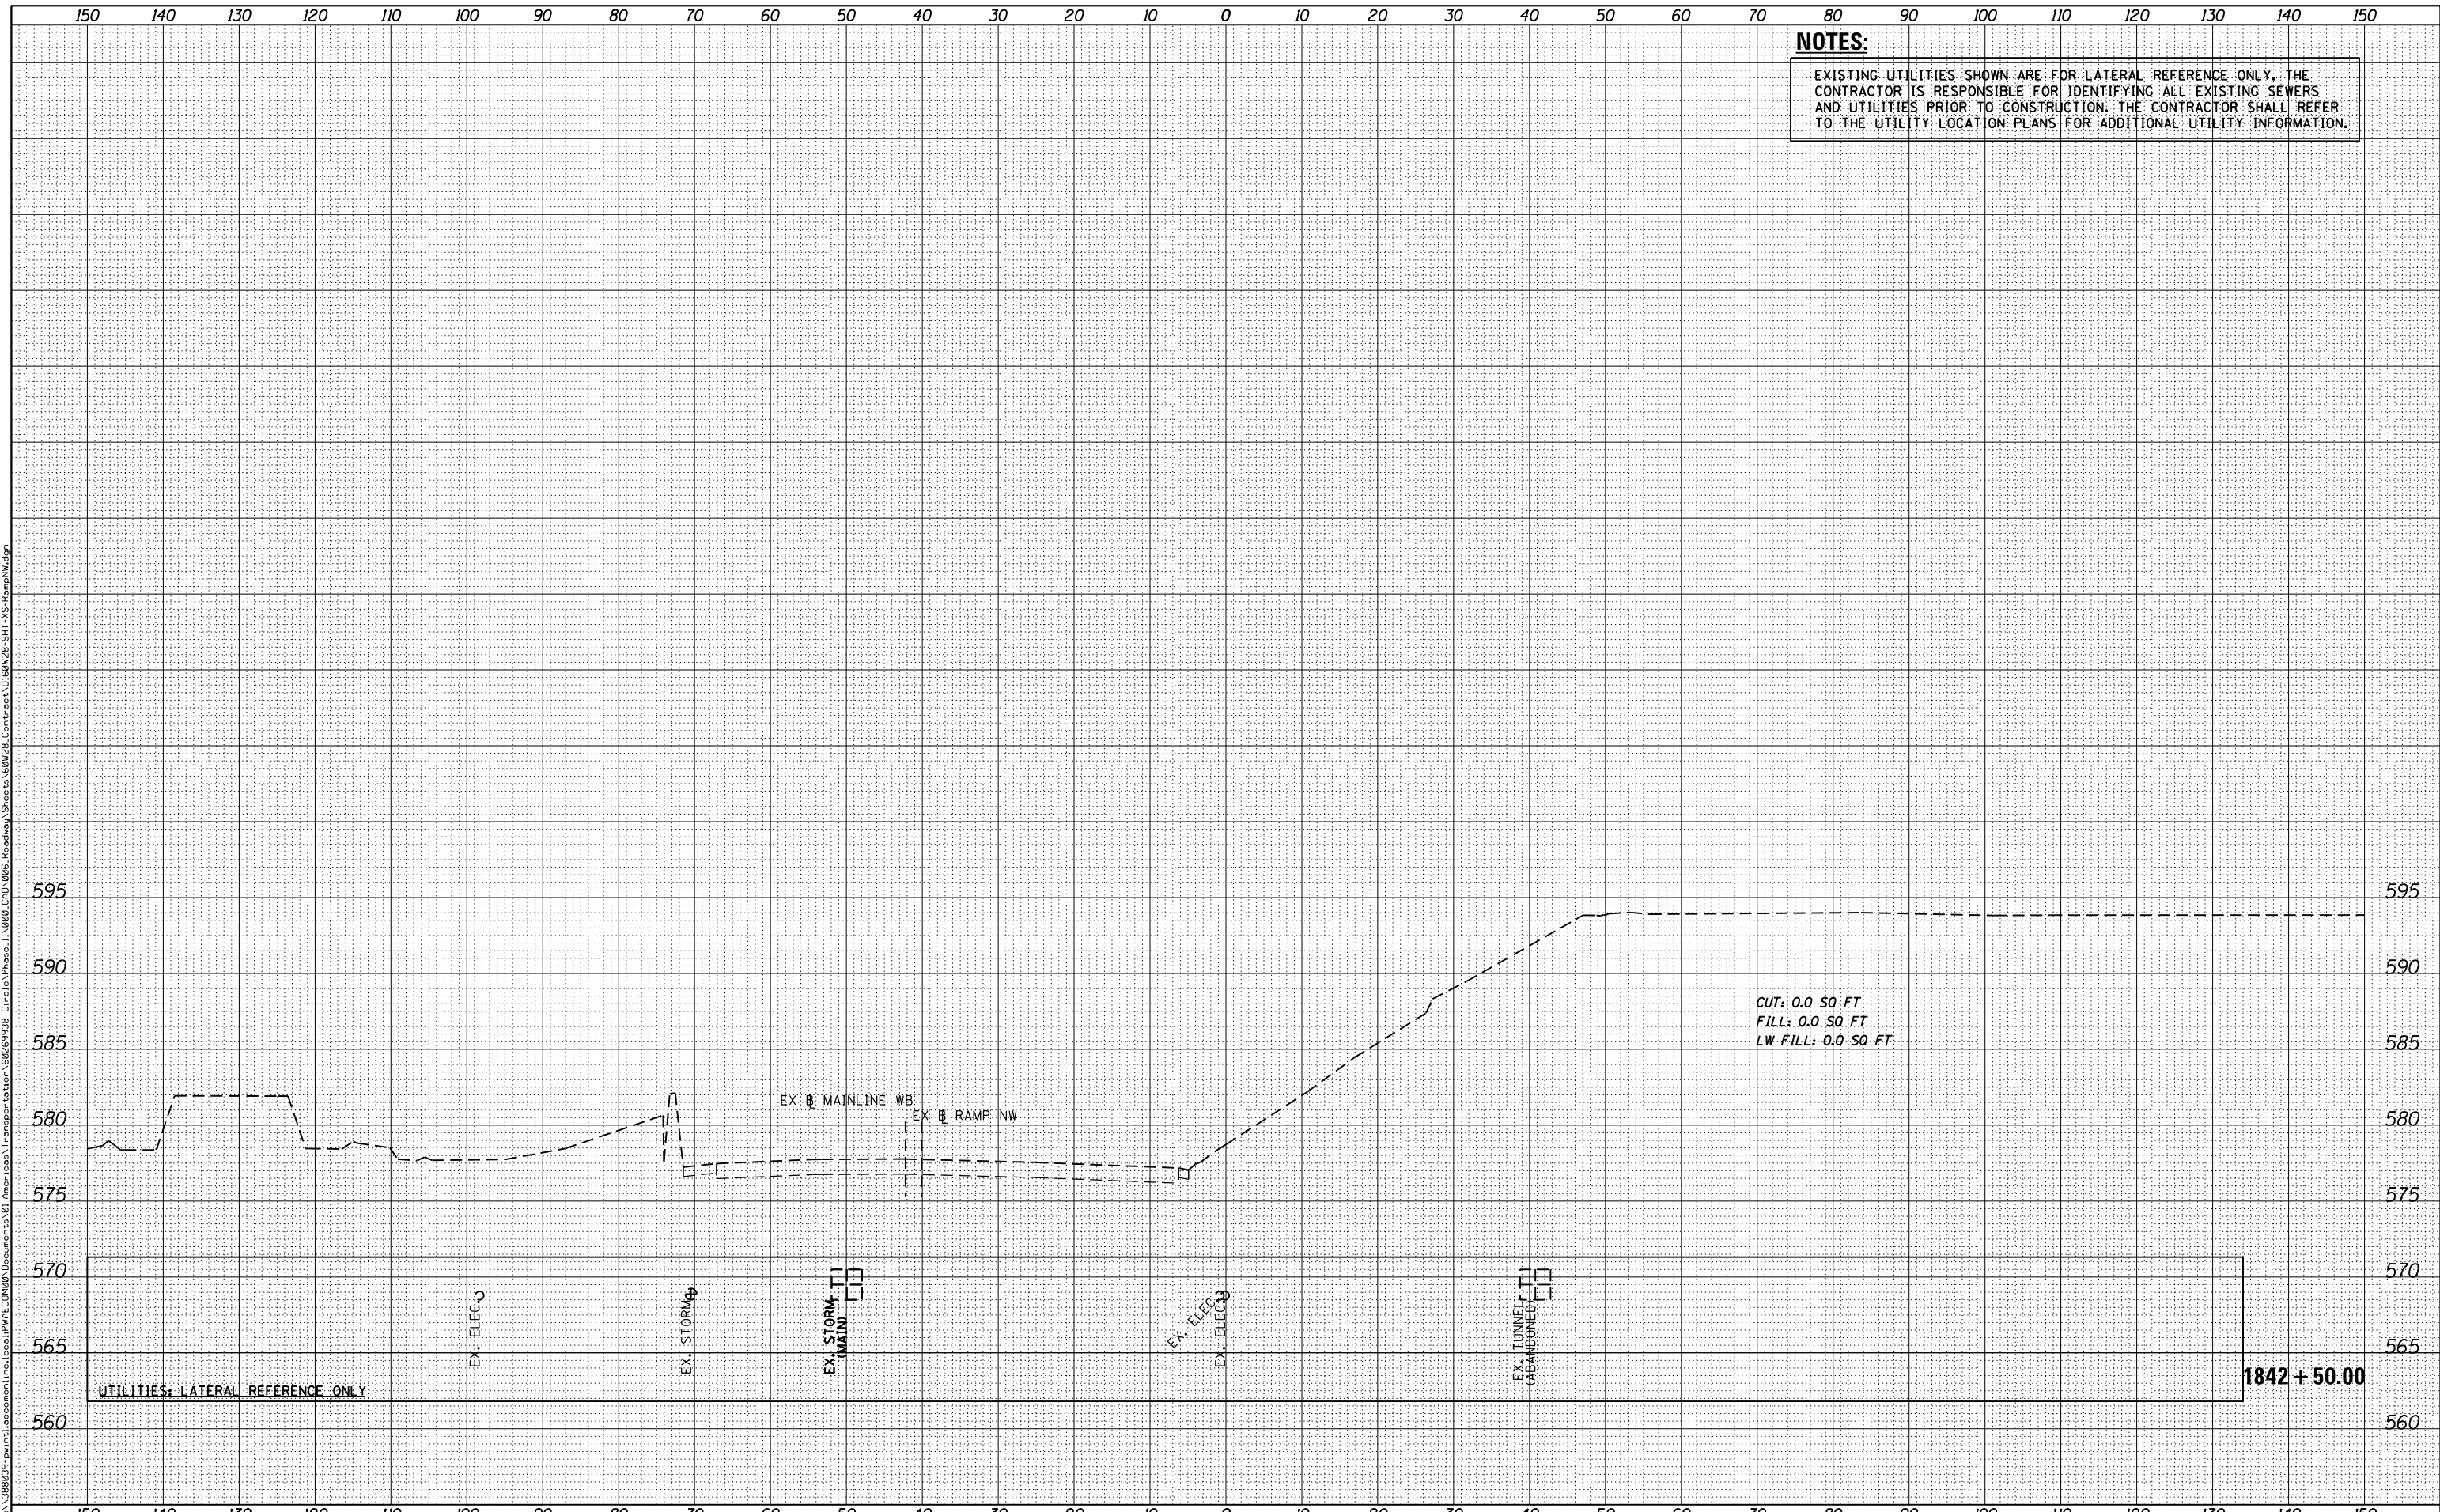

D160W28-SHT-XS-RampNW.dgn	DESIGNED -	NMM / AJP	REVISED -
USER NAME = maronik	DRAWN -	NMM / AJP	REVISED -
PLOT SCALE = 10.0000' / in.	CHECKED -	K&R	REVISED -
PLOT DATE = 4/25/2014	DATE -	04/28/14	REVISED -

**STATE OF ILLINOIS
 DEPARTMENT OF TRANSPORTATION**

**CROSS SECTIONS
 RAMP NW**

SCALE: 1:5V,1:10H SHEET 51 OF 51 SHEETS STA. 1842+50.00 TO STA. 1842+50.00

F.A.I. RTE.	SECTION	COUNTY	TOTAL SHEETS	SHEET NO.
90/94/290	2013-010R	COOK	747	696
CONTRACT NO. 60W28			ILLINOIS FED. AID PROJECT	