


DATE	
BY	
FINAL SURVEY	
NOTE BOOK	
NO.	
SURVEYED	
PLOTTED	
TEMPLATE	
AREAS	
CHECKED	

DATE	
BY	
ORIGINAL SURVEY	
NOTE BOOK	
NO.	
SURVEYED	
PLOTTED	
TEMPLATE	
AREAS	
CHECKED	

FILE PATH = p:\388037\pmt\ascomon\line\local\p\AEC\DWG\Documents\01_Americas\Transportation\62629938_Circle\Phase\1\000_CDD\006_Roadway\Sheets\60W28-SHT-XS-RAMP-NW.TXD

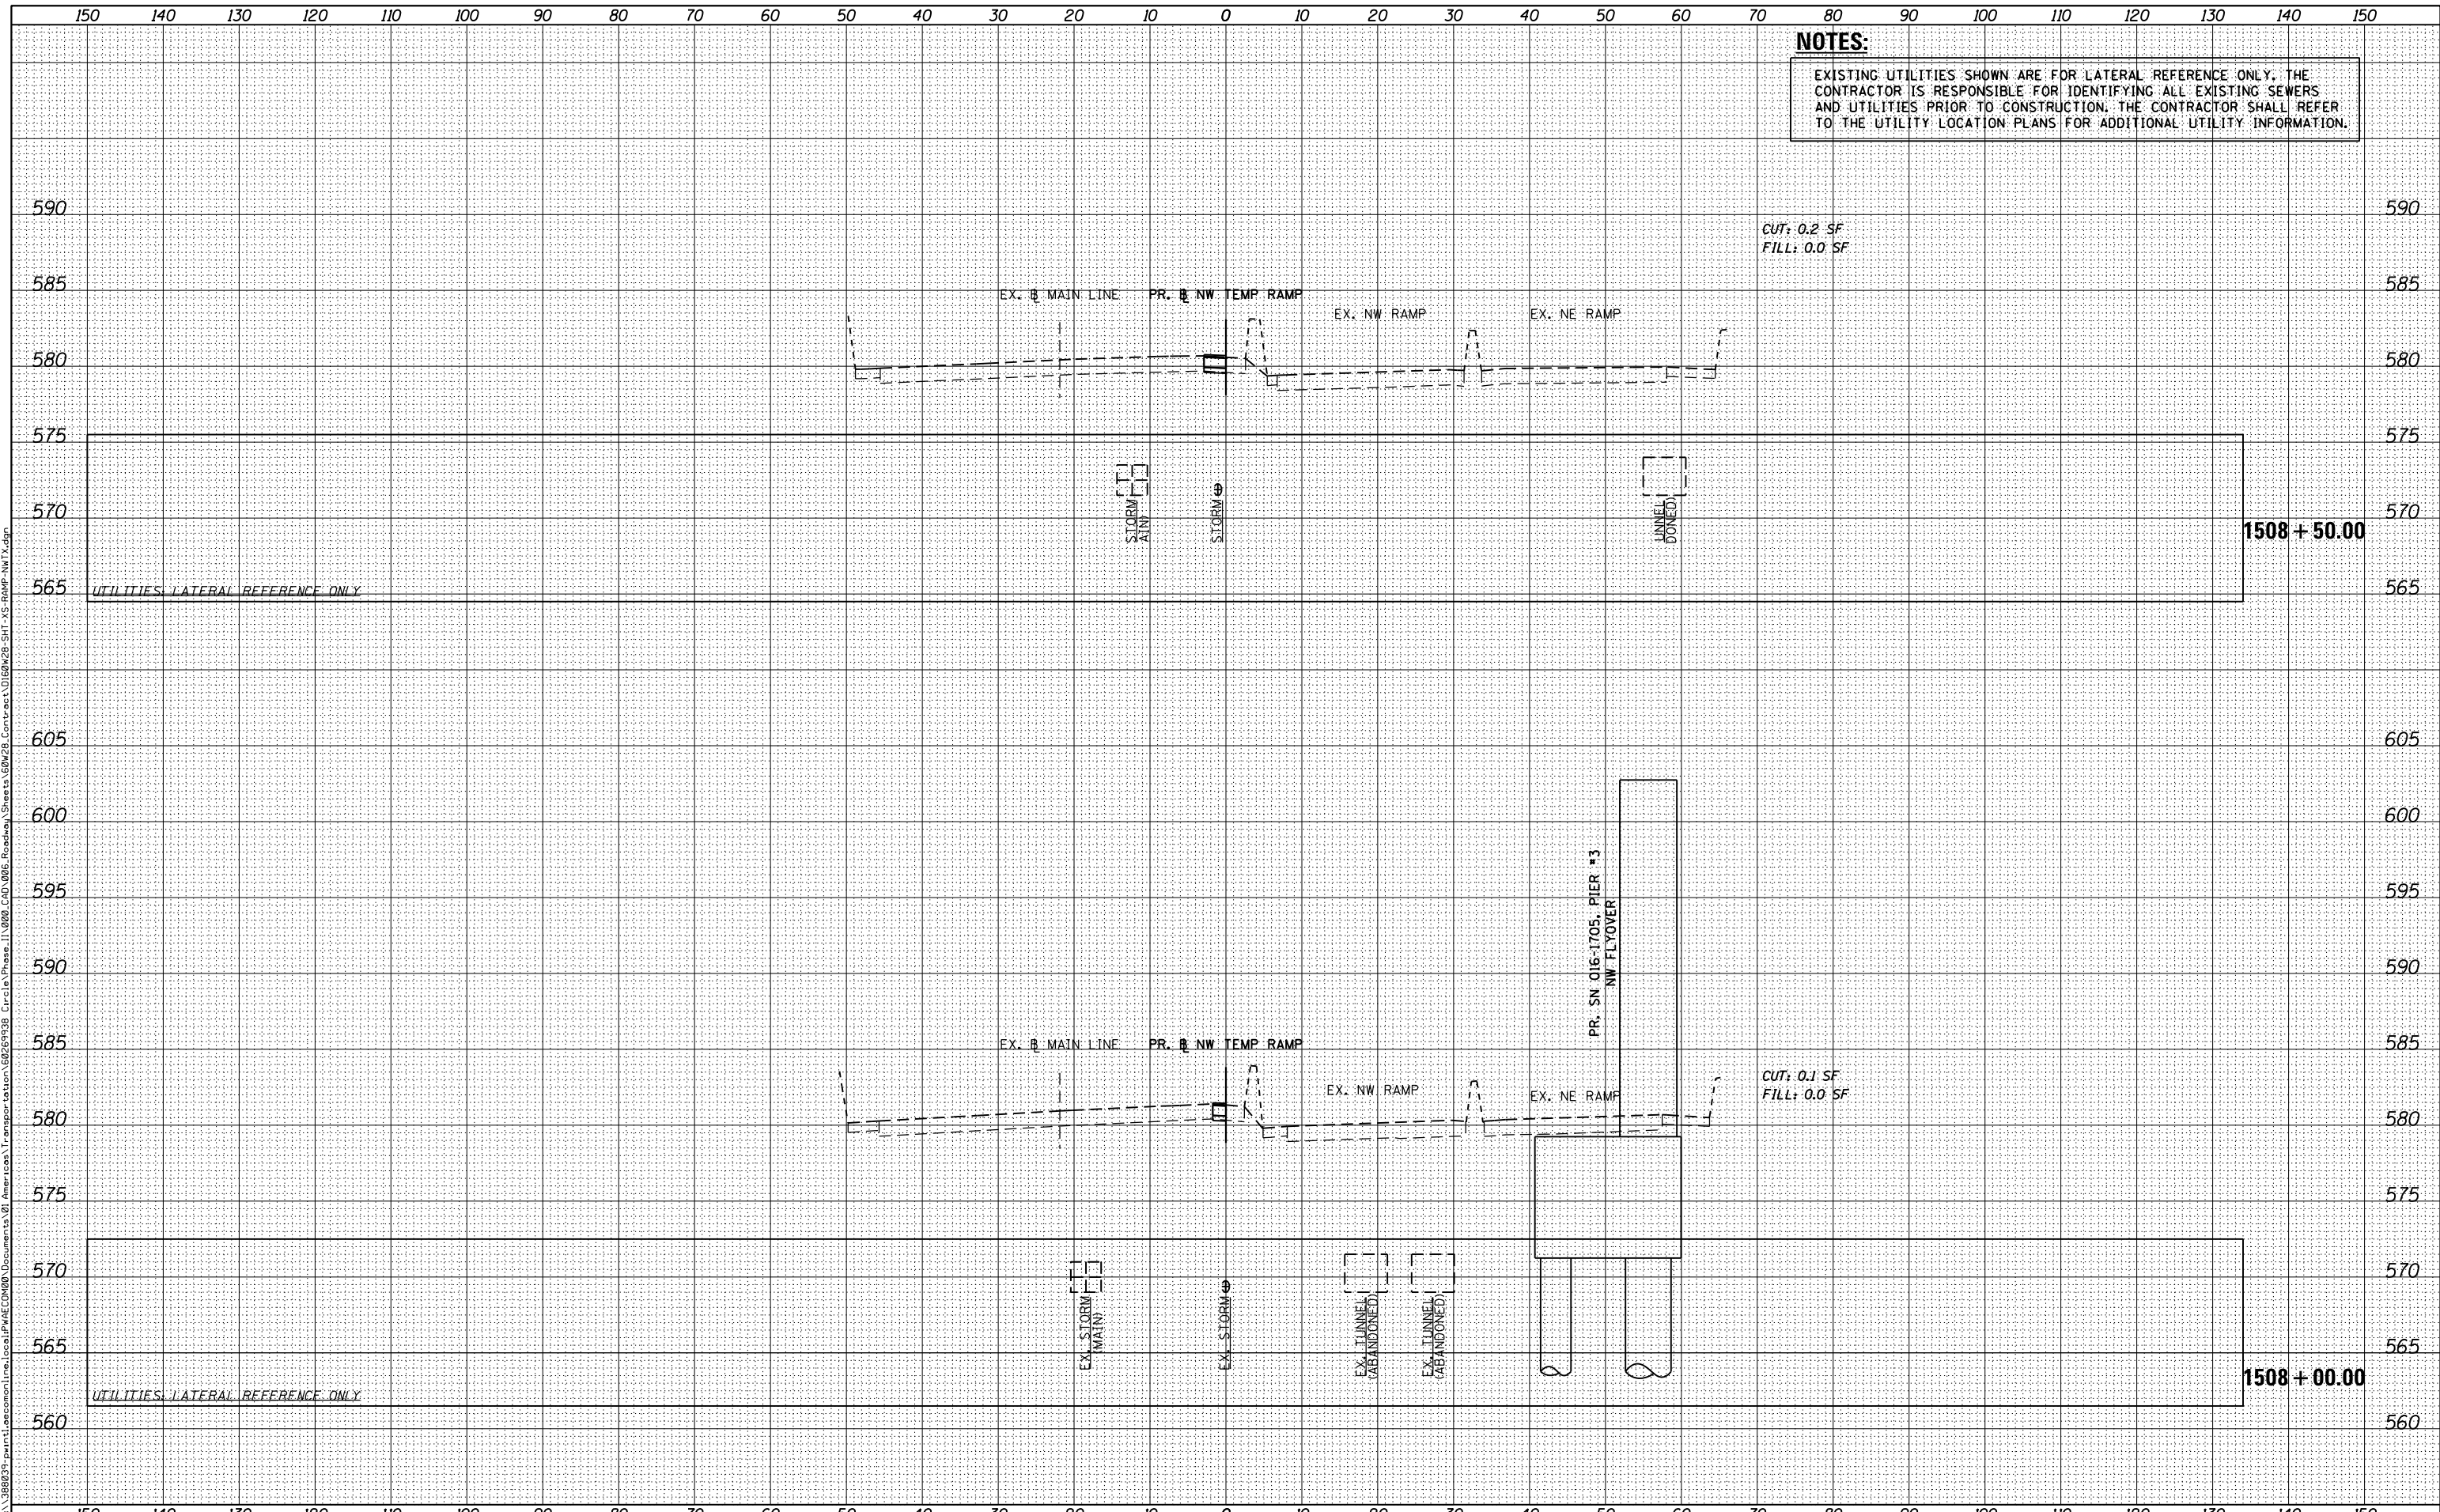

NOTES:
 EXISTING UTILITIES SHOWN ARE FOR LATERAL REFERENCE ONLY. THE CONTRACTOR IS RESPONSIBLE FOR IDENTIFYING ALL EXISTING SEWERS AND UTILITIES PRIOR TO CONSTRUCTION. THE CONTRACTOR SHALL REFER TO THE UTILITY LOCATION PLANS FOR ADDITIONAL UTILITY INFORMATION.

CUT: 0.2 SF
 FILL: 0.0 SF

CUT: 0.1 SF
 FILL: 0.0 SF



D160W28-SHT-XS-RAMP-NW.TXD
 USER NAME = maronik
 PLOT SCALE = 10.0000' / in.
 PLOT DATE = 4/25/2014

DESIGNED - **NWMP / AJP**
 DRAWN - **NWMP / AJP**
 CHECKED - **KMM**
 DATE - **04/28/14**

REVISED -
 REVISED -
 REVISED -
 REVISED -

**STATE OF ILLINOIS
 DEPARTMENT OF TRANSPORTATION**

**CROSS SECTIONS
 RAMP NW (NB TEMP)**

SCALE: 1:5V, 1:10H SHEET 2 OF 8 SHEETS STA. 1508+00.00 TO STA. 1508+50.00

F.A.I. RTE.	SECTION	COUNTY	TOTAL SHEETS	SHEET NO.
90/94/290	2013-010R	COOK	747	698
CONTRACT NO. 60W28				

ILLINOIS FED. AID PROJECT