


NOTES:
 EXISTING UTILITIES SHOWN ARE FOR LATERAL REFERENCE ONLY. THE CONTRACTOR IS RESPONSIBLE FOR IDENTIFYING ALL EXISTING SEWERS AND UTILITIES PRIOR TO CONSTRUCTION. THE CONTRACTOR SHALL REFER TO THE UTILITY LOCATION PLANS FOR ADDITIONAL UTILITY INFORMATION.

DATE	
BY	
FINAL SURVEY	
SURVEYED	
PLOTTED	
TEMPLATE	
NOTE BOOK	
AREAS CHECKED	
NO.	

DATE	
BY	
ORIGINAL SURVEY	
SURVEYED	
PLOTTED	
TEMPLATE	
NOTE BOOK	
AREAS CHECKED	
NO.	

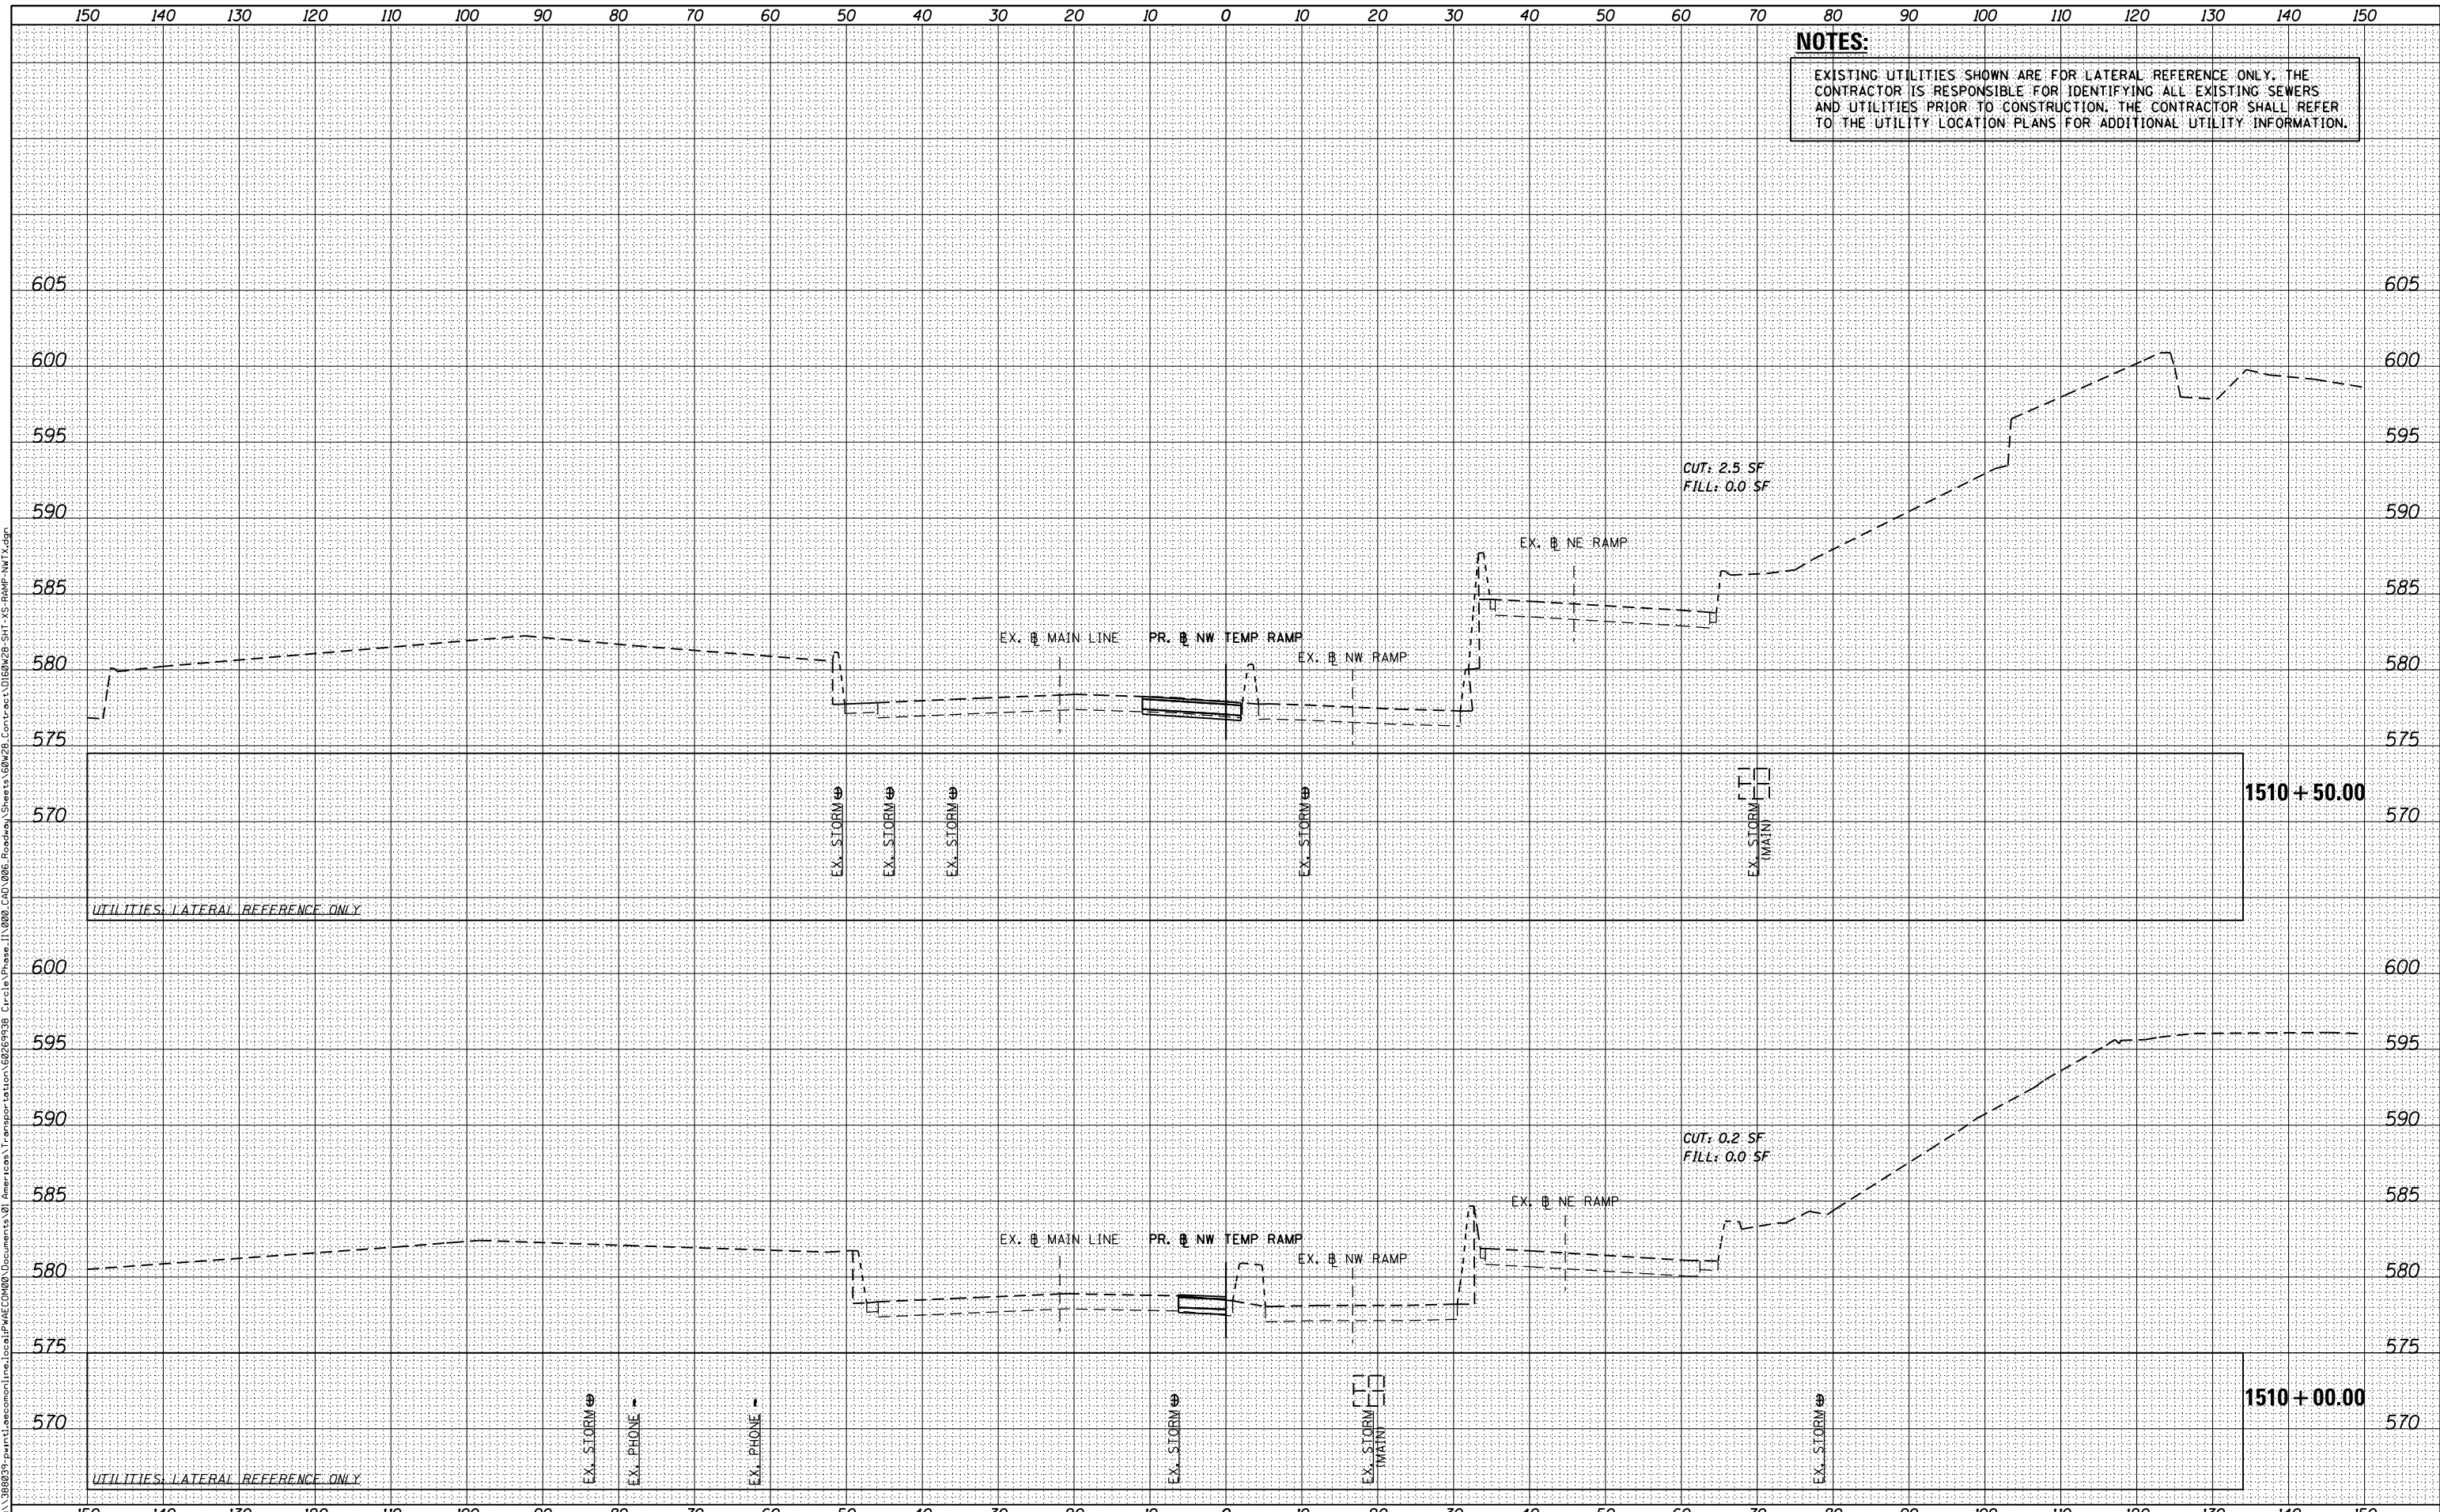

D160W28-SHT-XS-RAMP-NW.TX.dgn	DESIGNED -	NWMP / AJP	REVISED -
USER NAME = maronik	DRAWN -	NWMP / AJP	REVISED -
PLOT SCALE = 10.0000' / in.	CHECKED -	KMM	REVISED -
PLOT DATE = 4/25/2014	DATE -	04/28/14	REVISED -

**STATE OF ILLINOIS
 DEPARTMENT OF TRANSPORTATION**

**CROSS SECTIONS
 RAMP NW (NB TEMP)**

SCALE: 1:5V, 1:10H SHEET 4 OF 8 SHEETS STA. 1510+00.00 TO STA. 1510+50.00

F.A.I. RTE.	SECTION	COUNTY	TOTAL SHEETS	SHEET NO.
90/94/290	2013-010R	COOK	747	700
				CONTRACT NO. 60W28
ILLINOIS FED. AID PROJECT				