


DATE	
BY	
FINAL SURVEY	
SURVEYED	
PLOTTED	
TEMPLATE	
AREAS	
CHECKED	
NO.	

DATE	
BY	
ORIGINAL SURVEY	
SURVEYED	
PLOTTED	
TEMPLATE	
AREAS	
CHECKED	
NO.	

FILE PATH = p:\38803-projects\ascom\line\local\p\AEC\DWG\Documents\01_Americas\Transportation\60269938_Circle\Phase_1\000_CDD_006_Roadway\Sheets\60W28-SHT-XS-RAMP-NW1.dgn

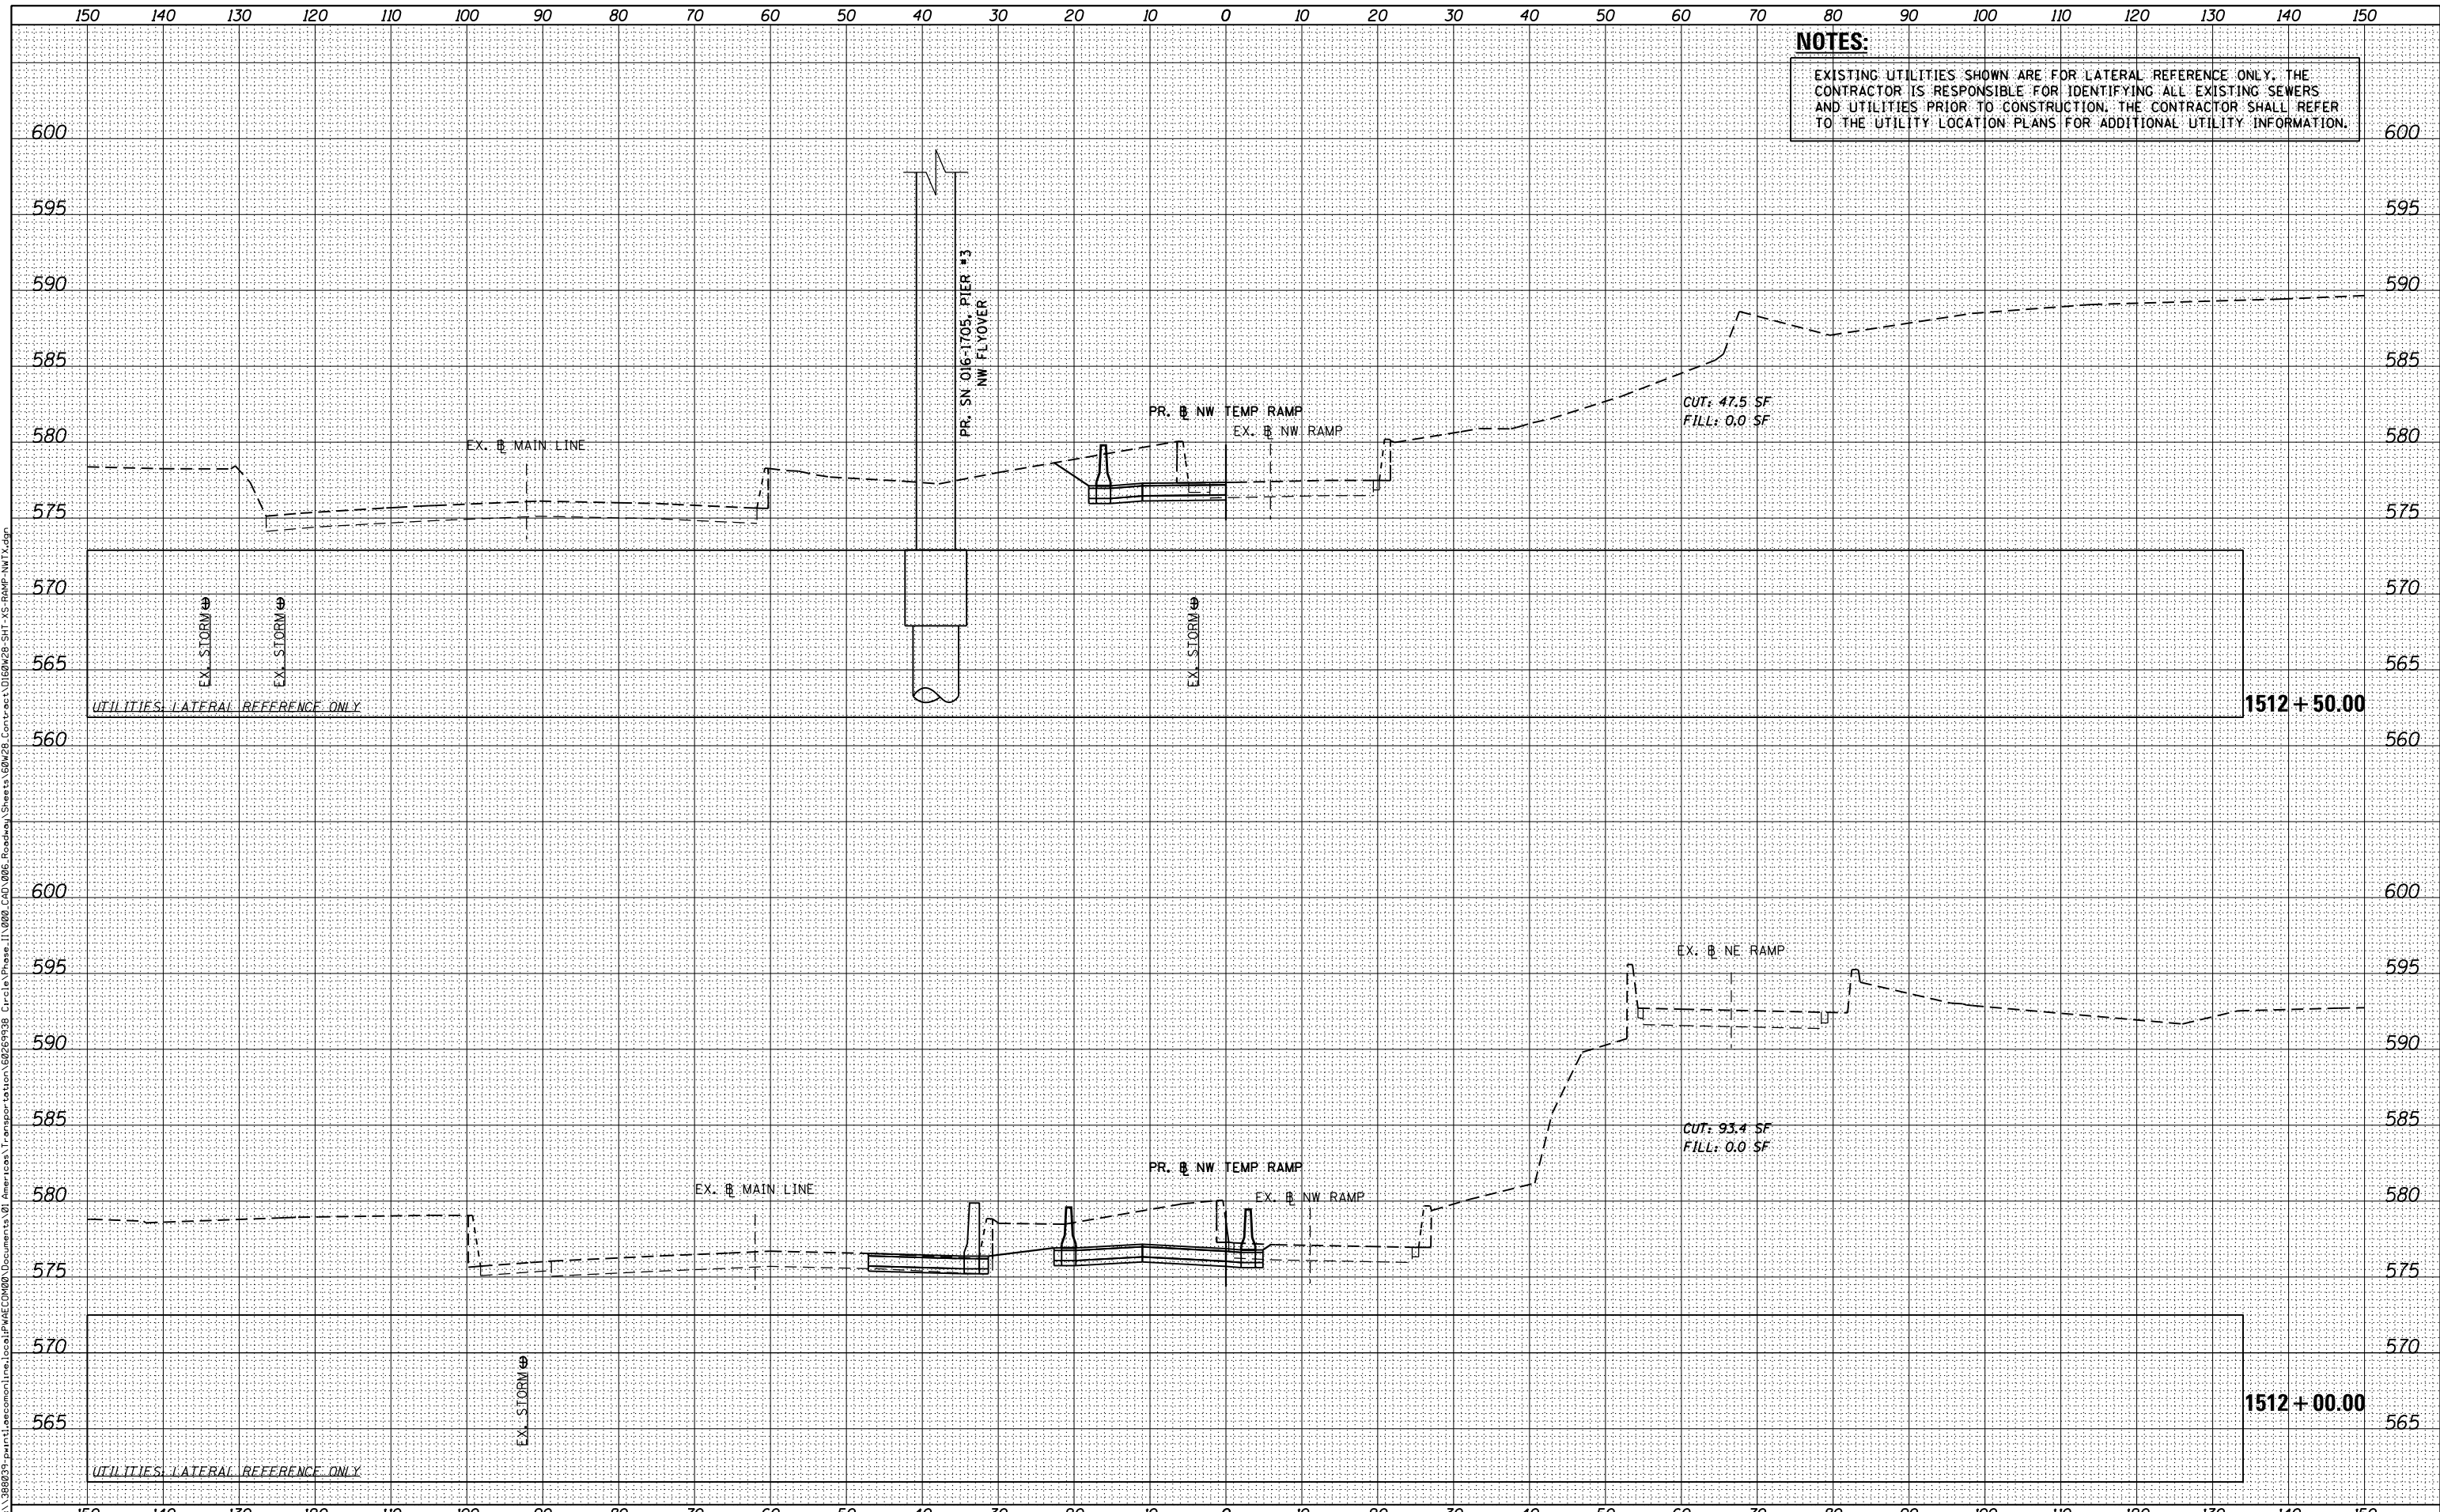

D160W28-SHT-XS-RAMP-NW1.dgn
 USER NAME = maronik
 PLOT SCALE = 10.0000' / in.
 PLOT DATE = 4/25/2014

DESIGNED - **NWMP / AJP**
 DRAWN - **NWMP / AJP**
 CHECKED - **KMM**
 DATE - **04/28/14**

REVISED -
 REVISED -
 REVISED -
 REVISED -

**STATE OF ILLINOIS
 DEPARTMENT OF TRANSPORTATION**

**CROSS SECTIONS
 RAMP NW (NB TEMP)**

SCALE: 1:5V, 1:10H SHEET 6 OF 8 SHEETS STA. 1512+00.00 TO STA. 1512+50.00

F.A.I. RTE.	SECTION	COUNTY	TOTAL SHEETS	SHEET NO.
90/94/290	2013-010R	COOK	747	702
				CONTRACT NO. 60W28

ILLINOIS FED. AID PROJECT