


DATE	
BY	
FINAL SURVEY	SURVEYED
NOTE BOOK	PLOTTED
	TEMPLATE
	AREAS CHECKED
NO.	

DATE	
BY	
ORIGINAL SURVEY	SURVEYED
NOTE BOOK	PLOTTED
	TEMPLATE
	AREAS CHECKED
NO.	

FILE PATH = p:\388039\pmt\asecom\line\local\p\AEC\DWG\Documents\01_Americas\Transportation\62629938_Circle Phase II\000_CDD\006_Roadway\Sheets\60W28_Contr\ast\0160W28-SHT-XS-RAMP-NWT.dgn

NOTES:
EXISTING UTILITIES SHOWN ARE FOR LATERAL REFERENCE ONLY. THE CONTRACTOR IS RESPONSIBLE FOR IDENTIFYING ALL EXISTING SEWERS AND UTILITIES PRIOR TO CONSTRUCTION. THE CONTRACTOR SHALL REFER TO THE UTILITY LOCATION PLANS FOR ADDITIONAL UTILITY INFORMATION.

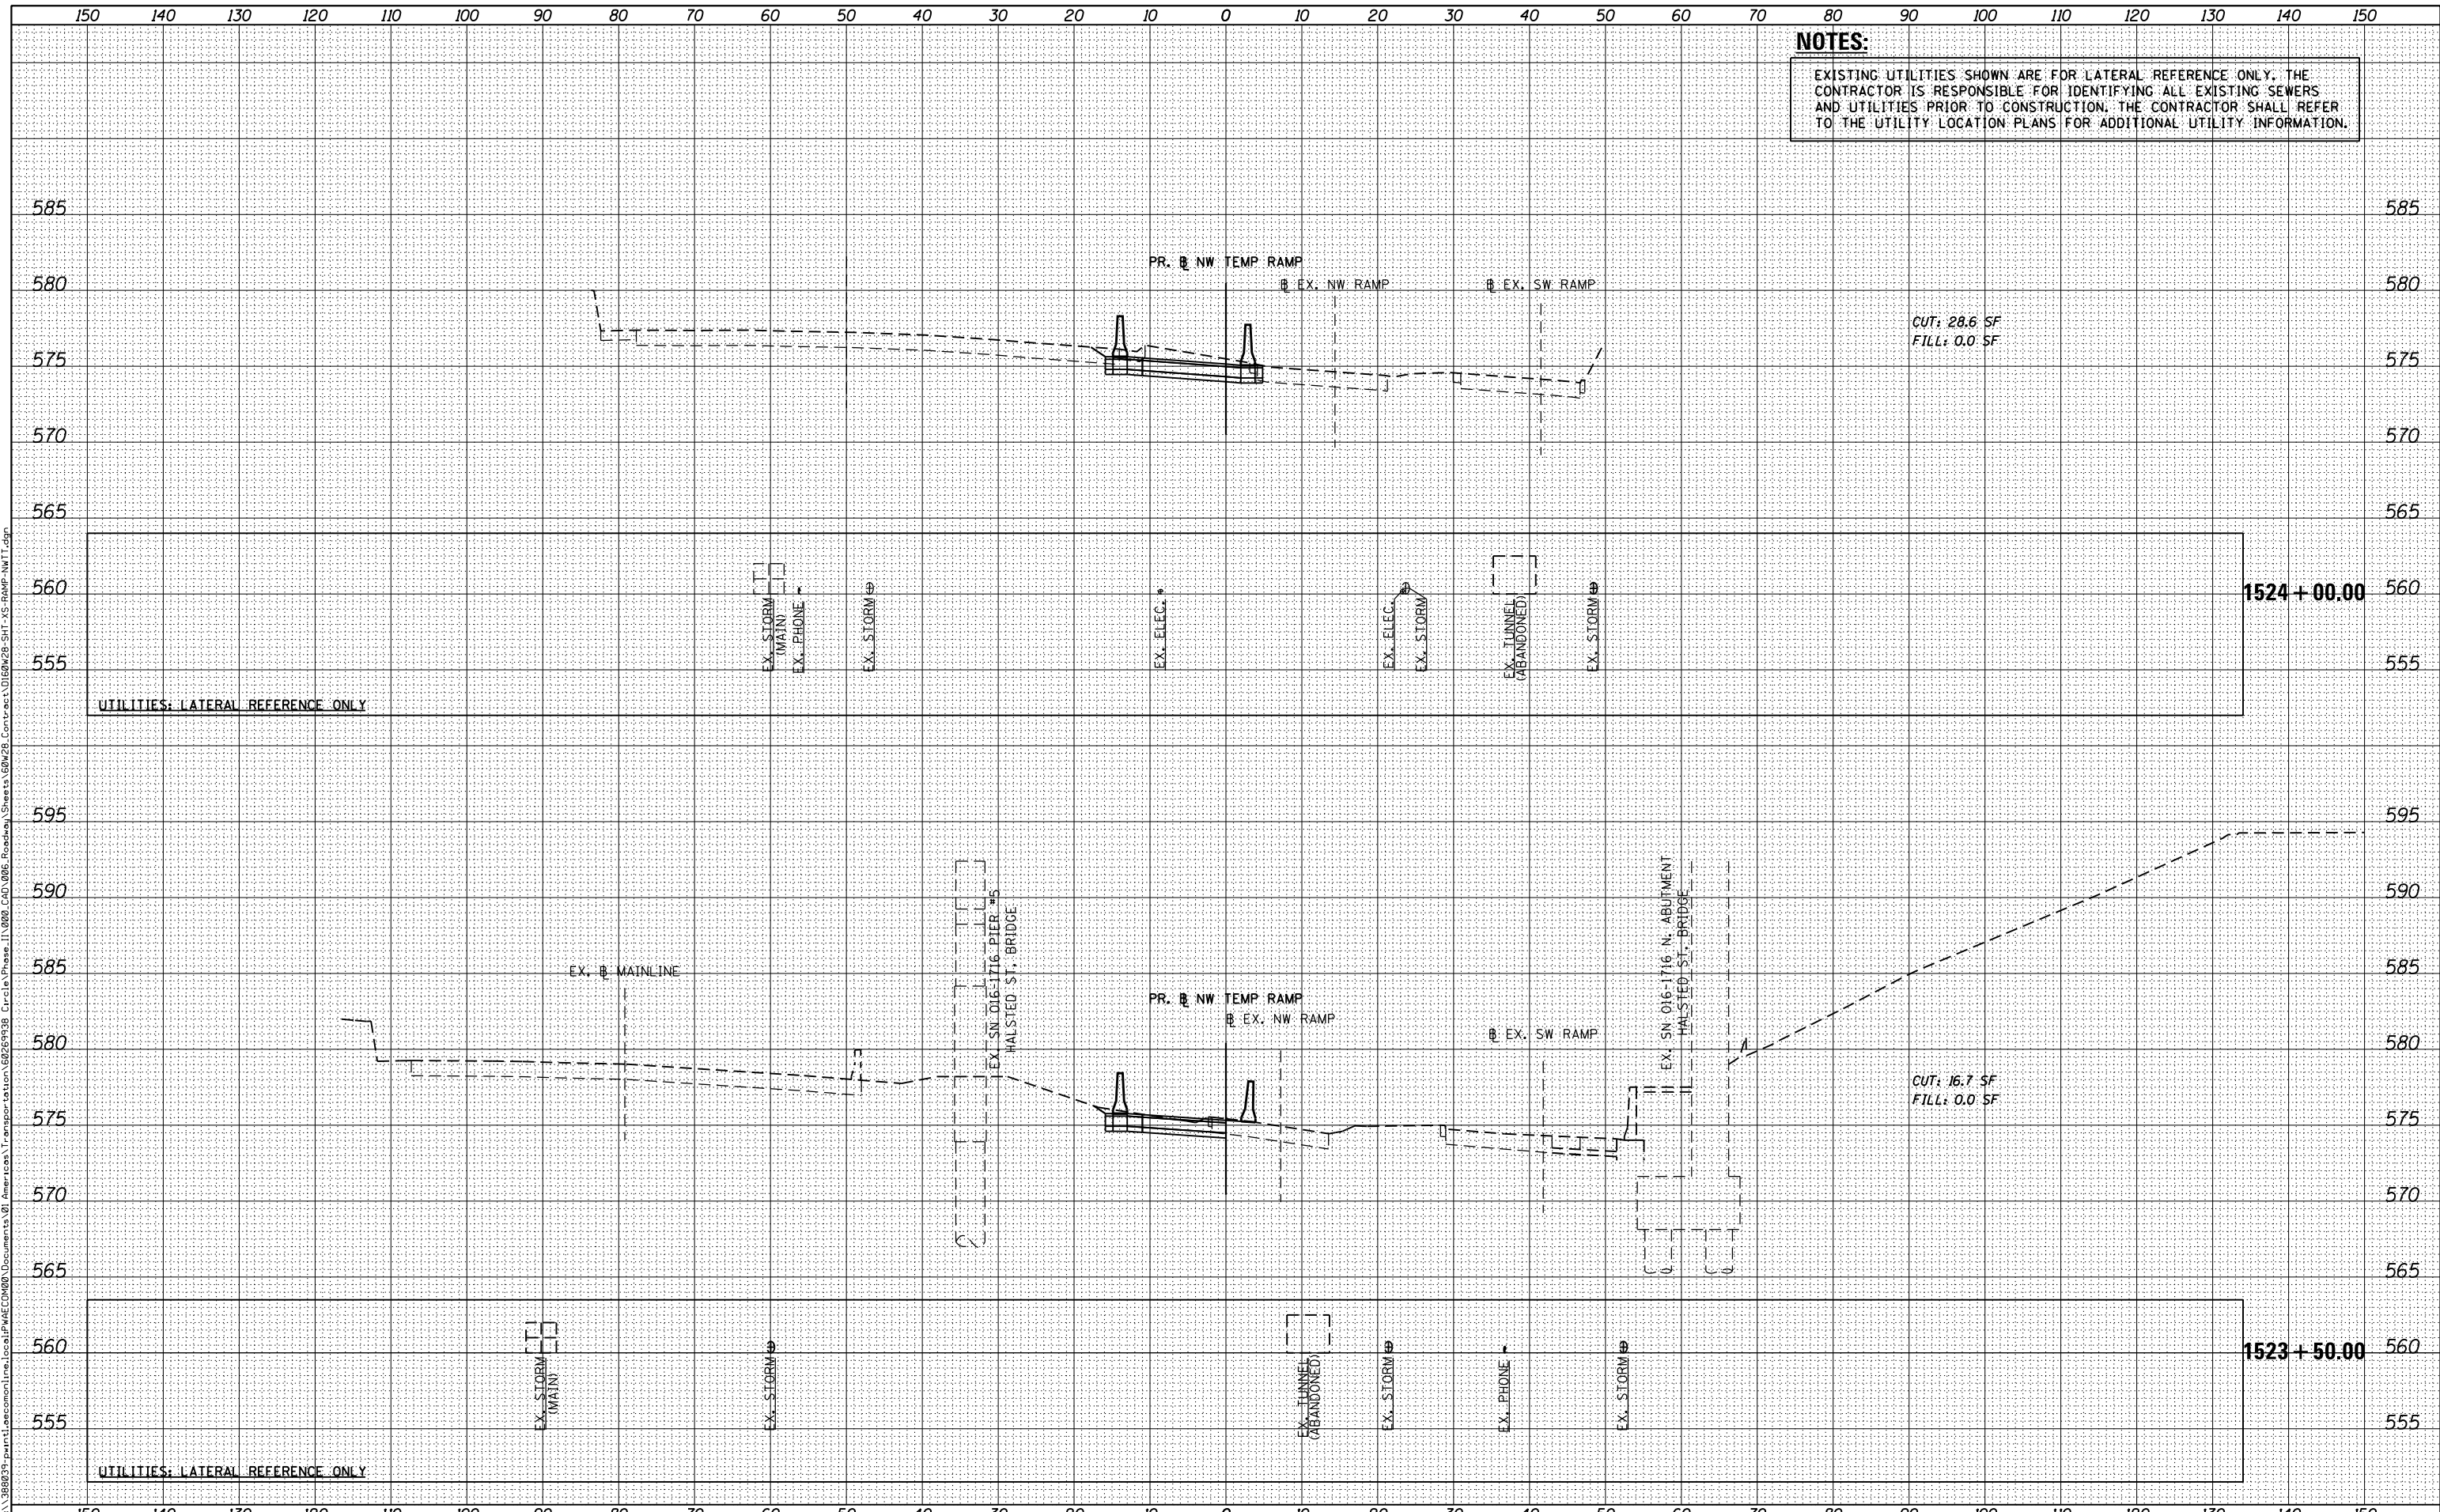

D160W28-SHT-XS-RAMP-NWT.dgn
 USER NAME = maronik
 PLOT SCALE = 10.0000' / in.
 PLOT DATE = 4/25/2014

DESIGNED - **NWR** / AJP
 DRAWN - **NWR** / AJP
 CHECKED - **KAM**
 DATE - **04/28/14**

REVISED -
 REVISED -
 REVISED -
 REVISED -

**STATE OF ILLINOIS
 DEPARTMENT OF TRANSPORTATION**

**CROSS SECTIONS
 RAMP NW (WB TEMP)**

SCALE: 1:5V, 1:10H SHEET 5 OF 8 SHEETS STA. 1523+50.00 TO STA. 1524+00.00

F.A.I. RTE.	SECTION	COUNTY	TOTAL SHEETS	SHEET NO.
90/94/290	2013-010R	COOK	747	709
			CONTRACT NO. 60W28	

ILLINOIS FED. AID PROJECT