


NOTES:
 EXISTING UTILITIES SHOWN ARE FOR LATERAL REFERENCE ONLY. THE CONTRACTOR IS RESPONSIBLE FOR IDENTIFYING ALL EXISTING SEWERS AND UTILITIES PRIOR TO CONSTRUCTION. THE CONTRACTOR SHALL REFER TO THE UTILITY LOCATION PLANS FOR ADDITIONAL UTILITY INFORMATION.

DATE	
BY	
FINAL SURVEY	SURVEYED
NOTE BOOK	PLOTTED
NO.	AREAS CHECKED

DATE	
BY	
ORIGINAL SURVEY	SURVEYED
NOTE BOOK	PLOTTED
NO.	AREAS CHECKED

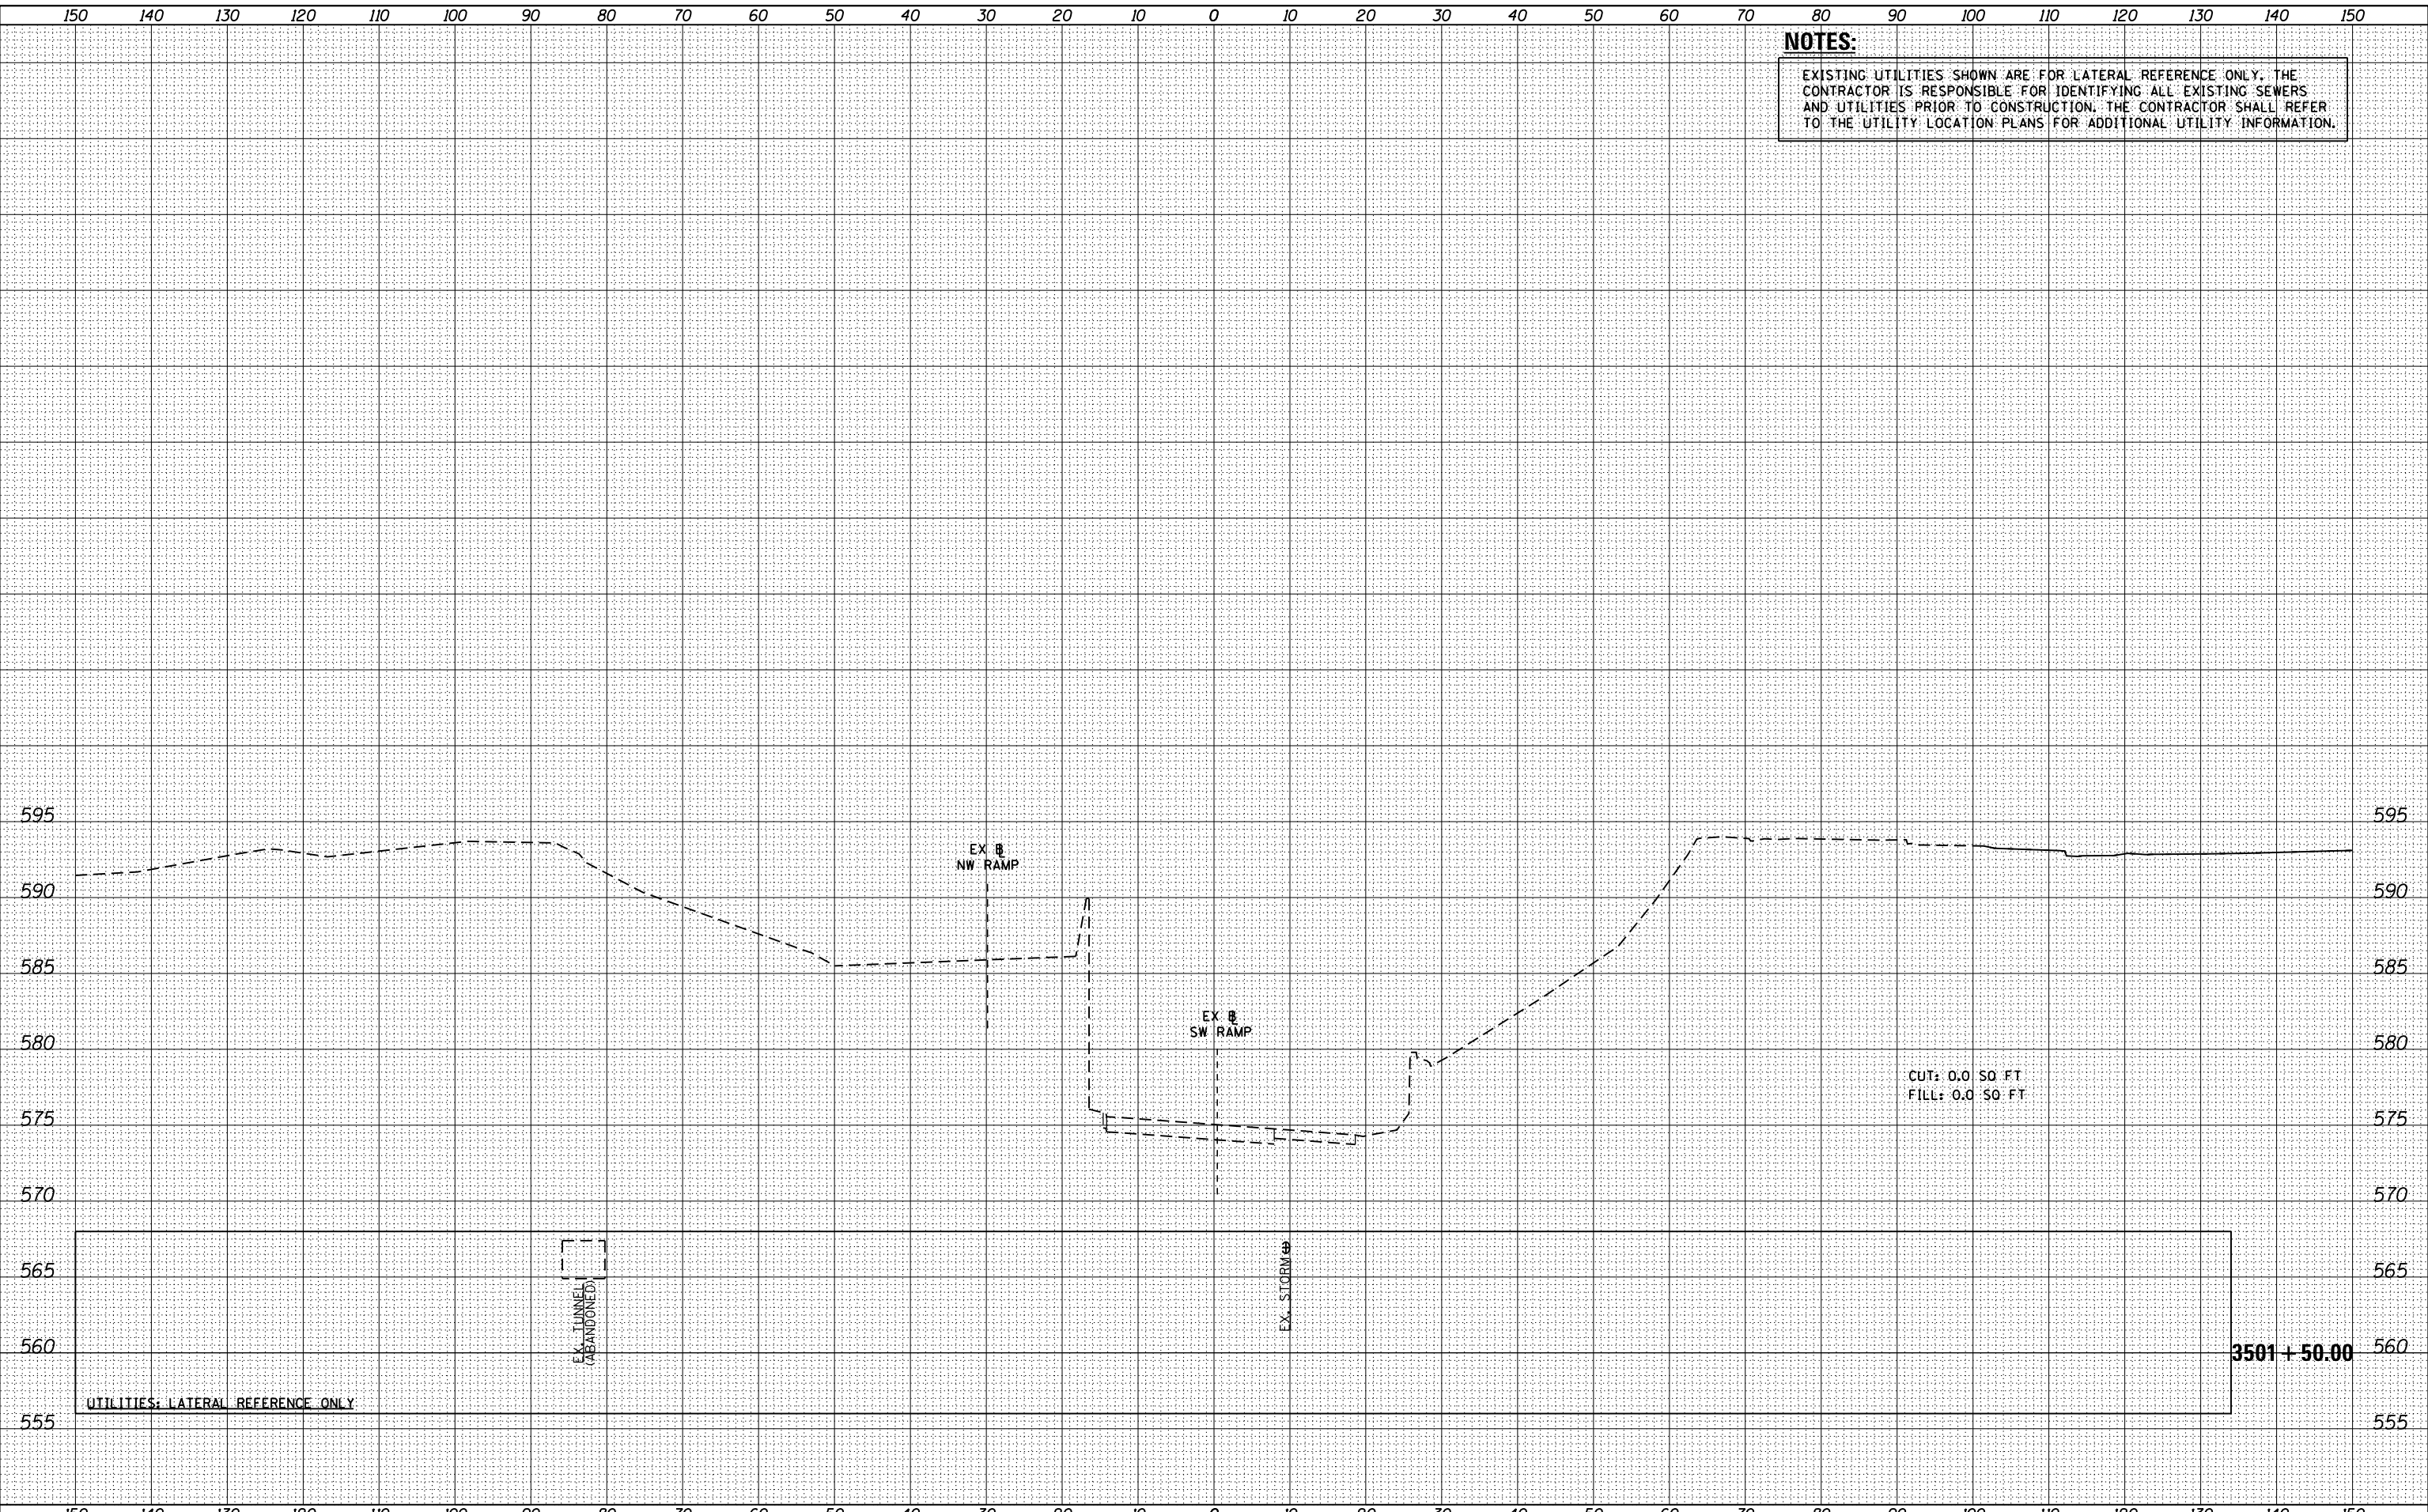

CUT: 0.0 SQ FT
 FILL: 0.0 SQ FT

3501 + 50.00



D160W28-SHT-XS-RAMP-CIR-SWT.dgn	DESIGNED - NWM / AJP	REVISED -
USER NAME = maronik	DRAWN - NWM / AJP	REVISED -
PLOT SCALE = 10.0000' / in.	CHECKED - KAM	REVISED -
PLOT DATE = 4/25/2014	DATE - 04/28/14	REVISED -

STATE OF ILLINOIS
 DEPARTMENT OF TRANSPORTATION

CROSS SECTIONS
 RAMP SW (TEMP)

SCALE: 1:5V, 1:10H SHEET 1 OF 19 SHEETS STA. 3501+50.00 TO STA. 3501+50.00

F.A.I. RTE.	SECTION	COUNTY	TOTAL SHEETS	SHEET NO.
90/94/290	2013-010R	COOK	747	713
CONTRACT NO. 60W28				

ILLINOIS FED. AID PROJECT

FILE PATH = p:\388039\pmt\ascomon\line\local\p\AECOM\Documents\01_Americas\Transportation\60269938_Circle\Phase\1\000_CDD\006_Roadway\Sheets\60W28-SHT-XS-RAMP-CIR-SWT.dgn