

150 140 130 120 110 100 90 80 70 60 50 40 30 20 10 0 10 20 30 40 50 60 70 80 90 100 110 120 130 140 150

**NOTES:**


EXISTING UTILITIES SHOWN ARE FOR LATERAL REFERENCE ONLY. THE CONTRACTOR IS RESPONSIBLE FOR IDENTIFYING ALL EXISTING SEWERS AND UTILITIES PRIOR TO CONSTRUCTION. THE CONTRACTOR SHALL REFER TO THE UTILITY LOCATION PLANS FOR ADDITIONAL UTILITY INFORMATION.

SEE RETAINING WALL PLANS FOR LIMITS OF STRUCTURE EXCAVATION AND LIGHTWEIGHT CELLULAR CONCRETE FILL. LIGHTWEIGHT CELLULAR CONCRETE FILL SHOWN ON CROSS SECTIONS IS FOR INFORMATION ONLY.

BY		DATE	
FINAL SURVEY	SURVEYED		
NOTE BOOK	PLOTTED		
NO.	TEMPLATE		
	AREAS		
	CHECKED		
	AREAS		
	CHECKED		

FILE PATH = p:\38803\p\m\asc\com\line\local\p\w\ec\dwg\Documents\01\America's Transportation\62629938\Circle Phase 1\1000\_CAD\_006\_Roadway\_Sheets\60W28\_Sht-XS-RampSW-RW-1809-C.dgn

BY		DATE	
ORIGINAL SURVEY	SURVEYED		
NOTE BOOK	PLOTTED		
NO.	TEMPLATE		
	AREAS		
	CHECKED		
	AREAS		
	CHECKED		

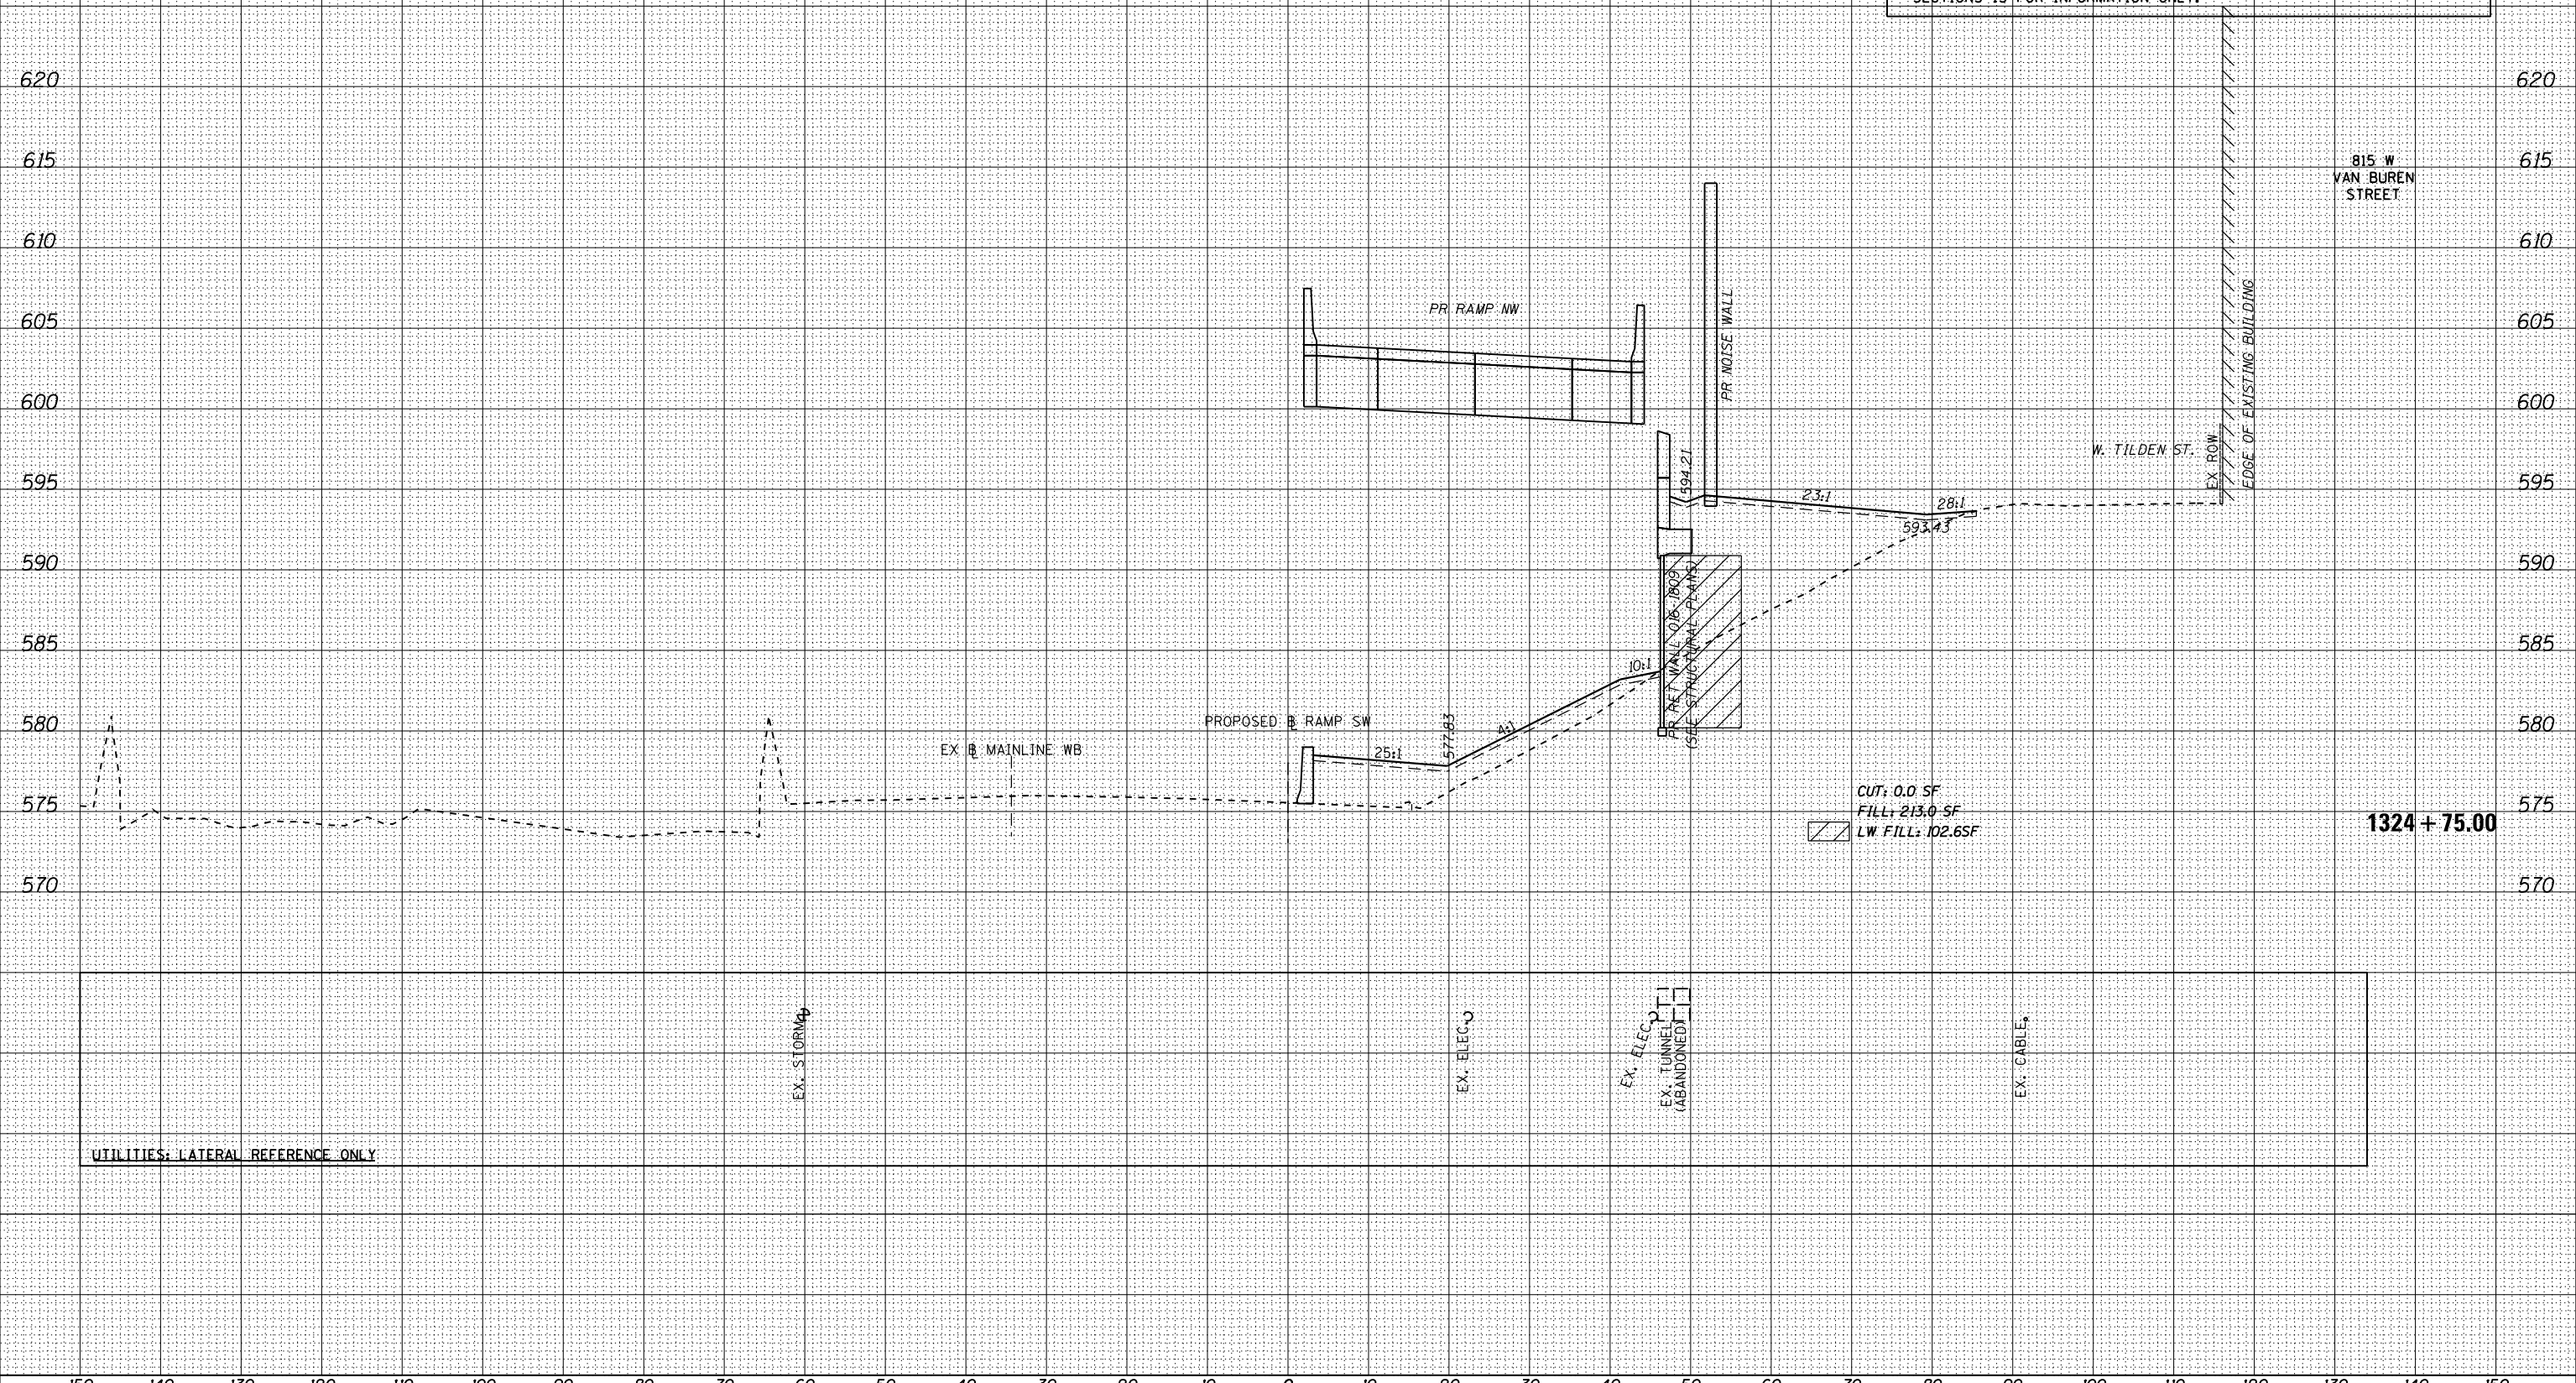

UTILITIES: LATERAL REFERENCE ONLY



D160W28-Sht-XS-RampSW-RW-1809-C.dgn  
 USER NAME = maronik  
 PLOT SCALE = 10.0000' / in.  
 PLOT DATE = 4/25/2014

DESIGNED - NWM / AJP	REVIS	-
DRAWN - NWM / AJP	REVIS	-
CHECKED - KAM	REVIS	-
DATE - 04/28/14	REVIS	-

STATE OF ILLINOIS  
 DEPARTMENT OF TRANSPORTATION

<b>CROSS SECTIONS</b>	
RAMP SW & RETAINING WALL 016-1809	
SCALE: 1:5V,1:10H	SHEET 11 OF 15 SHEETS
STA. 1324+75.00	TO STA. 1324+75.00

F.A.I. RTE.	SECTION	COUNTY	TOTAL SHEETS	SHEET NO.
90/94/290	2013-010R	COOK	747	742
CONTRACT NO. 60W28				
ILLINOIS FED. AID PROJECT				