


CONTRACT NO. 60J05

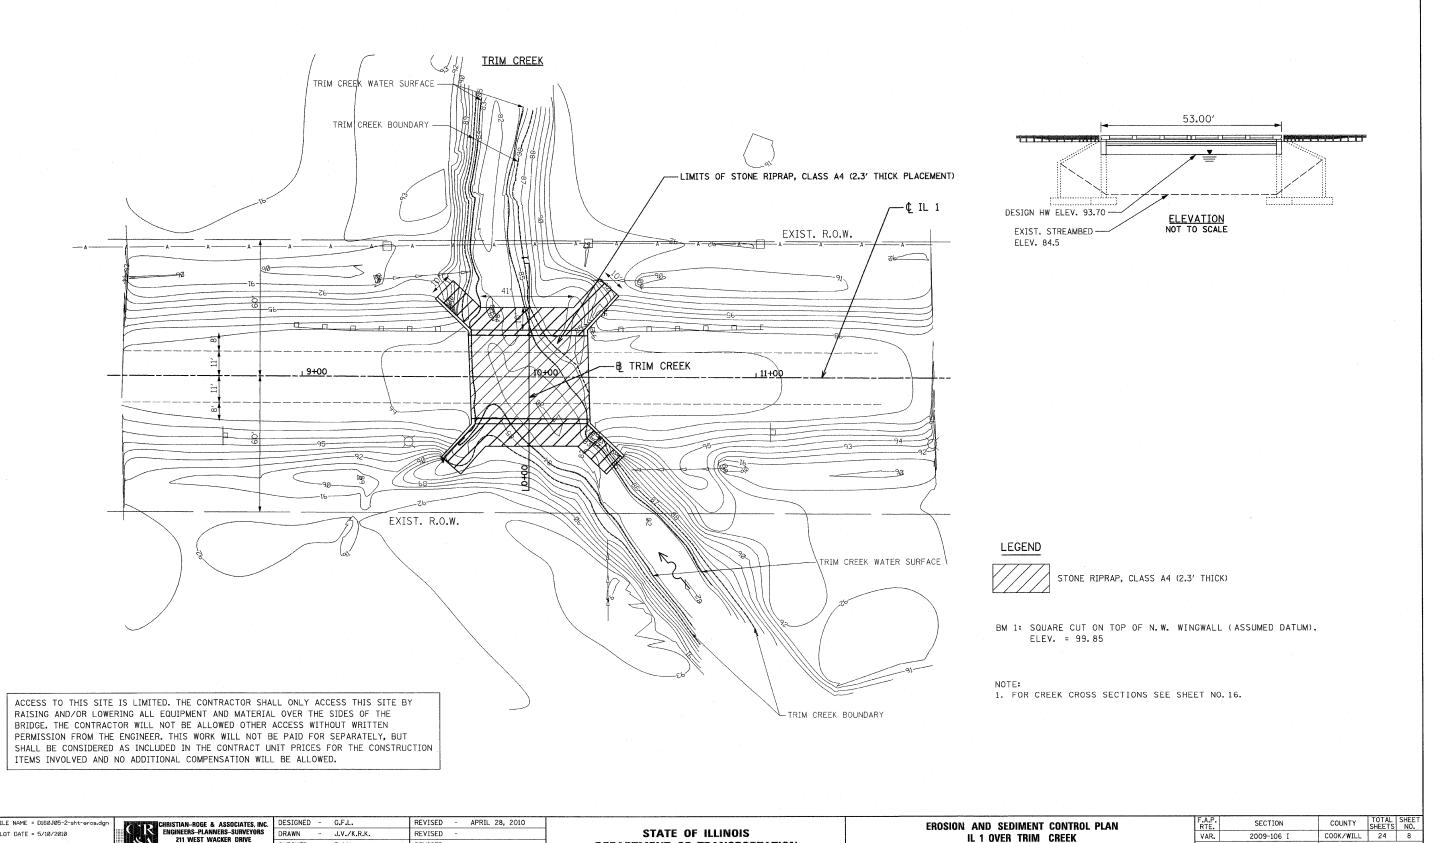

FILE NAME = D160J05-2-sht-eros.dg PLOT DATE = 5/10/2010

CHRISTIAN-ROGE & ASSOCIATES, INC. ENGINEERS-PLANNERS-SURVEYORS 211 WEST WACKER DRIVE CHICAGO, ILLINDIS 60606 CHECKE!
PHONE: (312)372-2023 FAX: (312)372-5274 DATE

REVISED - APRIL 28, 2010 DESIGNED - G.F.L. J.V./K.R.K. REVISED CHECKED - E.J.M. REVISED DECEMBER 2009 REVISED

STATE OF ILLINOIS **DEPARTMENT OF TRANSPORTATION**

EROSION AND SEDIMENT CONTROL PLAN VAR. 2009-106 I IL 1 OVER TRIM CREEK SCALE: 1" = 20' SHEET NO. 2 OF 2 SHEETS STA. 9+00 TO STA. 11+00