


CONTRACT NO. 60J05

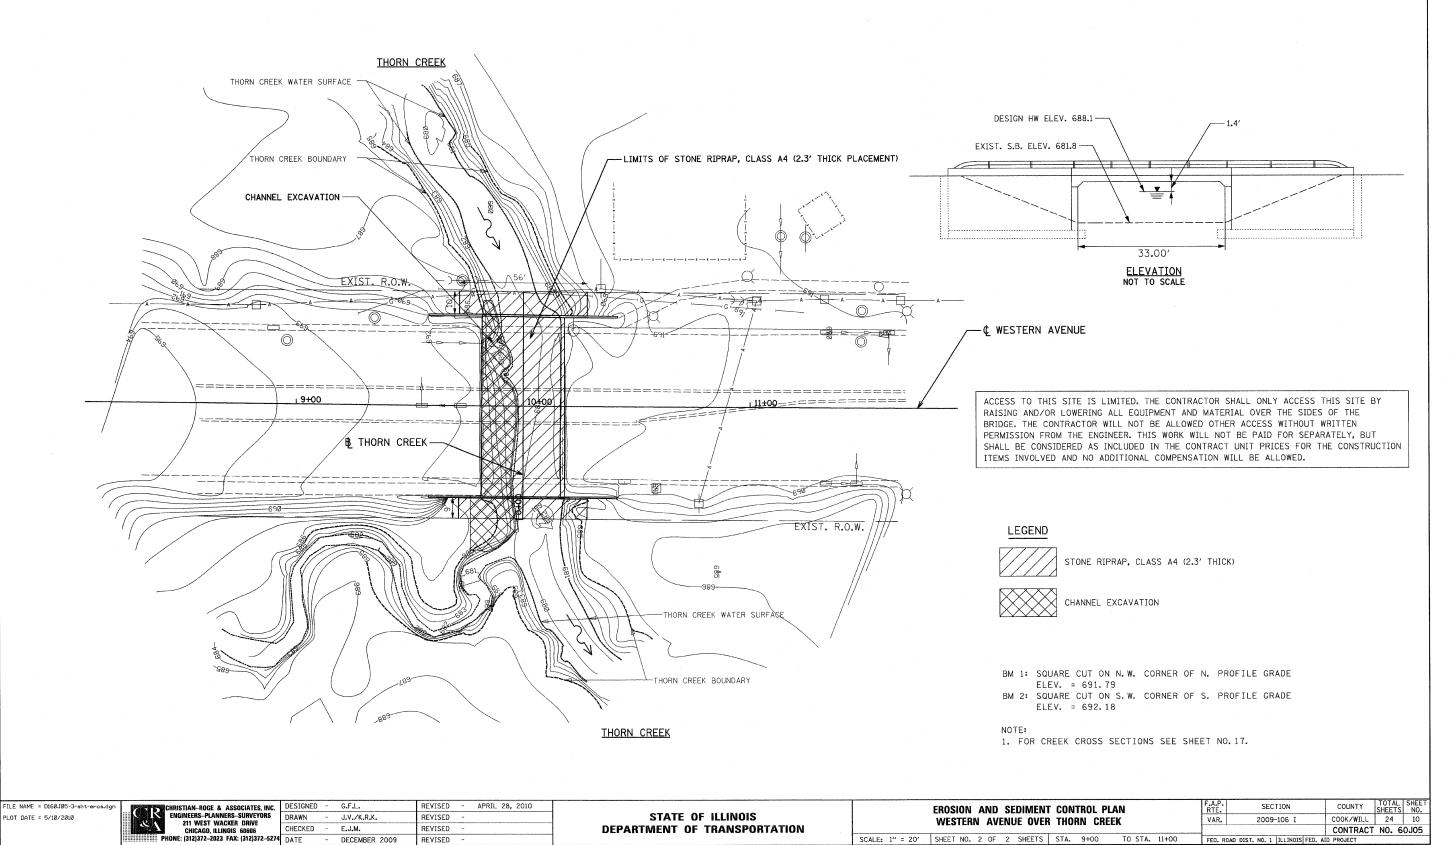

DEPARTMENT OF TRANSPORTATION

SCALE: 1" = 20' SHEET NO. 2 OF 2 SHEETS STA. 9+00 TO STA. 11+00

REVISED

REVISED

DECEMBER 2009