
CONTRACT NO. 60L33

SECTION	COUNTY	TOTAL SHEETS	SHEET NO.
2010-052 DTR	WIII	210	201
STA.	TO STA.		
FED. ROAD DIST. NO.	THE THOIS FED	ATD PRO I	ECT

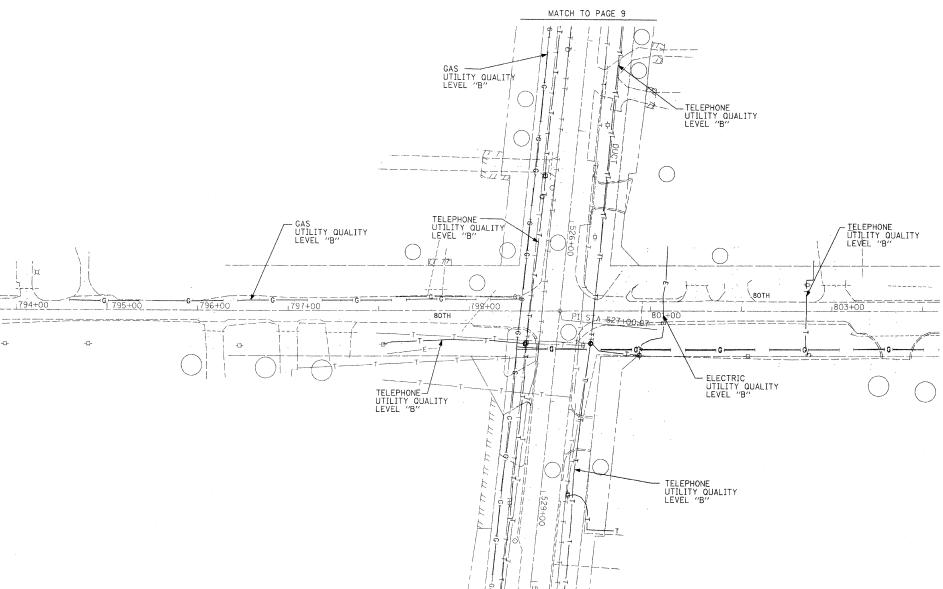

MATCH TO PAGE 11

T TELEPHONE

WATER

G G GAS

CTV CTV CTV CABLE TELEVISION

FO FO FO FE ELECTRIC

GROUP

TBE GROUP, INC.

CIVIL ENGINEERING * TRANSPORTATION * ENVIRONMENTAL

* PLANNING * UTILITY ENGINEERINGLOCATING

IL09500214, 223
Checked by: Sanda Lange CE
PAGE 10 OF 18
Utility Quality Level "B": Designating

Utility shown on these plans as depicted in the legend have been investigated by TBE Group, Inc in accordance with SUE Industry Standards. All other information shown has been provided to TBE Group, Inc by others. TBE's SUE field investigation was performed during the period 7-22-05 through 10-05-05. Changes to utilities after these dates may have been made and therefore may result in variances from this plan. Consideration should be given to updating this plan if deemed advisable prior to final design and construction.



205 W. WACKER DRIVE SUITE 1020 CHICAGO, IL 60606 (312) 704–1970

with the CI/ASCE Standard 38-02.

The SBC locations depicted have been obtained through the application

of geophysical methods to determine the existence and approximate horizontal

utility records nor allow access to their field closures (pedestals/manholes etc.), to help verify the locations of their existing underground facilities. Therefore, TBE is unable to verify the completeness of the SBC locations depicted in accordance

position of these facilities. However, SBC will not provide TBE Group, Inc. with

	REVISIONS	
ILLINOIS DEPART	DATE	NAME
US_RT. 3		
RT. 43		

ILLINOIS DEPARTMENT OF TRANSPORTATION

US RT. 30 from RT. 45 to

RT. 43 (Harlem Avenue)
Will County
Contract No. 60L33
Section No. 2010-052 DTR

DRAWN BY - KLC SCALE : 1" = 50'