
	CONTI	RACT NO.	60L33
SECTION	COUNTY	TOTAL SHEETS	SHEET NO.
2010-052 DTR	WIII	210	209
STA.	TO STA.		
FED. ROAD DIST. NO.	ILLINOIS FED.	AID PROJ	ECT

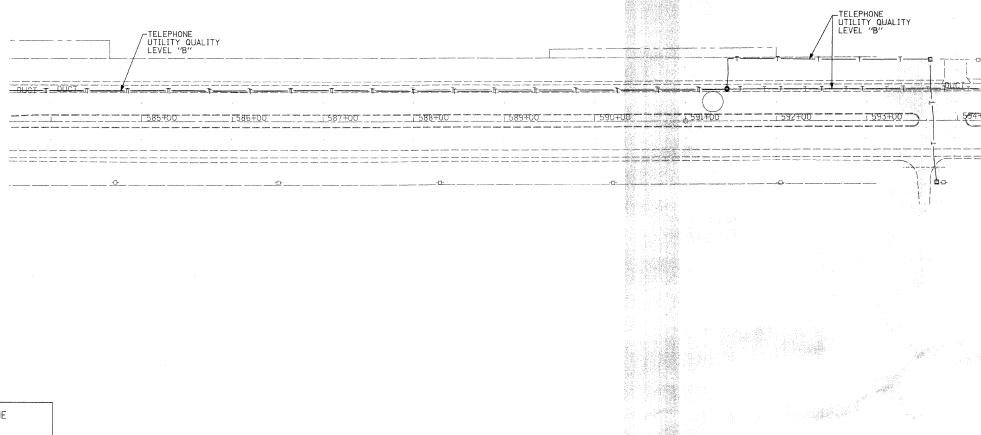



T TELEPHONE

WATER

GAS

CTV CTV CTV CABLE TELEVISION

FO FO FO FIBER OPTIC

ELECTRIC



TBE GROUP, INC.

CIVIL ENGINEERING \* TRANSPORTATION \* ENVIRONMENTAL

\* PLANNING \* UTILITY ENGINEERING LOCATING

IL09500214, 223 Checked by: Sanda Jees Pt PAGE 18 OF 18 Utility Quality Level "B": Designating Utility shown on these plans as depicted in the legend have been investigated by TBE Group, Inc in accordance with SUE Industry Standards. All other information shown has been provided to TBE Group, Inc by others. TBE's SUE field investigation was performed during the period 7-22-05 through 10-05-05. Changes to utilities after these dates may have been made and therefore may result in variances from this plan. Consideration should be given to updating this plan if deemed advisable prior to final design and construction.



205 W. WACKER DRIVE SUITE 1020 CHICAGO, IL 60606 (312) 704–1970

with the CI/ASCE Standard 38-02.

The SBC locations depicted have been obtained through the application

of geophysical methods to determine the existence and approximate horizontal

position of these facilities. However, SBC will not provide TBE Group, Inc. with utility records nor allow access to their field closures (pedestals/manholes etc.), to help verify the locations of their existing underground facilities. Therefore, TBE is unable to verify the completeness of the SBC locations depicted in accordance

REVISIONS				
NAME	DATE	ILLINOIS DEPARTMENT OF TRANSPORTATION		
		US RT. 30 from RT. 45 to		
		RT. 43 (Harlem Avenue)		

US RT. 30 from RT. 45 to
RT. 43 (Harlem Avenue)
Will Countv
Contract No. 60L33
Section No. 2010-052 DTR

DRAWN BY - KLC SCALE : 1" = 50'