


APPROACH TO LANE CLOSURE DETAIL

LOCATION	STATION
SOUTH TRI-LEVEL	
I-57 ROADWAY D	5015+00
I-70 WEST APPROACH	1997+00
NORTH TRI-LEVEL	
I-57 NORTH APPROACH	5400+40
I-70 EAST APPROACH	2413+00

SEE SCHEDULES FOR ROADWAY AND STATION CONTROL

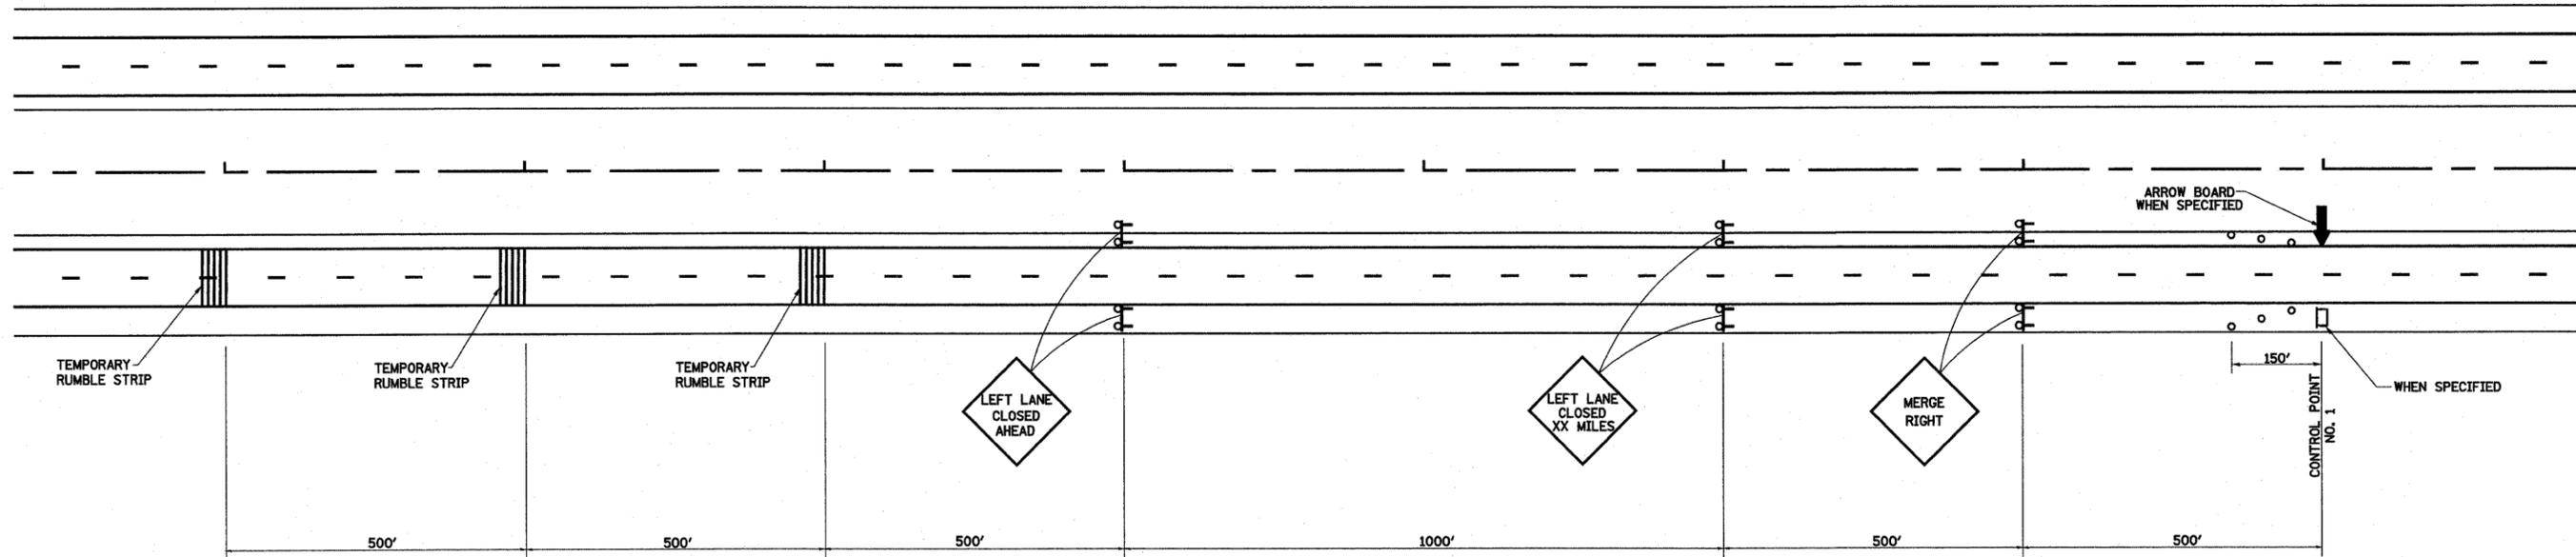

LEGEND

- ↑ ARROW BOARD
- ⊕ TYPE III BARRICADE WITH 2 HIGH INTENSITY FLASHING LIGHTS
- CHANGEABLE MESSAGE SIGN, SPECIAL
- TYPE I OR II BARRICADE WITH MONODIRECTIONAL FLASHING LIGHTS

TRAFFIC CONTROL AND PROTECTION CASE NO. I

GENERAL NOTES

APPROACH TO LANE CLOSURE IS TO BE USED WHERE A LANE IS CLOSED ON A FREEWAY/EXPRESSWAY FOR AN EXTENDED DURATION DURING STAGE CONSTRUCTION. WHEN THE RIGHT LANE IS CLOSED, RIGHT LANE CLOSED SIGNS SHALL BE SUBSTITUTED FOR THE LEFT LANE CLOSED SIGNS.

Added Sheet 7-14-10

FILE NAME =	USER NAME = linda	DESIGNED		STATE OF ILLINOIS DEPARTMENT OF TRANSPORTATION	APPROACH TO LANE CLOSURE SOUTH TRI LEVEL	F.A.I. RTE.	SECTION	COUNTY	TOTAL SHEETS	SHEET NO.
S:\Projects\403-00072-57-70\dgn\5 TrlLv\Approach Stg	Lane Closure.dgn	DRAWN - PDB	REVISED -			57/70	(25-3)R	EFFINGHAM	1416	1338 C.
PLOT SCALE = 200.0000' / IN.	CHECKED - BRM	REVISED -				SCALE: SHEET NO. 3 OF 4 SHEETS STA. TO STA.		FED. ROAD DIST. NO. ILLINOIS FED. AID PROJECT		CONTRACT NO. 74296
PLOT DATE = 7/12/2010	DATE - 3-04-08	REVISED -								