

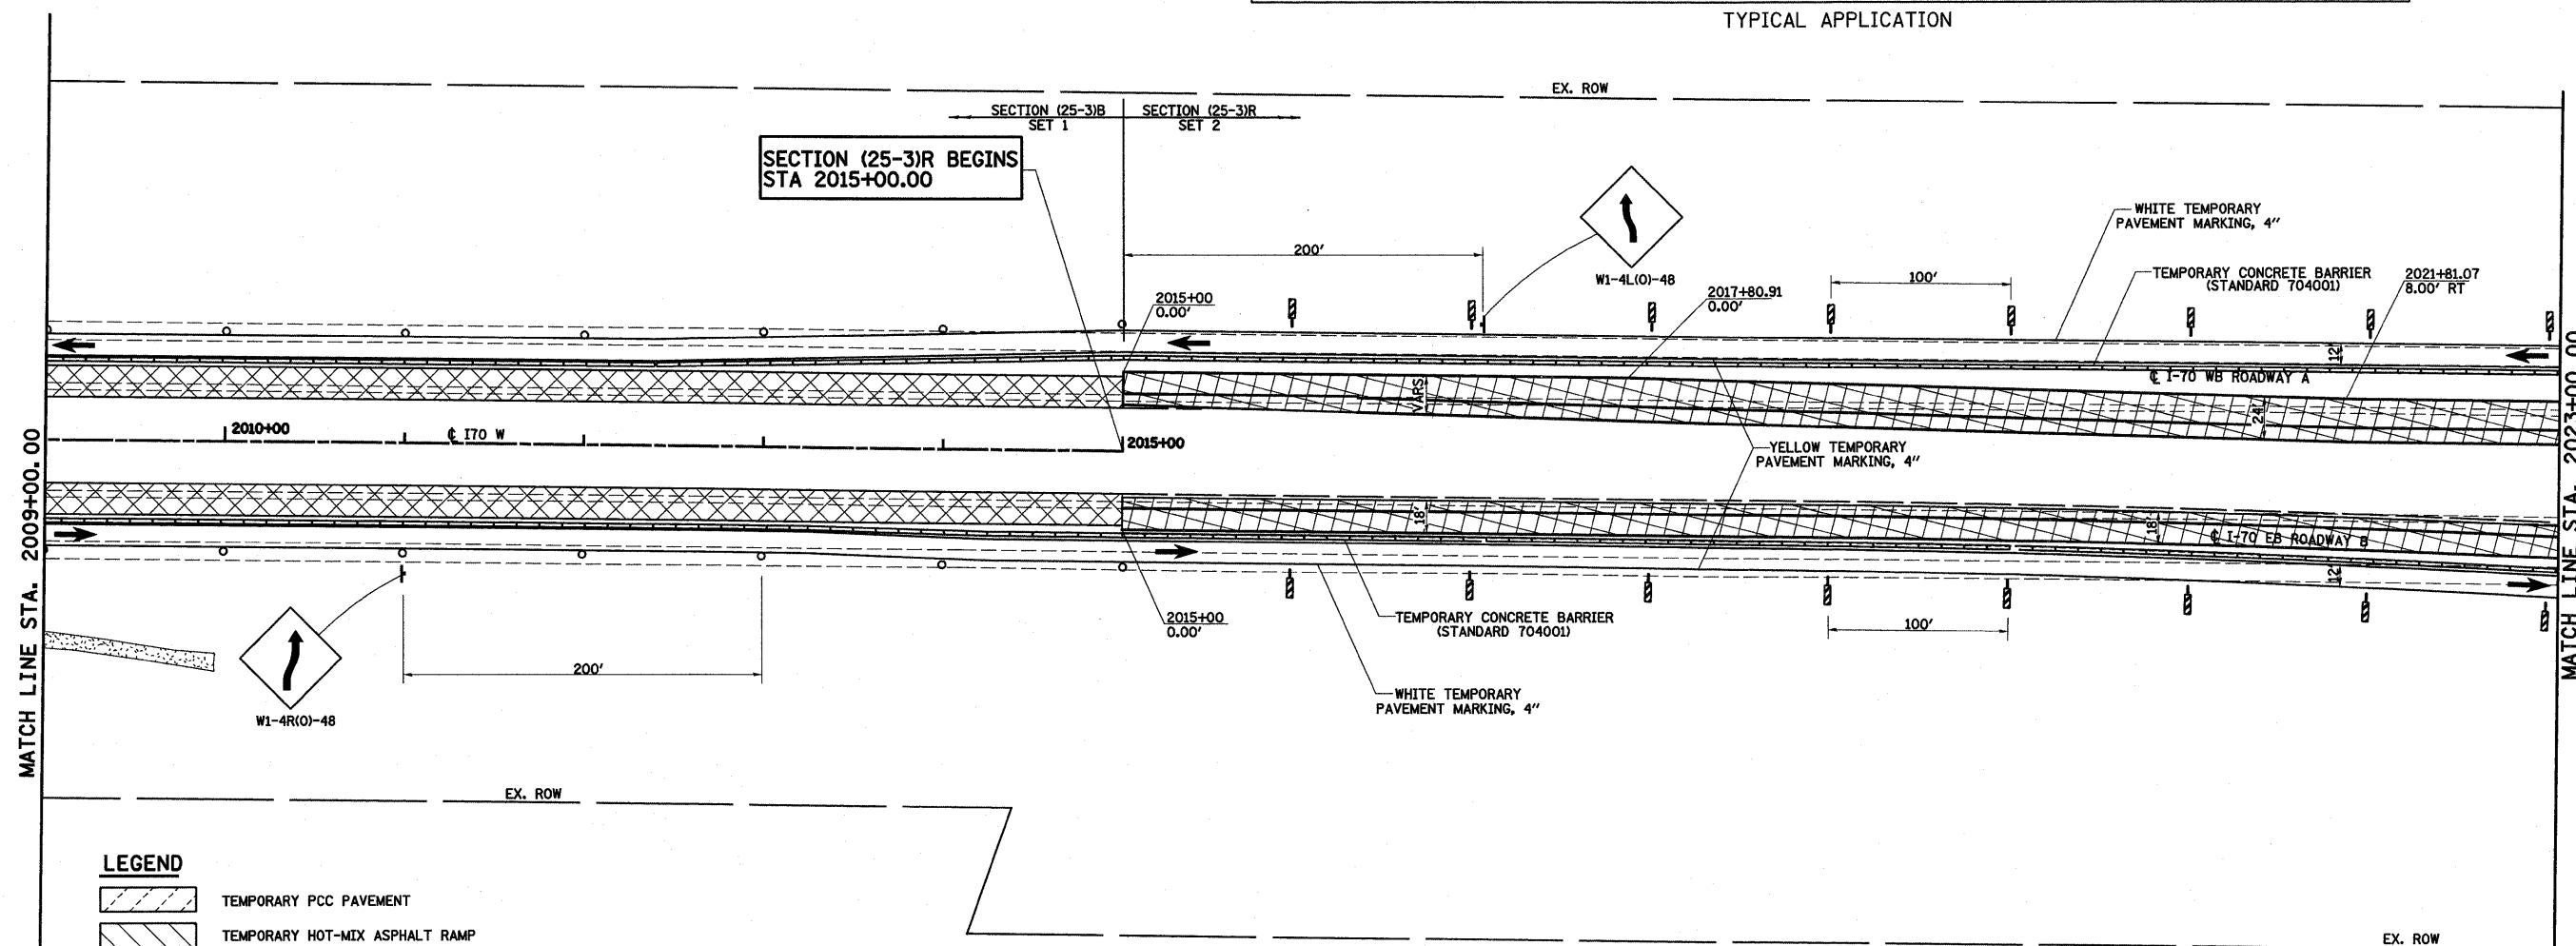
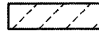



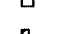
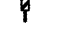


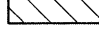


TYPICAL APPLICATION

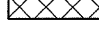

**LEGEND**

-  TEMPORARY PCC PAVEMENT
-  TEMPORARY HOT-MIX ASPHALT RAMP
-  CONSTRUCTION THIS STAGE
-  SIGN
-  DIRECTION OF TRAFFIC
-  TYPE II BARRICADES OR DRUMS WITH MONO-DIRECTIONAL STEADY BURNING LIGHTS
-  VERTICAL PANEL
-  TYPE III BARRICADES
-  ARROW BOARD
-  TEMPORARY CONCRETE BARRIER

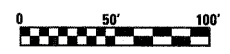

|  |                  |                |           |   |   |   |         |           |   |           |
|--|------------------|----------------|-----------|---|---|---|---------|-----------|---|-----------|
| FILE NAME =                                | USER NAME = paul | DESIGNED - JWS | REVISED - | <b>STATE OF ILLINOIS<br/>DEPARTMENT OF TRANSPORTATION</b> | <b>MAINTENANCE OF TRAFFIC, STAGE 1, SOUTH TRI LEVEL</b> | F.A.I. RTE.                                   | SECTION | COUNTY    | TOTAL SHEETS  | SHEET NO. |
| 5:\projects\1183\1183-25-3R\1183-25-3R.dgn |                  | DRAWN - LEC    | REVISED - |   |   | 57/70   | (25-3)R | EFFINGHAM | 1416  | 219       |
| PLOT SCALE = 1/8"=1'-0"                    |                  | CHECKED - BRM  | REVISED - |   |   | CONTRACT NO. 74296                            |         |           |   |           |
| PLOT DATE = 3/19/2010                      |                  | DATE - 2-29-08 | REVISED - |   |   | SCALE: 1"=50'                                 |         |           | SHEET NO. 6 OF 15 SHEETS STA. 2009+00.00 TO STA. 2023+00.00 |           |
|  |                  |                |           |   |   | FED. ROAD DIST. NO. ILLINOIS FED. AID PROJECT |         |           |   |           |