



F.A.P. RTE.	SECTION	COUNTY	TOTAL SHEETS	SHEET NO.
809	(133,134)RS-4,135RS-5	ST. CLAIR	762	11
STA. _____		TO STA. _____		
FED. ROAD DIST. NO. _____ ILLINOIS FED. AID PROJECT				

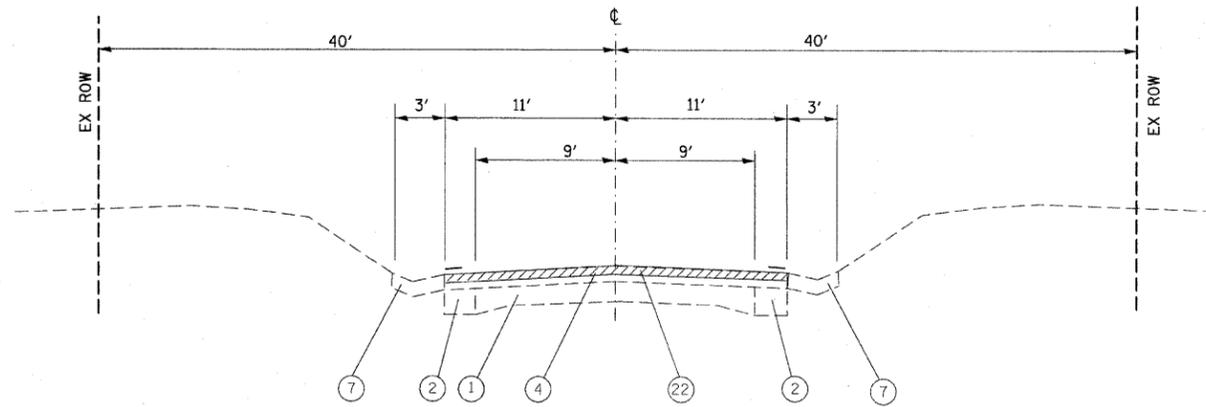


**EXISTING IL 158**

STA 461+87.90 TO STA 484+64.30  
AT SPRING LAKE ROAD

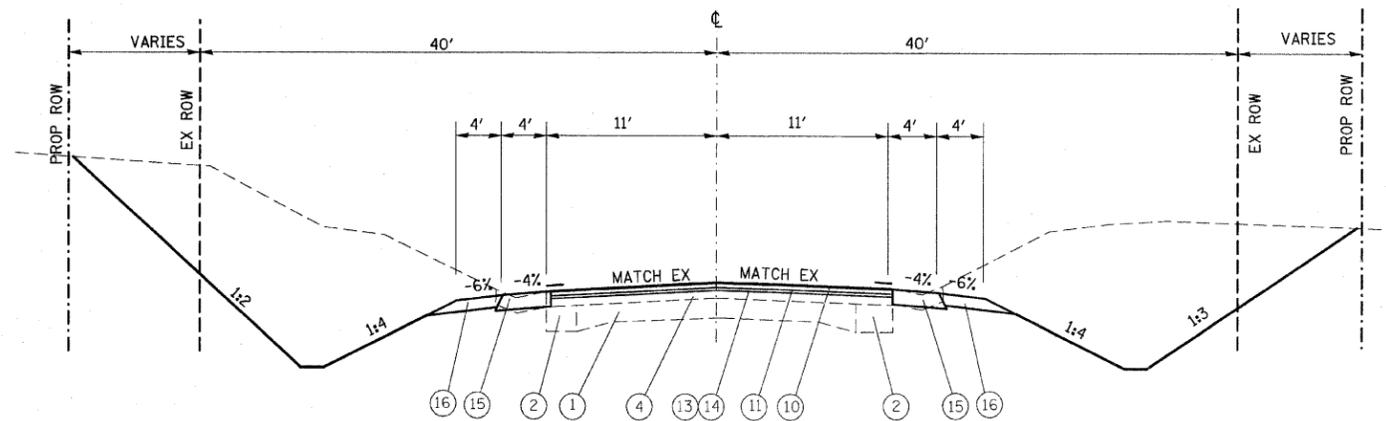


**PROPOSED IL 158**

STA 461+87.90 TO STA 463+06.92  
STA 475+42.32 TO STA 484+64.30

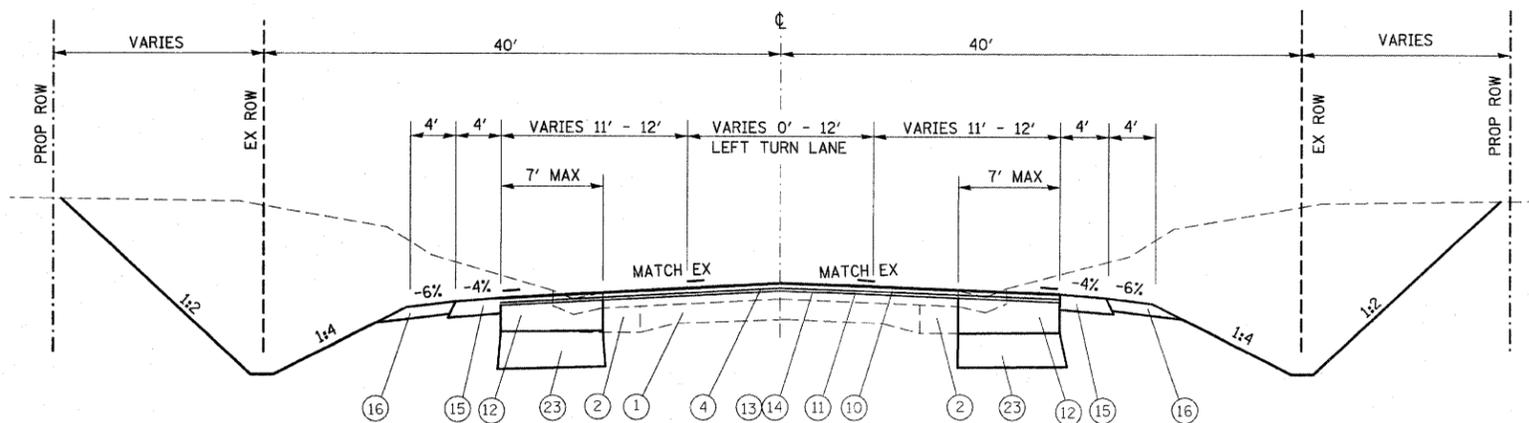

**PROPOSED IL 158**

STA 463+06.92 TO STA 475+42.32  
AT SPRING LAKE ROAD

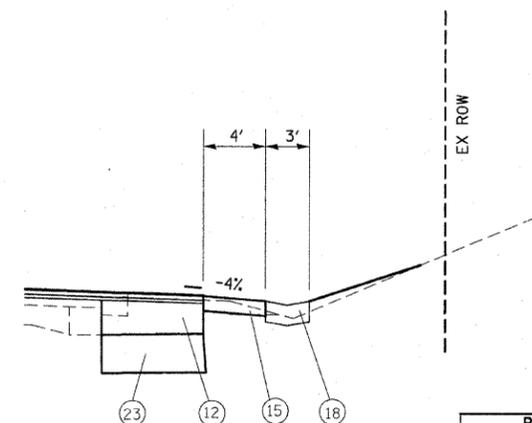

**PROPOSED GUTTER SECTION - LEFT OR RIGHT**  
SEE PLAN SHEET FOR LOCATIONS

**LEGEND**

- ① EXISTING PCC PAVEMENT
- ② EXISTING PCC WIDENING
- ③ EXISTING CONC. GUTTER, TYPE A
- ④ EXISTING BITUMINOUS RESURFACING, 6" +/-
- ⑤ EXISTING BITUMINOUS SHOULDER
- ⑥ EXISTING AGGREGATE SHOULDER
- ⑦ EXISTING CONC. GUTTER TYPE B
- ⑧ EXISTING CONC. CURB, TYPE 4
- ⑨ EXISTING PCC SIDEWALK
- ⑩ PROPOSED HMA SURFACE COURSE 1 1/2"
- ⑪ PROPOSED LEVELING BINDER 3/4"
- ⑫ PROPOSED HMA BINDER COURSE 12"
- ⑬ PROPOSED AGGREGATE (PRIME COAT)
- ⑭ PROPOSED BITUMINOUS (PRIME COAT)
- ⑮ PROPOSED HMA SHOULDER 8"
- ⑯ PROPOSED AGGREGATE SHOULDERS, TYPE A 6"
- ⑰ PROPOSED PCC SIDEWALK, 4"
- ⑱ PROPOSED CONC. GUTTER, TYPE A
- ⑲ PROPOSED THERMOPLASTIC PAVEMENT MARKING
- ⑳ PROPOSED CONC. CURB AND GUTTER TYPE B6.24
- ㉑ PROPOSED STORM SEWER
- ㉒ PROPOSED HMA SURFACE REMOVAL 1 3/4"
- ㉓ PROPOSED AGG BASE COURSE, TYPE B 12"

REVISIONS	
NAME	DATE

ILLINOIS DEPARTMENT OF TRANSPORTATION  
**TYPICAL SECTIONS**  
FAP ROUTE 809 (IL RTE. 158)  
SECTION (133, 134)RS-5, 135RS-6  
ST. CLAIR COUNTY

SCALE: VERT. \_\_\_\_\_  
HORIZ. \_\_\_\_\_  
DATE \_\_\_\_\_ DRAWN BY \_\_\_\_\_  
CHECKED BY \_\_\_\_\_

PLOT DATE = #DATE#  
FILE NAME = #FILE#  
PLOT SCALE = #SCALE#  
REFERENCE = #REF#