


PLOT DATE = 2/14/2009
 FILE NAME = 621E112
 PLOT SCALE = 1/8"=1'-0"
 USER NAME = USER

ORIGINAL SURVEY PLOTTED AREAS CHECKED
 SURVEYED PLOTTED AREAS CHECKED
 NOTE BOOK NO. DATE

FINAL SURVEY SURVEYED AREAS CHECKED
 NOTE BOOK NO. DATE

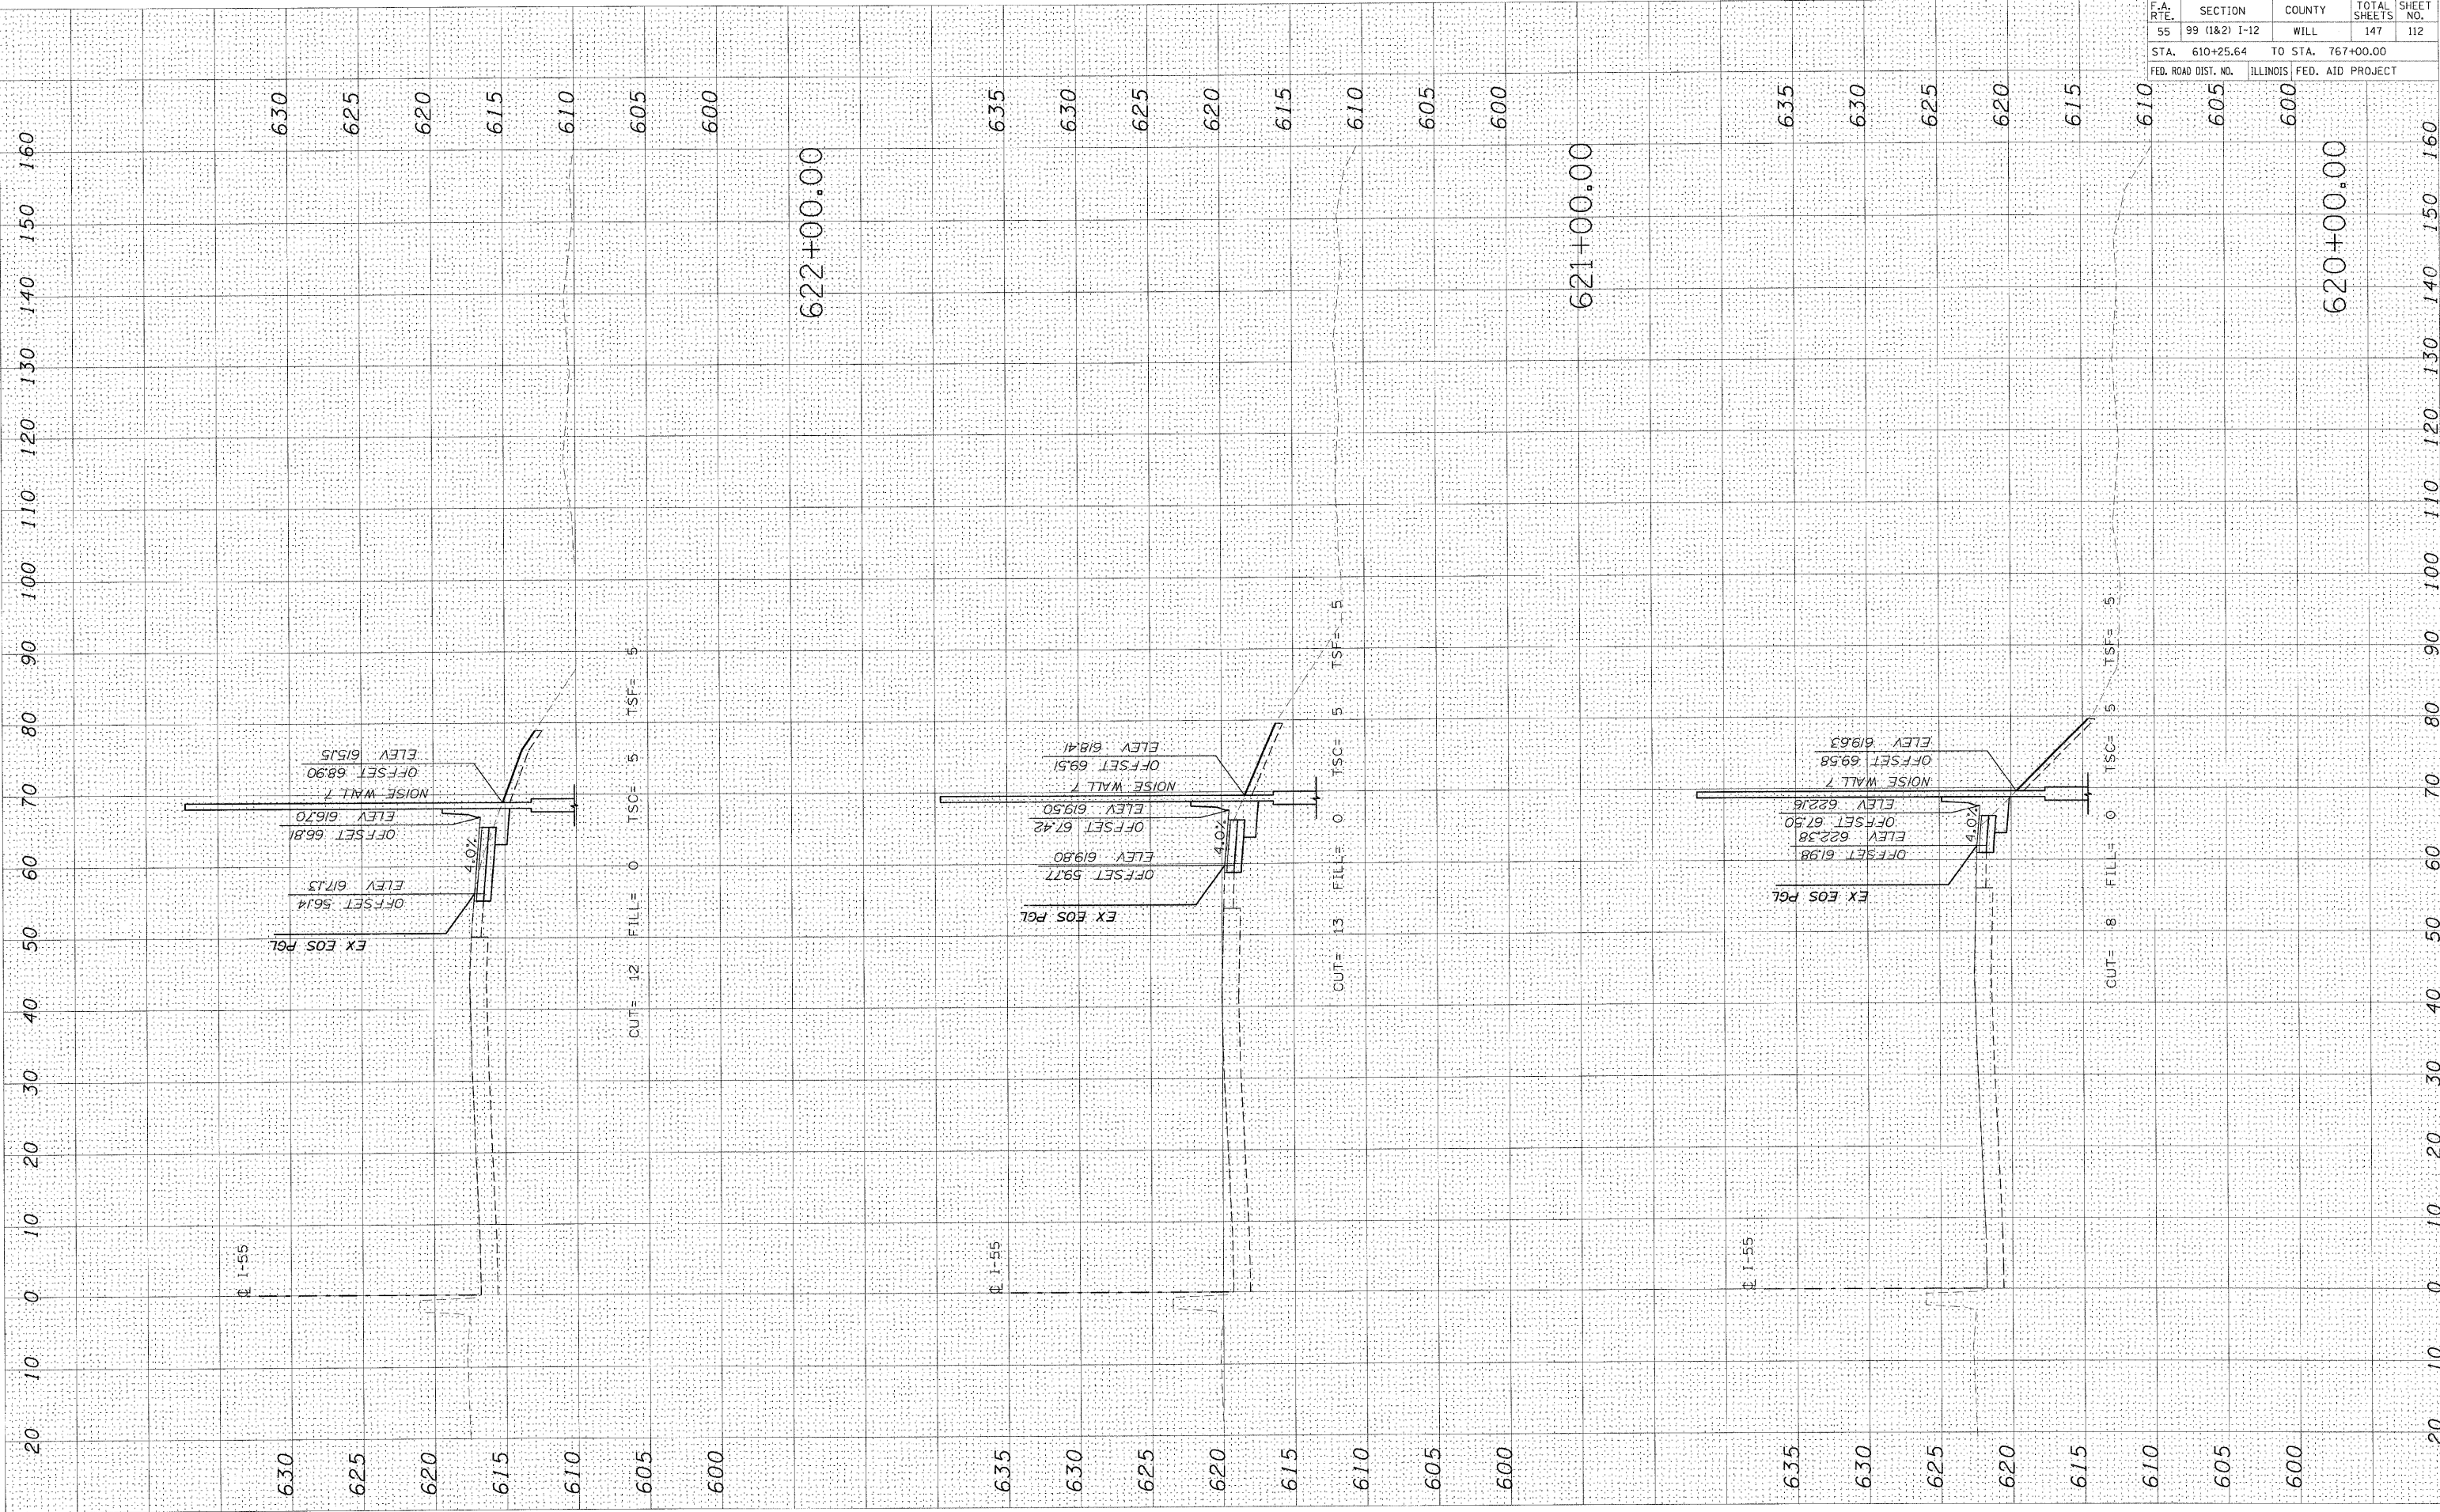

CONTRACT NO.				
F.A. RTE.	SECTION	COUNTY	TOTAL SHEETS	SHEET NO.
55	99 (1&2) I-12	WILL	147	112
STA. 610+25.64		TO STA. 767+00.00		
FED. ROAD DIST. NO.		ILLINOIS FED. AID PROJECT		