
FAU RTE
 SECTION
 COUNTY SHEET SHEET NO.

 VARIOUS
 09-00016-00-RS
 COOK
 18
 5

 F.H.W.A. REG.
 ILLINOIS PROJECT
 HPP-3461(002)

CONTRACT NO. 63204

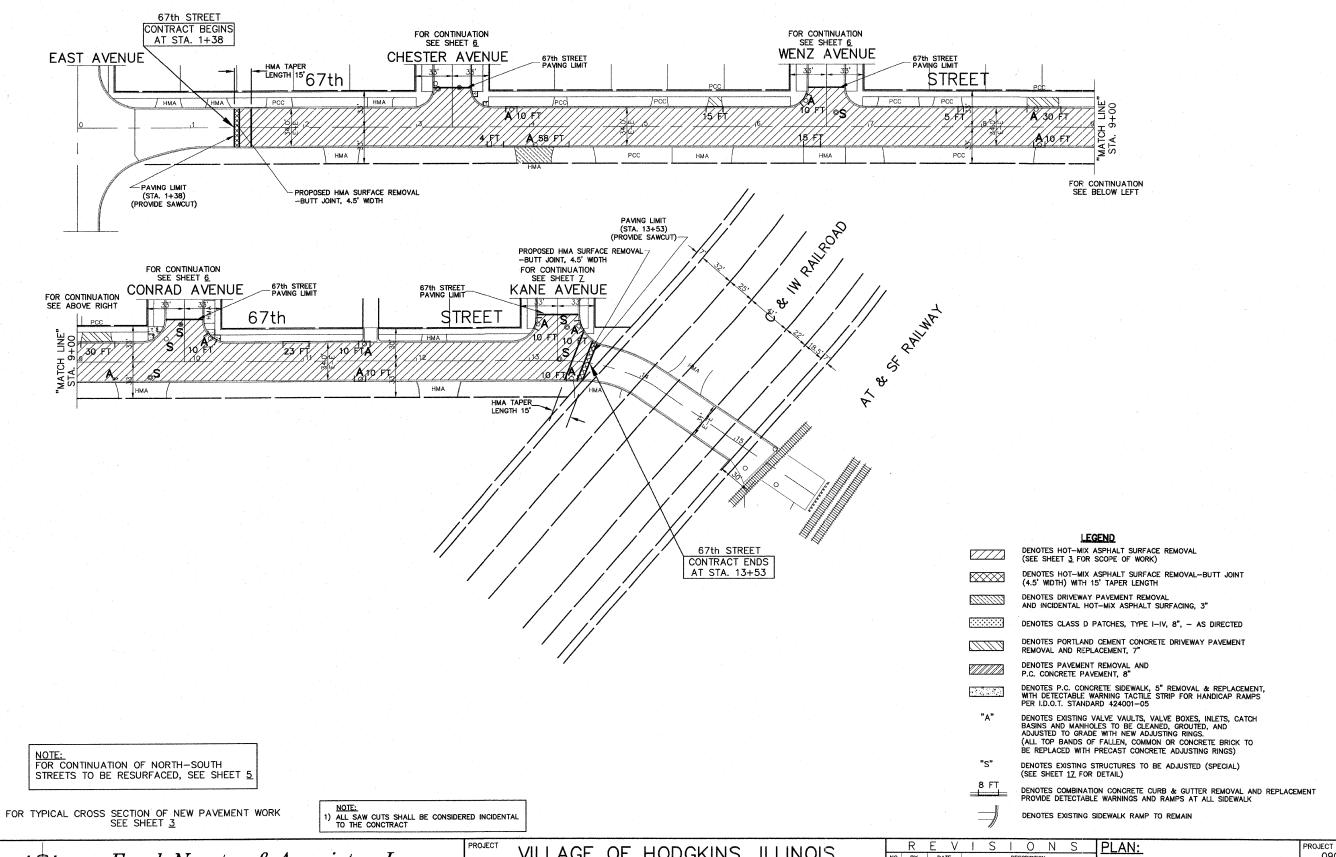



IMPORTANT!

FULL SIZE PLANS HAVE BEEN PREPARED USING STANDARD ENGINEERING SCALES. REDUCED SIZED PLANS WILL NOT CONFORM TO STANDARD SCALES INDICATED IN TITLE BLOCK.



Frank Novotny & Associates, Inc.

Illinois Professional Design Firm No. 184-000928

825 Midway Drive ♦ Willowbrook, IL ♦ 60527 ♦ Telephone: (630) 887-8640 ♦ Fax: (630) 887-0132

VILLAGE OF HODGKINS, ILLINOIS LAPP STREET RESURFACING

MFT SECTION NO. 09-00016-00-RS

	R	Ε	٧	- 1	S	0	N	S	PLAN:
NO.	BY	BY DATE DESCRIPTION		67th STREET -					
						 			EAST AVE. TO EAST KANE AVE.
		ļ				 			
					-	 			

PROJECT NO. 09055	SCALE 1"=40'	SHEET	
DRAWN/DESIGNED JFP/JLC	APR., 2009	OF	
CHECKED/APPROVED JLC	FIELD BOOK NO. FILE	18 SHEETS	