


## EXISTING TYPICAL SECTION

### F.A.I. 57


STATION 312+00.00 TO STATION 323+95.00 ( N. B. )

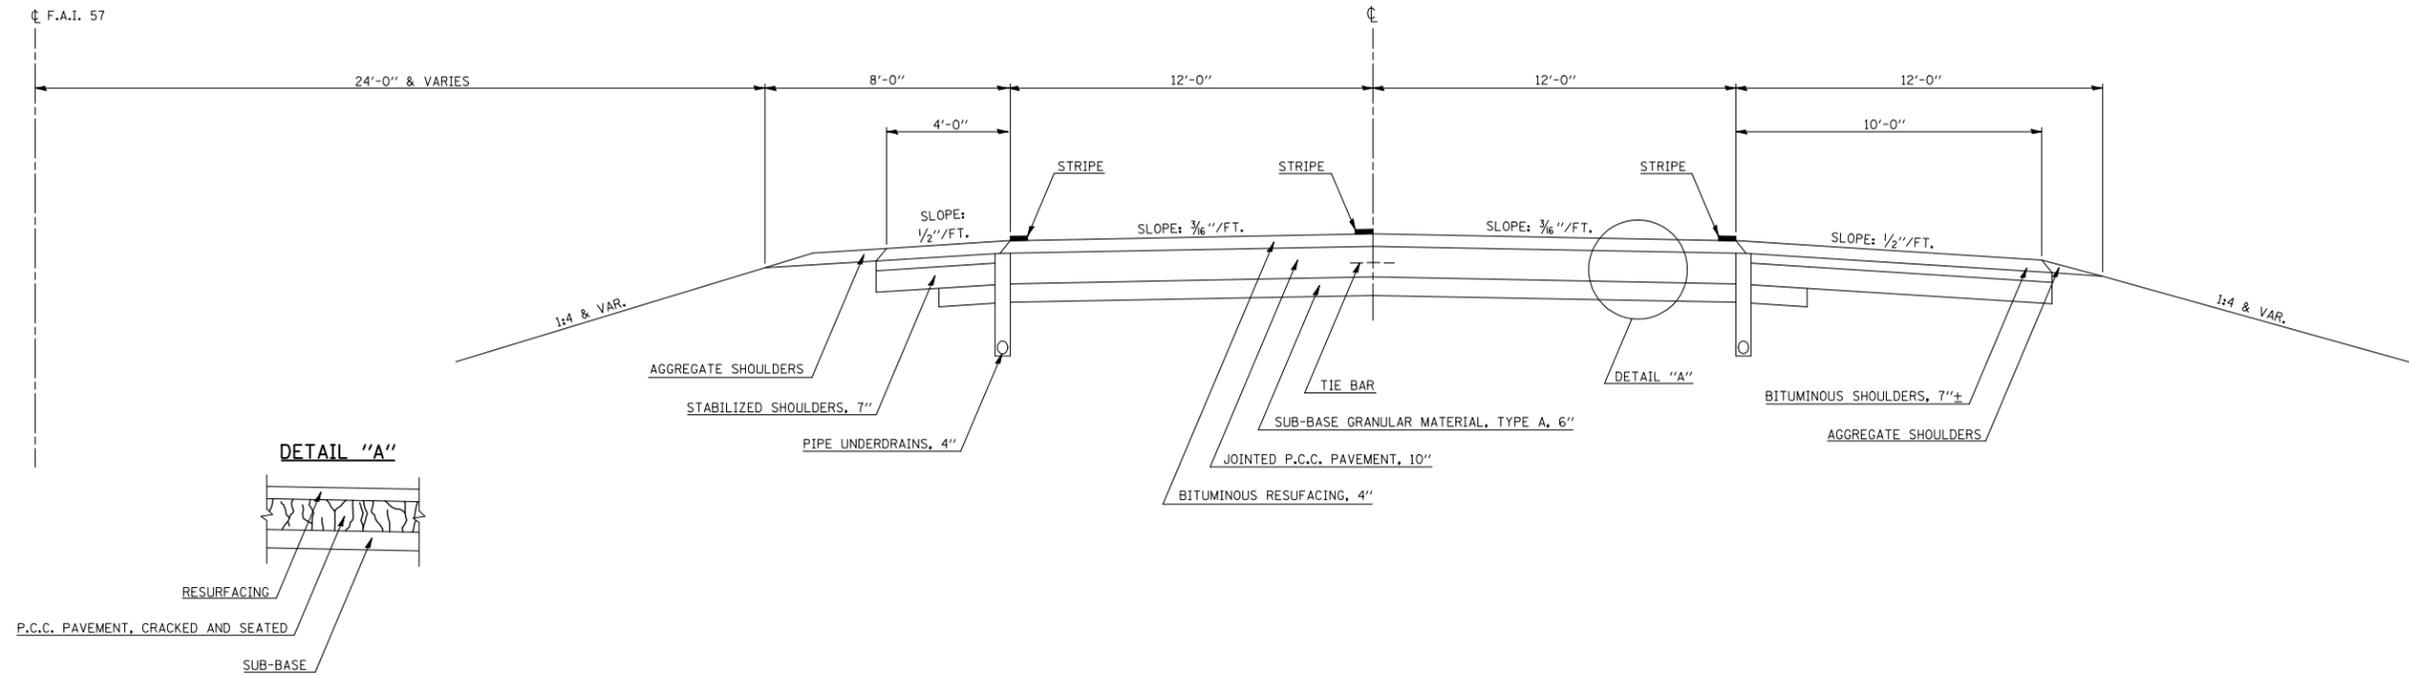

## EXISTING TYPICAL SECTION

### F.A.I. 57

STATION 323+95.00 TO STATION 333+00.00 ( N. B. )

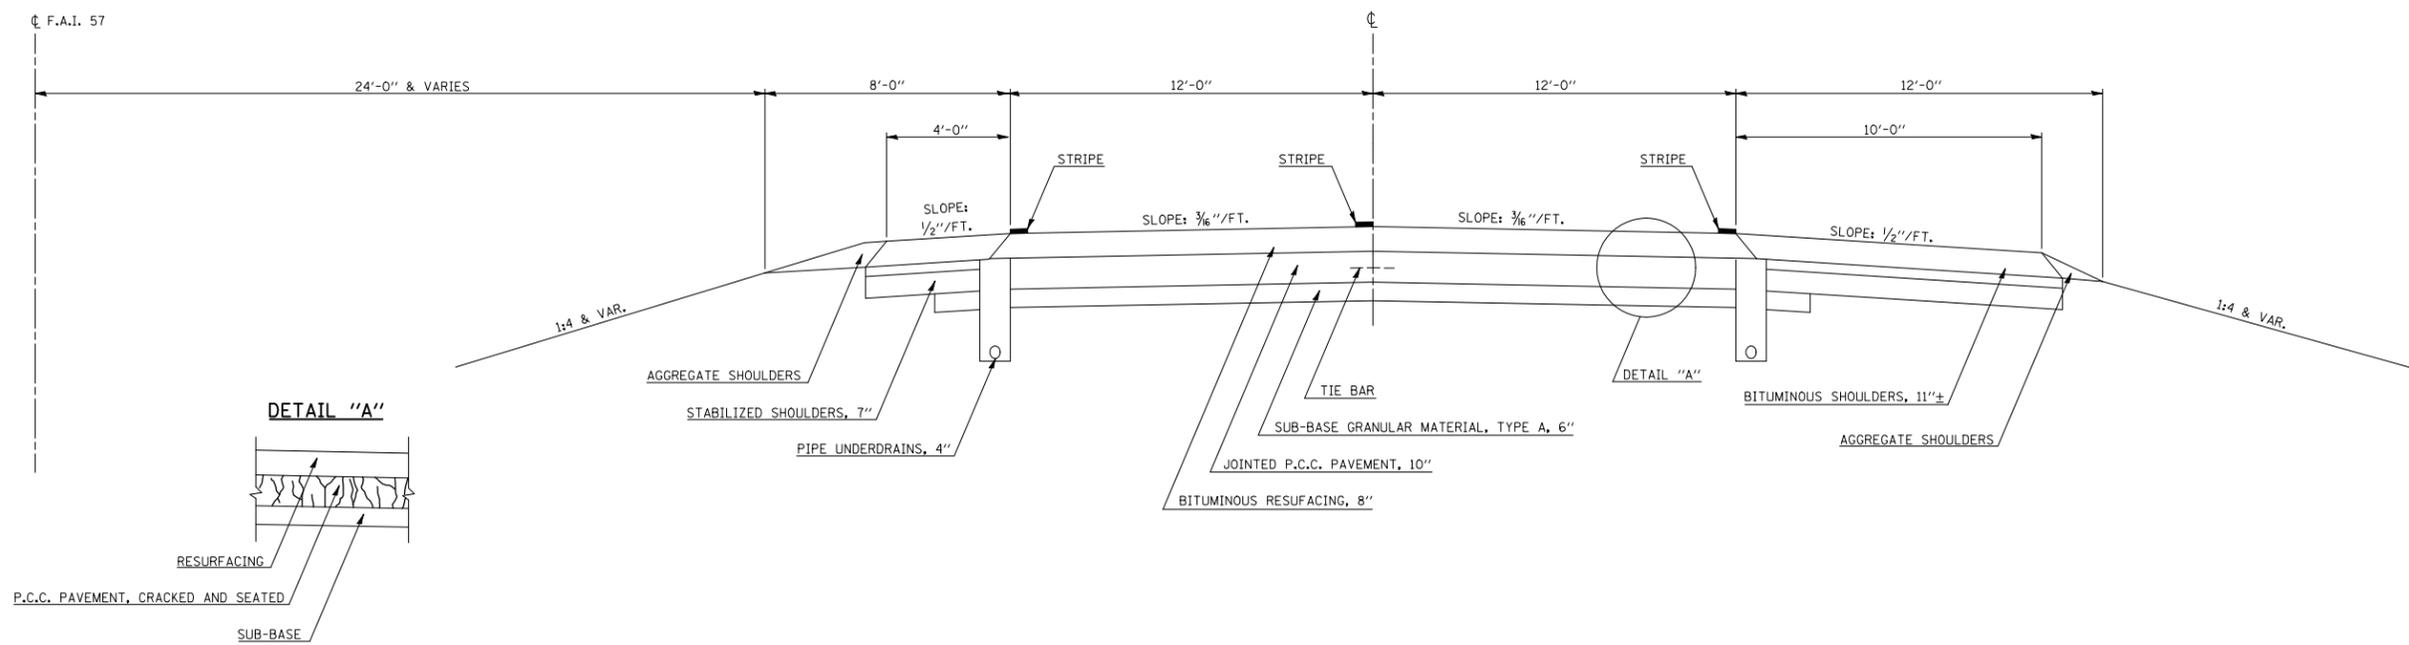

•DOUGLAS AND CHAMPAIGN COUNTIES

FILE NAME =	USER NAME = keyarb	DESIGNED -	REVISED -
ct:\pw\work\PWIDOT\KEYSRB\0141715\05708	5-shfts.dgn	DRAWN -	REVISED -
	PLOT SCALE = 100.0000' / IN.	CHECKED -	REVISED -
	PLOT DATE = 5/12/2009	DATE -	REVISED -

**STATE OF ILLINOIS  
DEPARTMENT OF TRANSPORTATION**

**EXISTING TYPICAL CROSS SECTION**

SCALE: SHEET NO. OF SHEETS STA. TO STA.

F.A.I. RTE.	SECTION	COUNTY	TOTAL SHEETS	SHEET NO.
57	D5 PATCHING 2010-1	*	12	7
CONTRACT NO. 70815				
ILLINOIS FED. AID PROJECT				