




- - WB FAI 72 & US 36 - - - - -

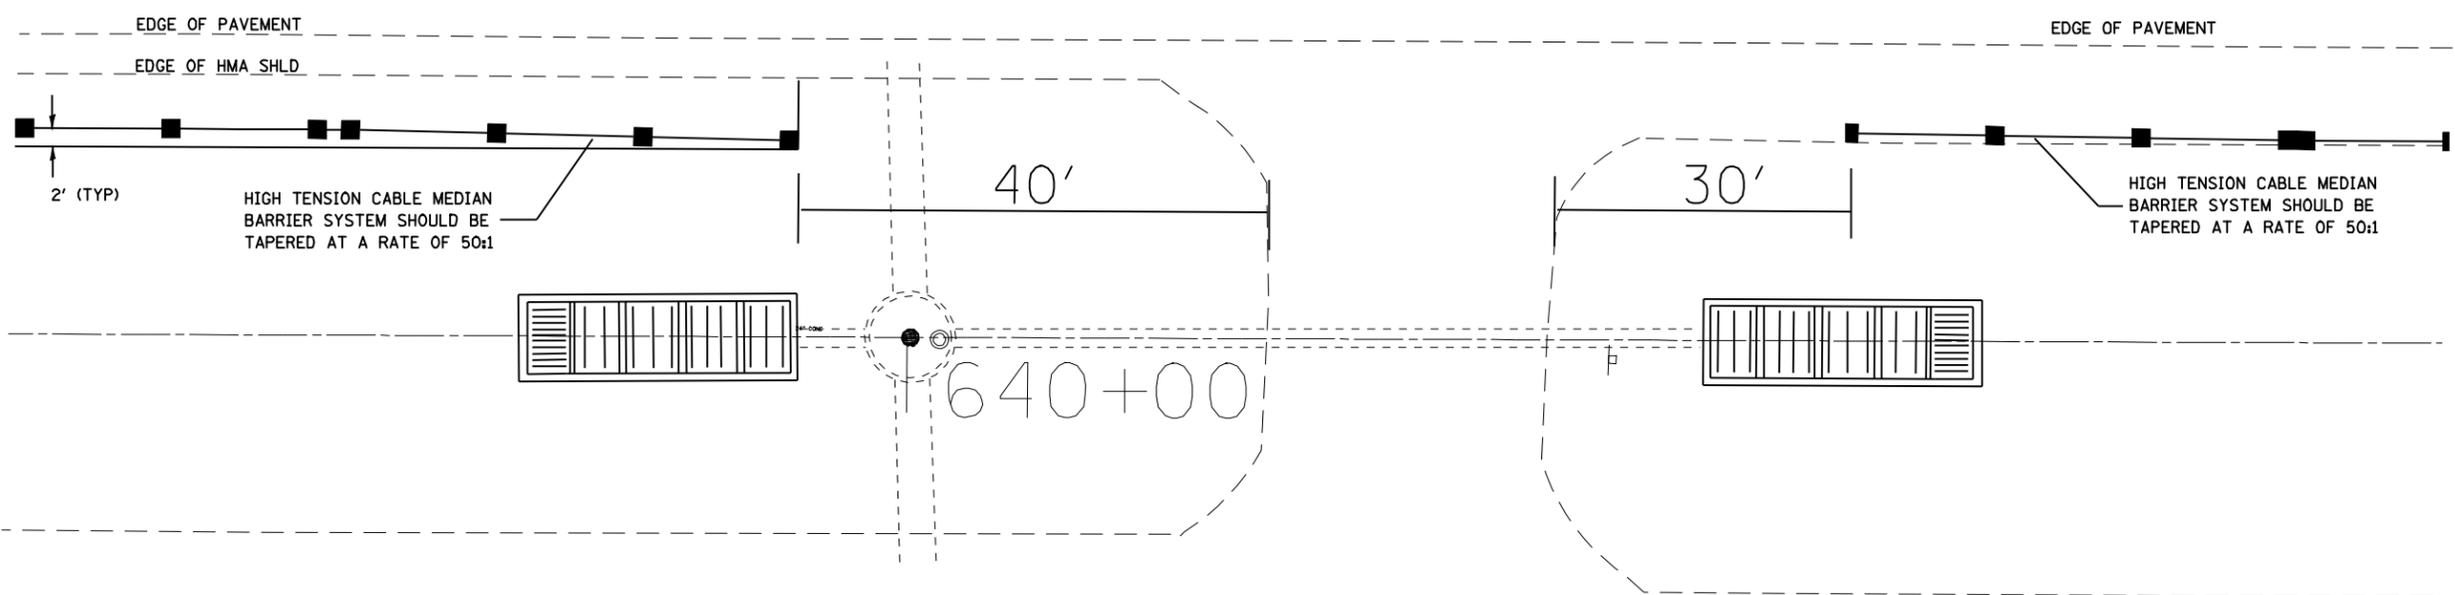

- - -EB FAI 72 & US 36 - - - - -

STATION 640+54.5

NOTES:

1. POSTS SHALL BE DRIVEN, IN ACCORDANCE WITH MANUFACTURER'S SPECIFICATIONS.
2. POST SPACING MAY BE ALTERED TO AVOID DRAINAGE STRUCTURES OR OTHER OBSTACLES.

NOT TO SCALE

FILE NAME = e:\pwork\pwidot\LAUGHLINRL\0128581\02C77-shd-details.dgn	USER NAME = laughlinr1	DESIGNED - BKL	REVISED -	STATE OF ILLINOIS DEPARTMENT OF TRANSPORTATION	HIGH TENSION CABLE BARRIER DETAIL				F.A.I. RTE.	SECTION	COUNTY	TOTAL SHEETS	SHEET NO.
	PLOT SCALE = 100.0000' / IN.	DRAWN - BKL	REVISED -		72	*	SANGAMON	100	28				
PLOT DATE = May-07-2009 08:15:17AM	CHECKED - JPM	REVISED -	SCALE: N.A. SHEET NO. OF SHEETS STA. TO STA.				CONTRACT NO. 72C77						
	DATE - 04/10/09	REVISED -	ILLINOIS FED. AID PROJECT										