STATE OF ILLINOIS

DEPARTMENT OF TRANSPORTATION
DIVISION OF HIGHWAYS


PROPOSED HIGHWAY PLANS

FAI ROUTE 64 (I-64) SECTION (97-2)I-1


STEEL SHEET PILE MODIFICATION WHITE COUNTY, ILLINOIS

C-99-066-09

NET LENGTH = 2705.25 FEET = 0.512 MILES

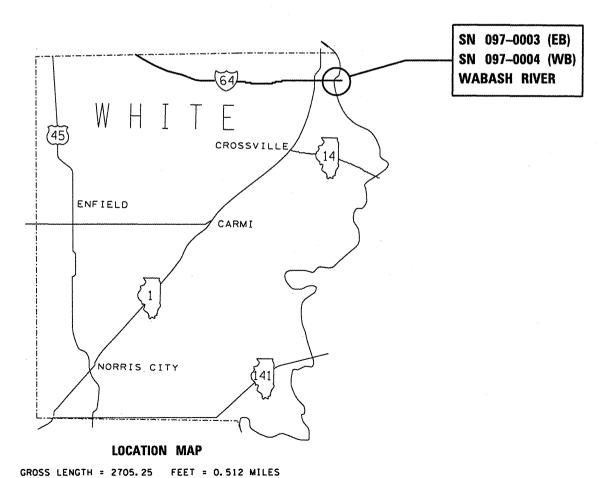



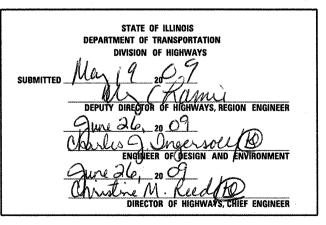

PRINTED BY THE AUTHORITY OF THE STATE OF ILLINOIS

FOR INDEX OF SHEETS, SEE SHEET NO. 2

2007 ADT = 12,800

 \circ

 \circ

 \circ

0 100' 200' 300' — 1" = 100' 0 50' 100' — 1" = 50' 0 50' 100' — 1" = 30' 0 50' 100' — 1" = 30' 0 50' 100' — 1" = 20'

FULL SIZE PLANS HAVE BEEN PREPARED USING STANDARD ENGINEERING SCALES. REDUCED SIZED PLANS WILL NOT CONFORM TO STANDARD SCALES. IN MAKING MEASUREMENTS ON REDUCED PLANS, THE ABOVE SCALES MAY BE USED.

JULIE

JOINT UTILITY LOCATION INFORMATION FOR EXCAVATION 1-800-892-0123

OR 811

CONTRACT NO. 78140