


# TYPICAL SECTIONS

STA. 628+06 - 631+47

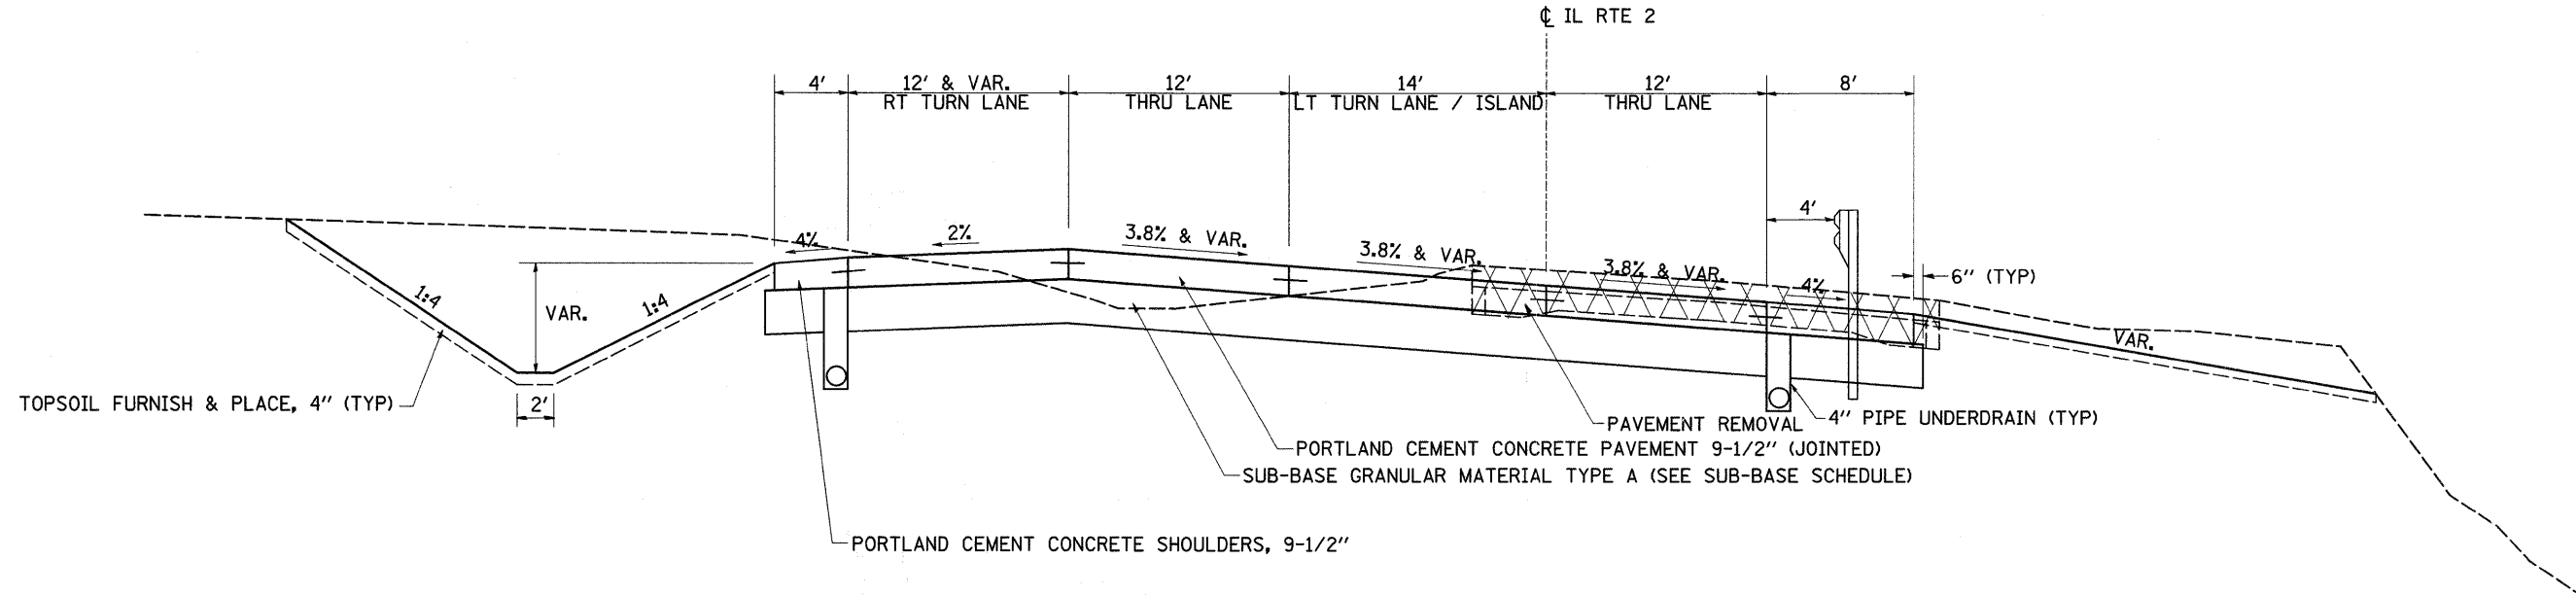


**PROTECTIVE COAT:**

IF CURB AND GUTTER OR PCC PAVEMENT IS CONSTRUCTED AFTER OCTOBER 15TH AND THE ROAD WILL BE OPEN TO TRAFFIC PRIOR TO THE FOLLOWING APRIL 15TH, PROTECTIVE COAT SHALL BE INSTALLED.

**STEEL PLATE BEAM GUARDRAIL, TYPE A, 6' POSTS**

RT STA. 626+93.75 - 630+06.25  
 RT STA. 630+06.25 - 637+08  
 (SEE SCHEDULE OF QUANTITIES FOR TYPE B AND ATTACHED TO STRUCTURES)

STA. 631+47 - 638+73

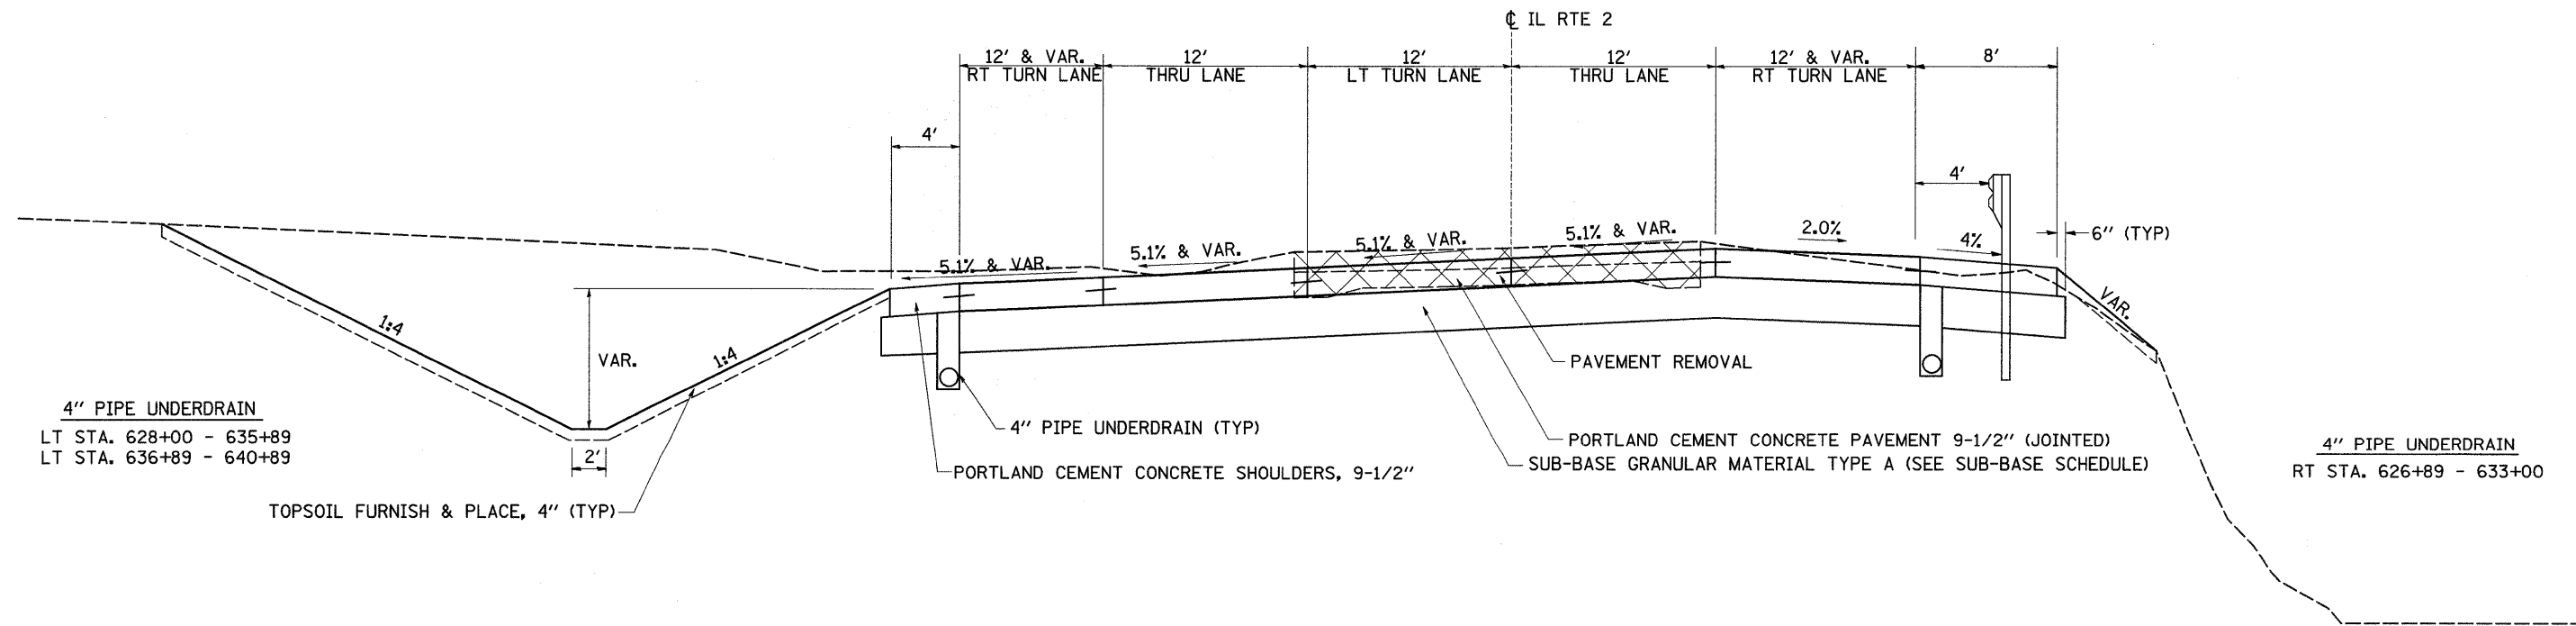

**4" PIPE UNDERDRAIN**

LT STA. 628+00 - 635+89  
 LT STA. 636+89 - 640+89

**4" PIPE UNDERDRAIN**  
 RT STA. 626+89 - 633+00

FILE NAME =	USER NAME = cushmanbw	DESIGNED -	REVISED -	<b>STATE OF ILLINOIS DEPARTMENT OF TRANSPORTATION</b>	<b>TYPICAL SECTIONS</b>	F.A.P. RTE.	SECTION	COUNTY	TOTAL SHEETS	SHEET NO.	
ca:\pwwork\pwwid01\CUSHMANBW\dms34123\dms6486typ69.dgn	PLOT SCALE = 50.0000' / IN.	DRAWN -	REVISED -			742	37R-3	OGLE	345	16	
	PLOT DATE = Thu Apr 30 14:52:13 2009	CHECKED -	REVISED -			CONTRACT NO. 84788					
		DATE -	REVISED -			SCALE:	SHEET NO.	OF SHEETS	STA.	TO STA.	FED. ROAD DIST. NO.