


BY	DATE
SURVEYED	
PLOTTED	
NOTE BOOK	
AREAS	
AREAS CHECKED	
NO.	

BY	DATE
SURVEYED	
PLOTTED	
NOTE BOOK	
AREAS	
AREAS CHECKED	
NO.	

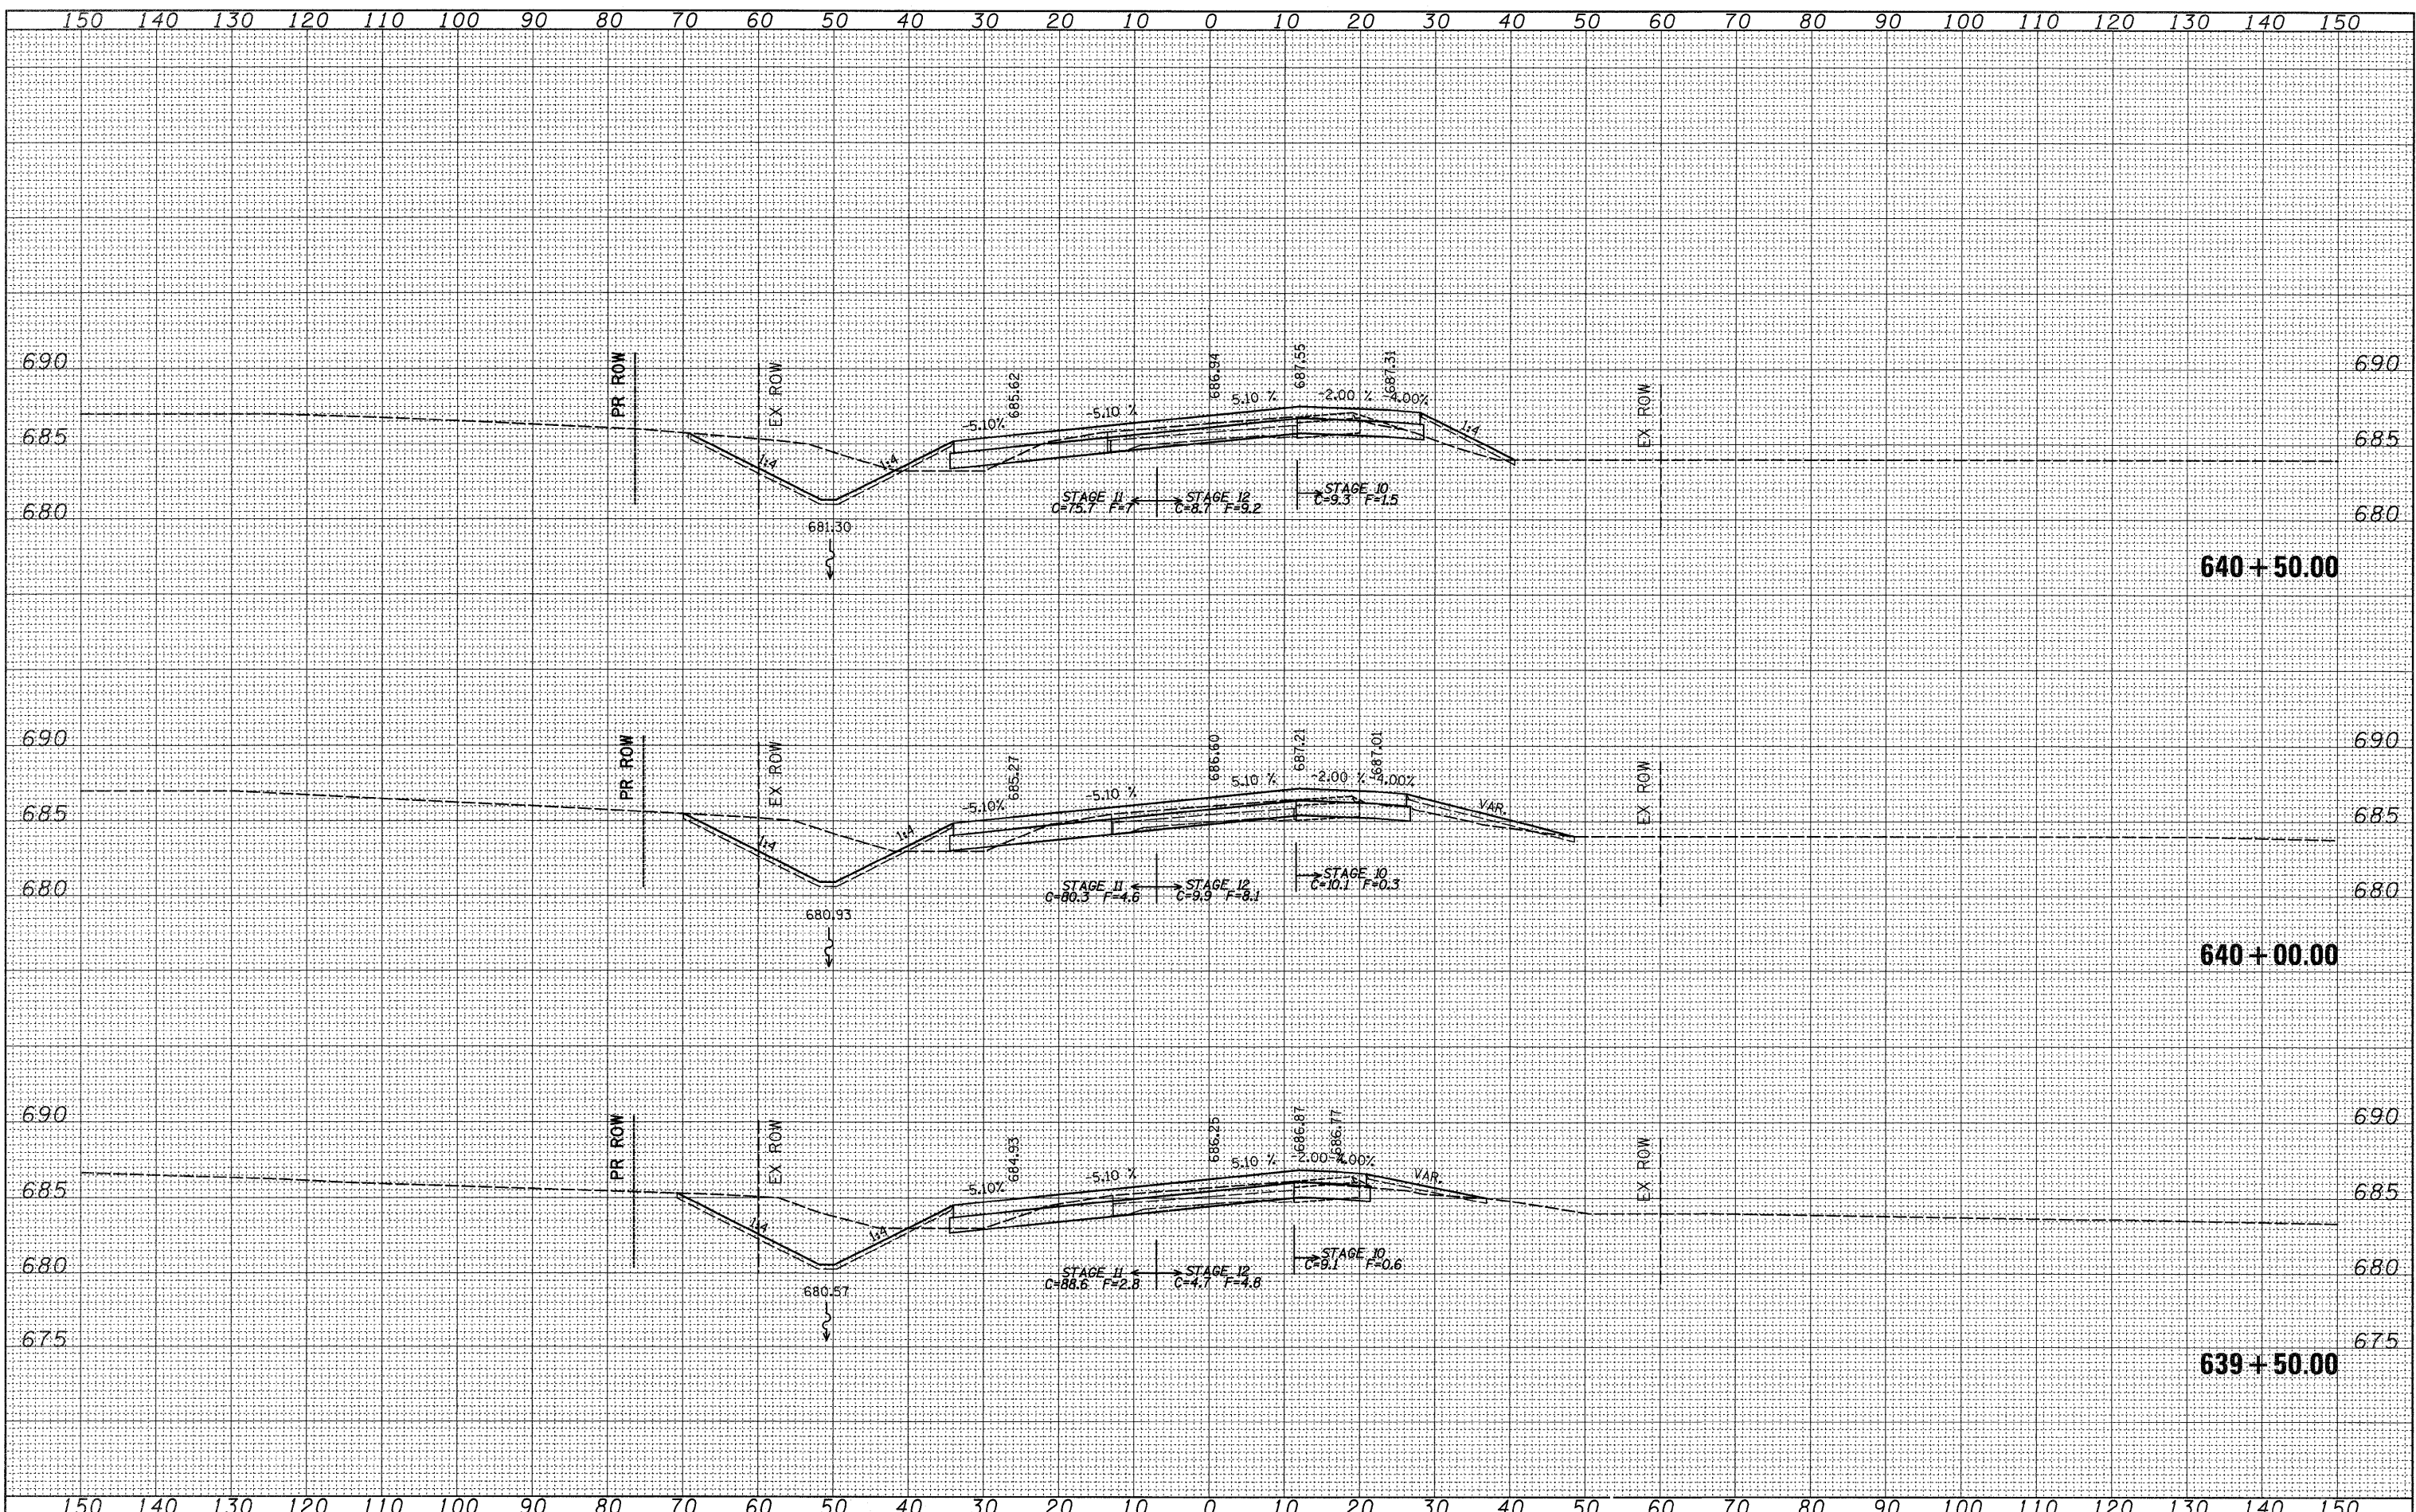

FILE NAME = c:\pwork\PWIDOT\CUSHMANBW\dms34123\d06486x.mxd  
 USER NAME = cushmanbw  
 PLOT SCALE = 10.0000' / IN.  
 PLOT DATE = Thu Apr 30 11:04:37 2009

DESIGNED -  
 DRAWN -  
 CHECKED -  
 DATE -

REVISED -  
 REVISED -  
 REVISED -  
 REVISED -

**STATE OF ILLINOIS  
 DEPARTMENT OF TRANSPORTATION**

**IL RTE 2**

SCALE: SHEET NO. OF SHEETS STA. 639+50.00 TO STA. 640+50.00

F.A.P. RTE. 742	SECTION 37R-3	COUNTY OGLE	TOTAL SHEETS 345	SHEET NO. 271
FED. ROAD DIST. NO.		ILLINOIS FED. AID PROJECT		
CONTRACT NO. 84788				