


FINAL SURVEY	DATE
SURVEYED	BY
PLOTTED	
NOTE BOOK	
AREAS	
CHECKED	
NO.	

ORIGINAL SURVEY	DATE
SURVEYED	BY
PLOTTED	
NOTE BOOK	
AREAS	
CHECKED	
NO.	

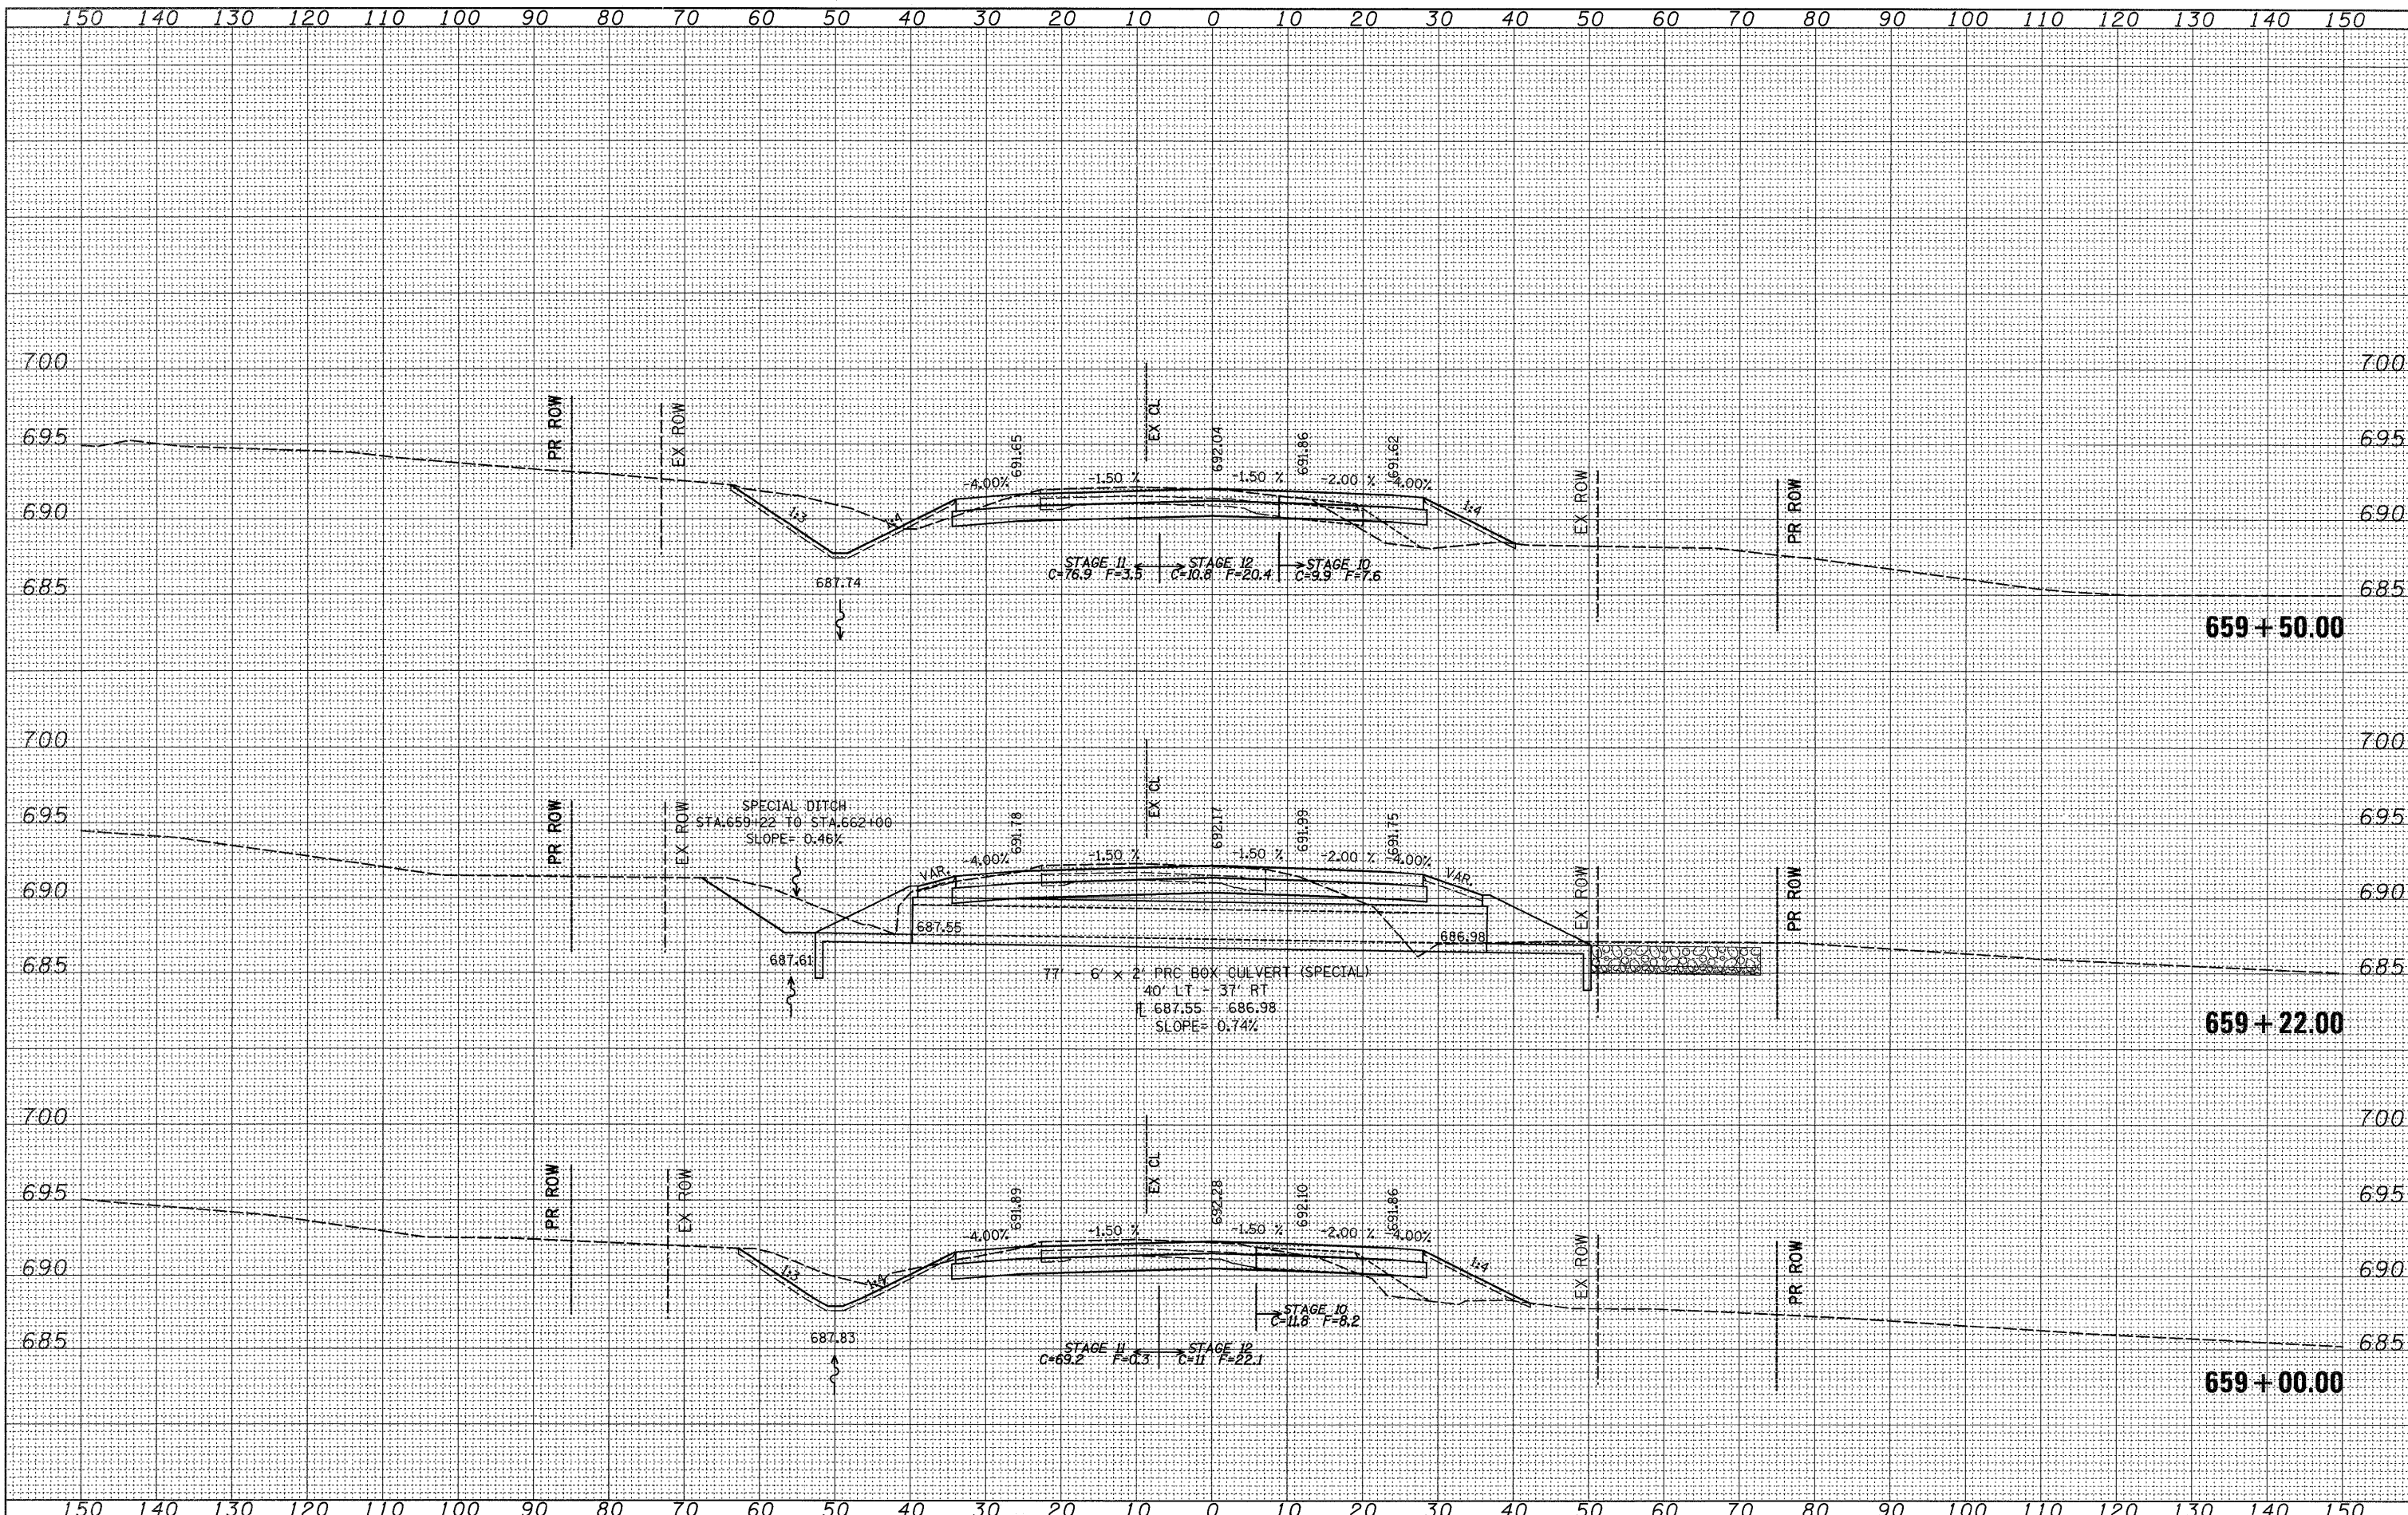

FILE NAME =	USER NAME = cushmanbw	DESIGNED -	REVISED -	STATE OF ILLINOIS DEPARTMENT OF TRANSPORTATION	IL RTE 2	F.A.P. RTE.	SECTION	COUNTY	TOTAL SHEETS	SHEET NO.	
c:\pwork\PWIDOT\CUSHMANBW\dms34123\d06486xshd.dgn	DRAWN -	REVISED -	742			37R-3	OGLE	345	286		
PLOT SCALE = 10.0000' / IN.	CHECKED -	REVISED -	CONTRACT NO. 84788								
PLOT DATE = Thu Apr 30 11:04:46 2009	DATE -	REVISED -	FED. ROAD DIST. NO. [ILLINOIS] FED. AID PROJECT								
SCALE:						SHEET NO.	OF	SHEETS	STA. 659+00.00 TO STA. 659+50.00		